

598-2

The portion of
Bulkeley Ave.
shown on this plan
is an established
public street of the City
of Hartford.
Aug. 24, 1961

Walter W. Sullivan
City Engineer

Property of
WALDEMAR W. PLANER & WALLY I. PLANER
Bulkeley Avenue
Hartford, Conn.
Aug. 1961 Scale 1"=20'



RECEIVED
HARTFORD CONN.

AUG 23 2 15 PM '61

ROBERT J. GALLIVAN
TOWN & CITY CLERK

Reviewed substantially correct.

William J. Kozlowski
Surveyor

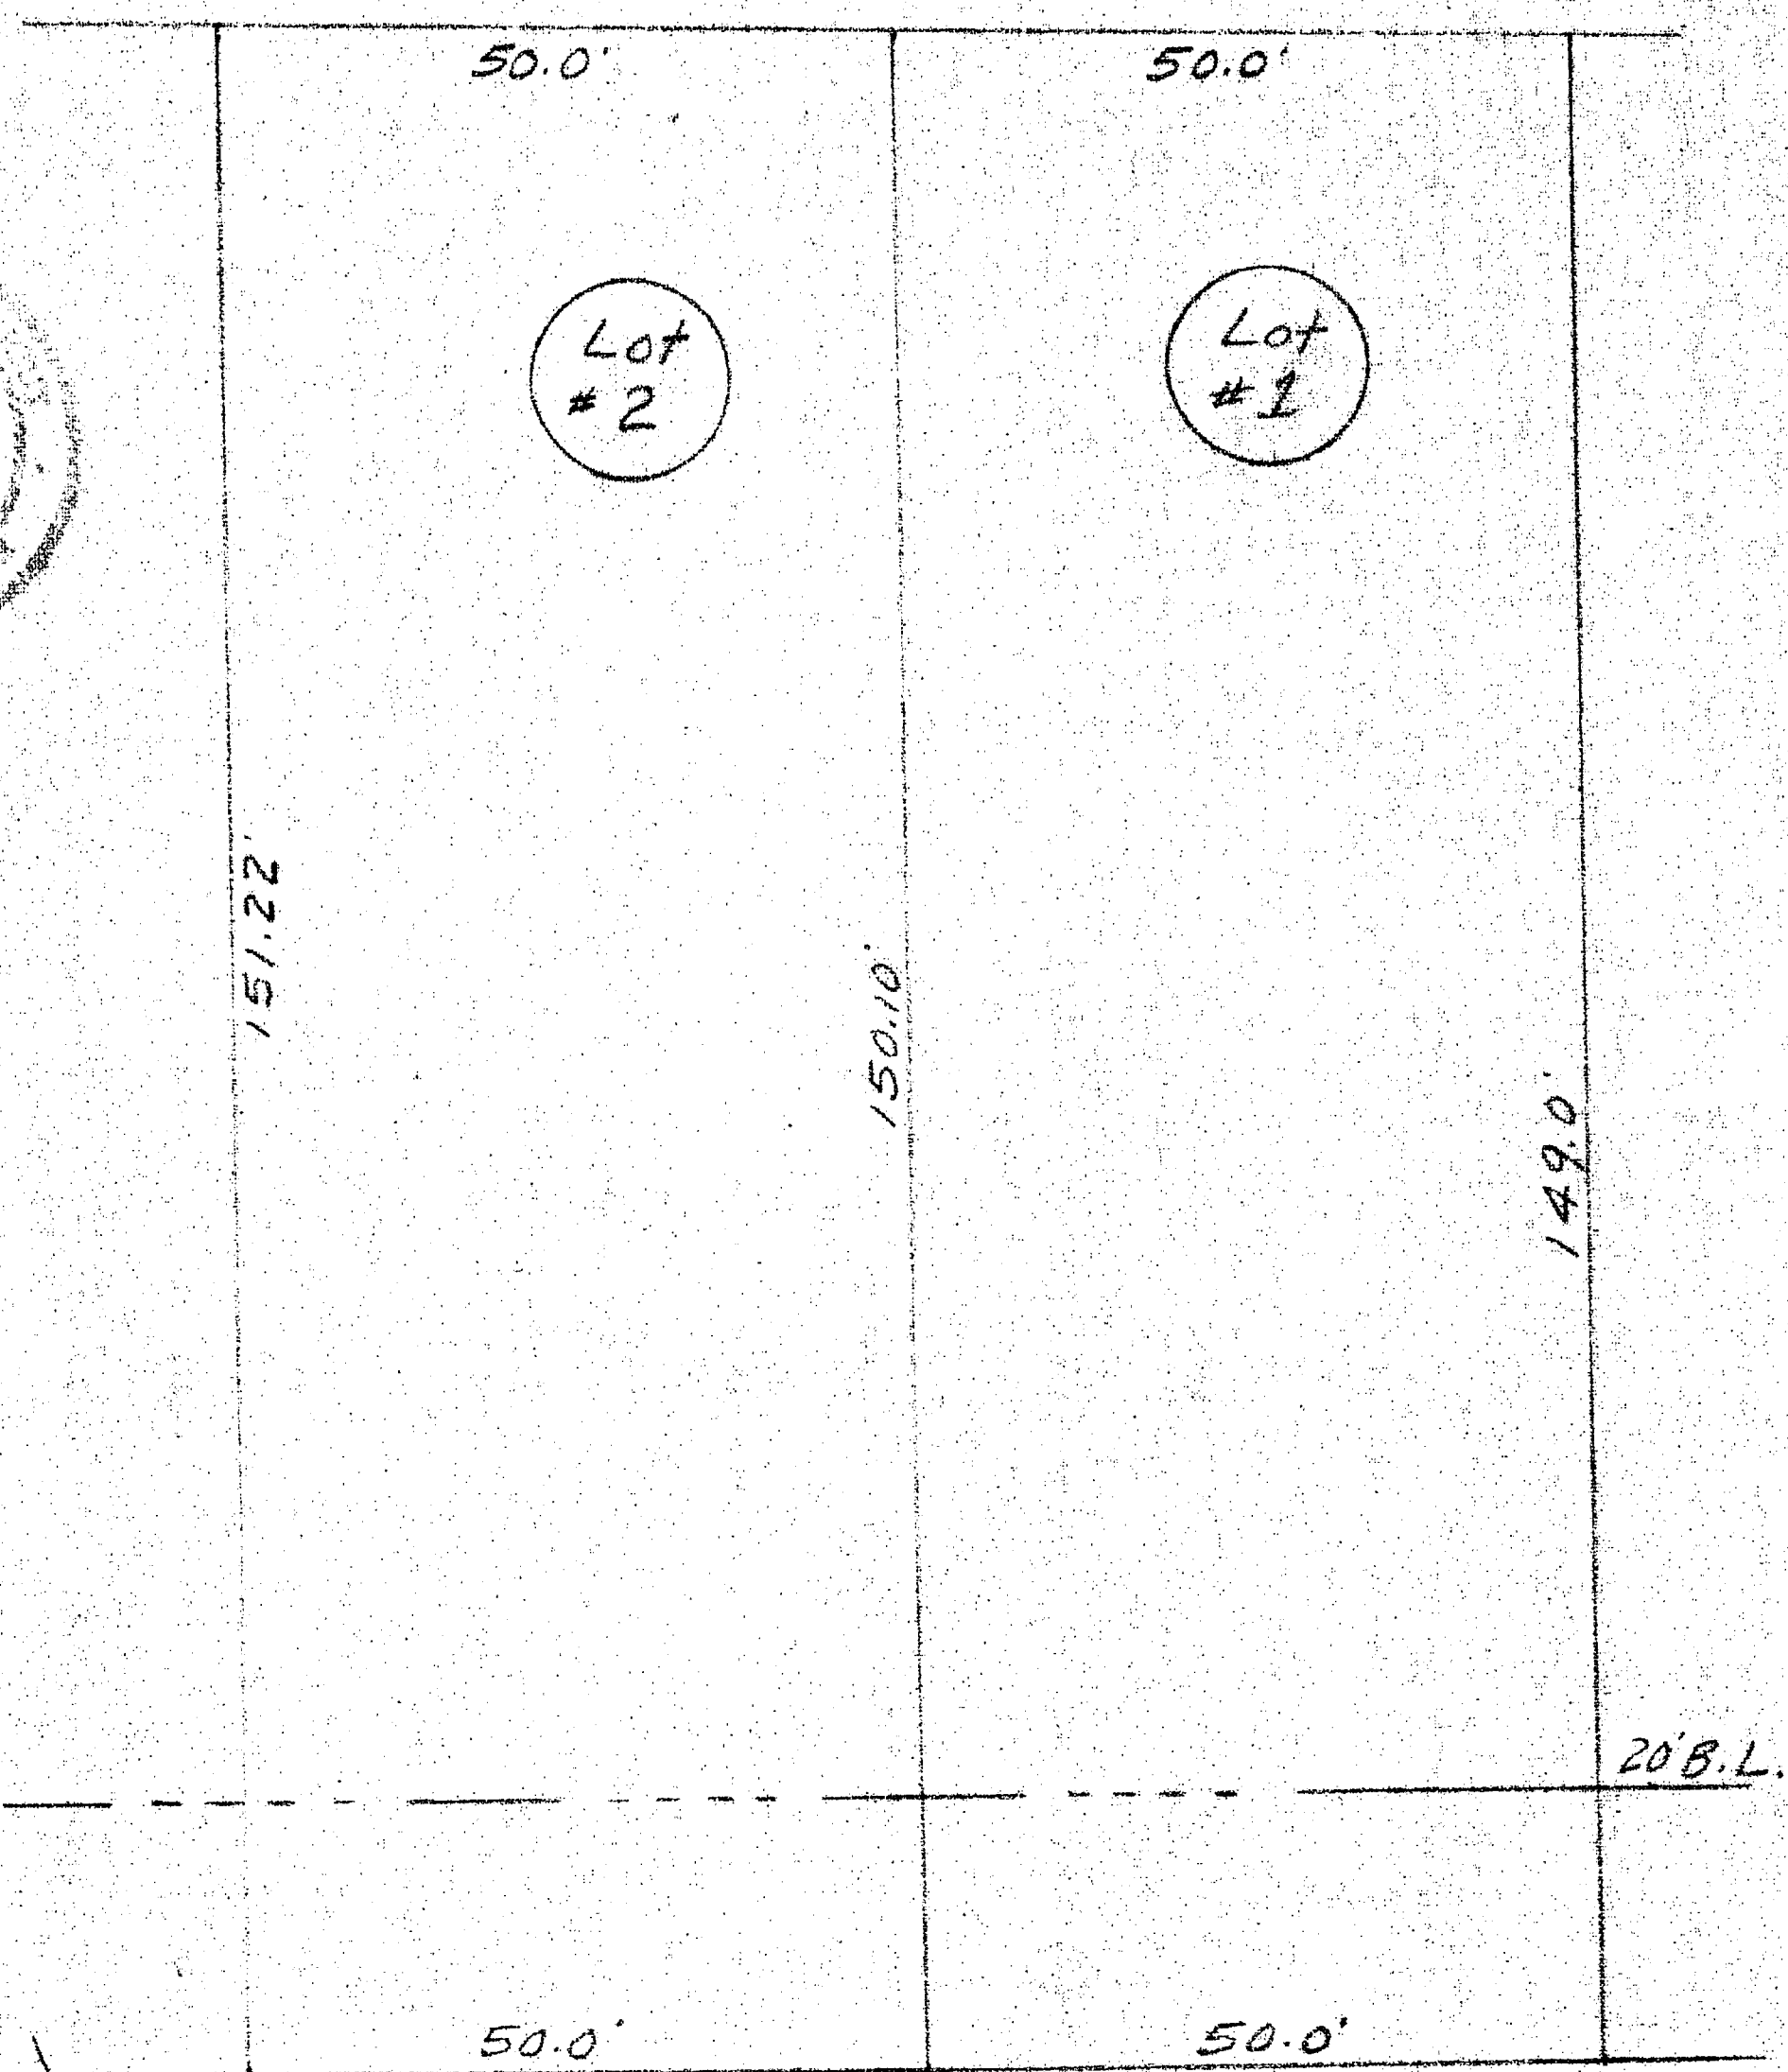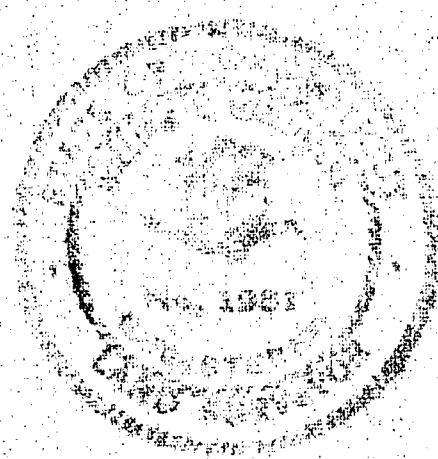

250.0' to
Kibbe Street

BULKELEY AVE.

