


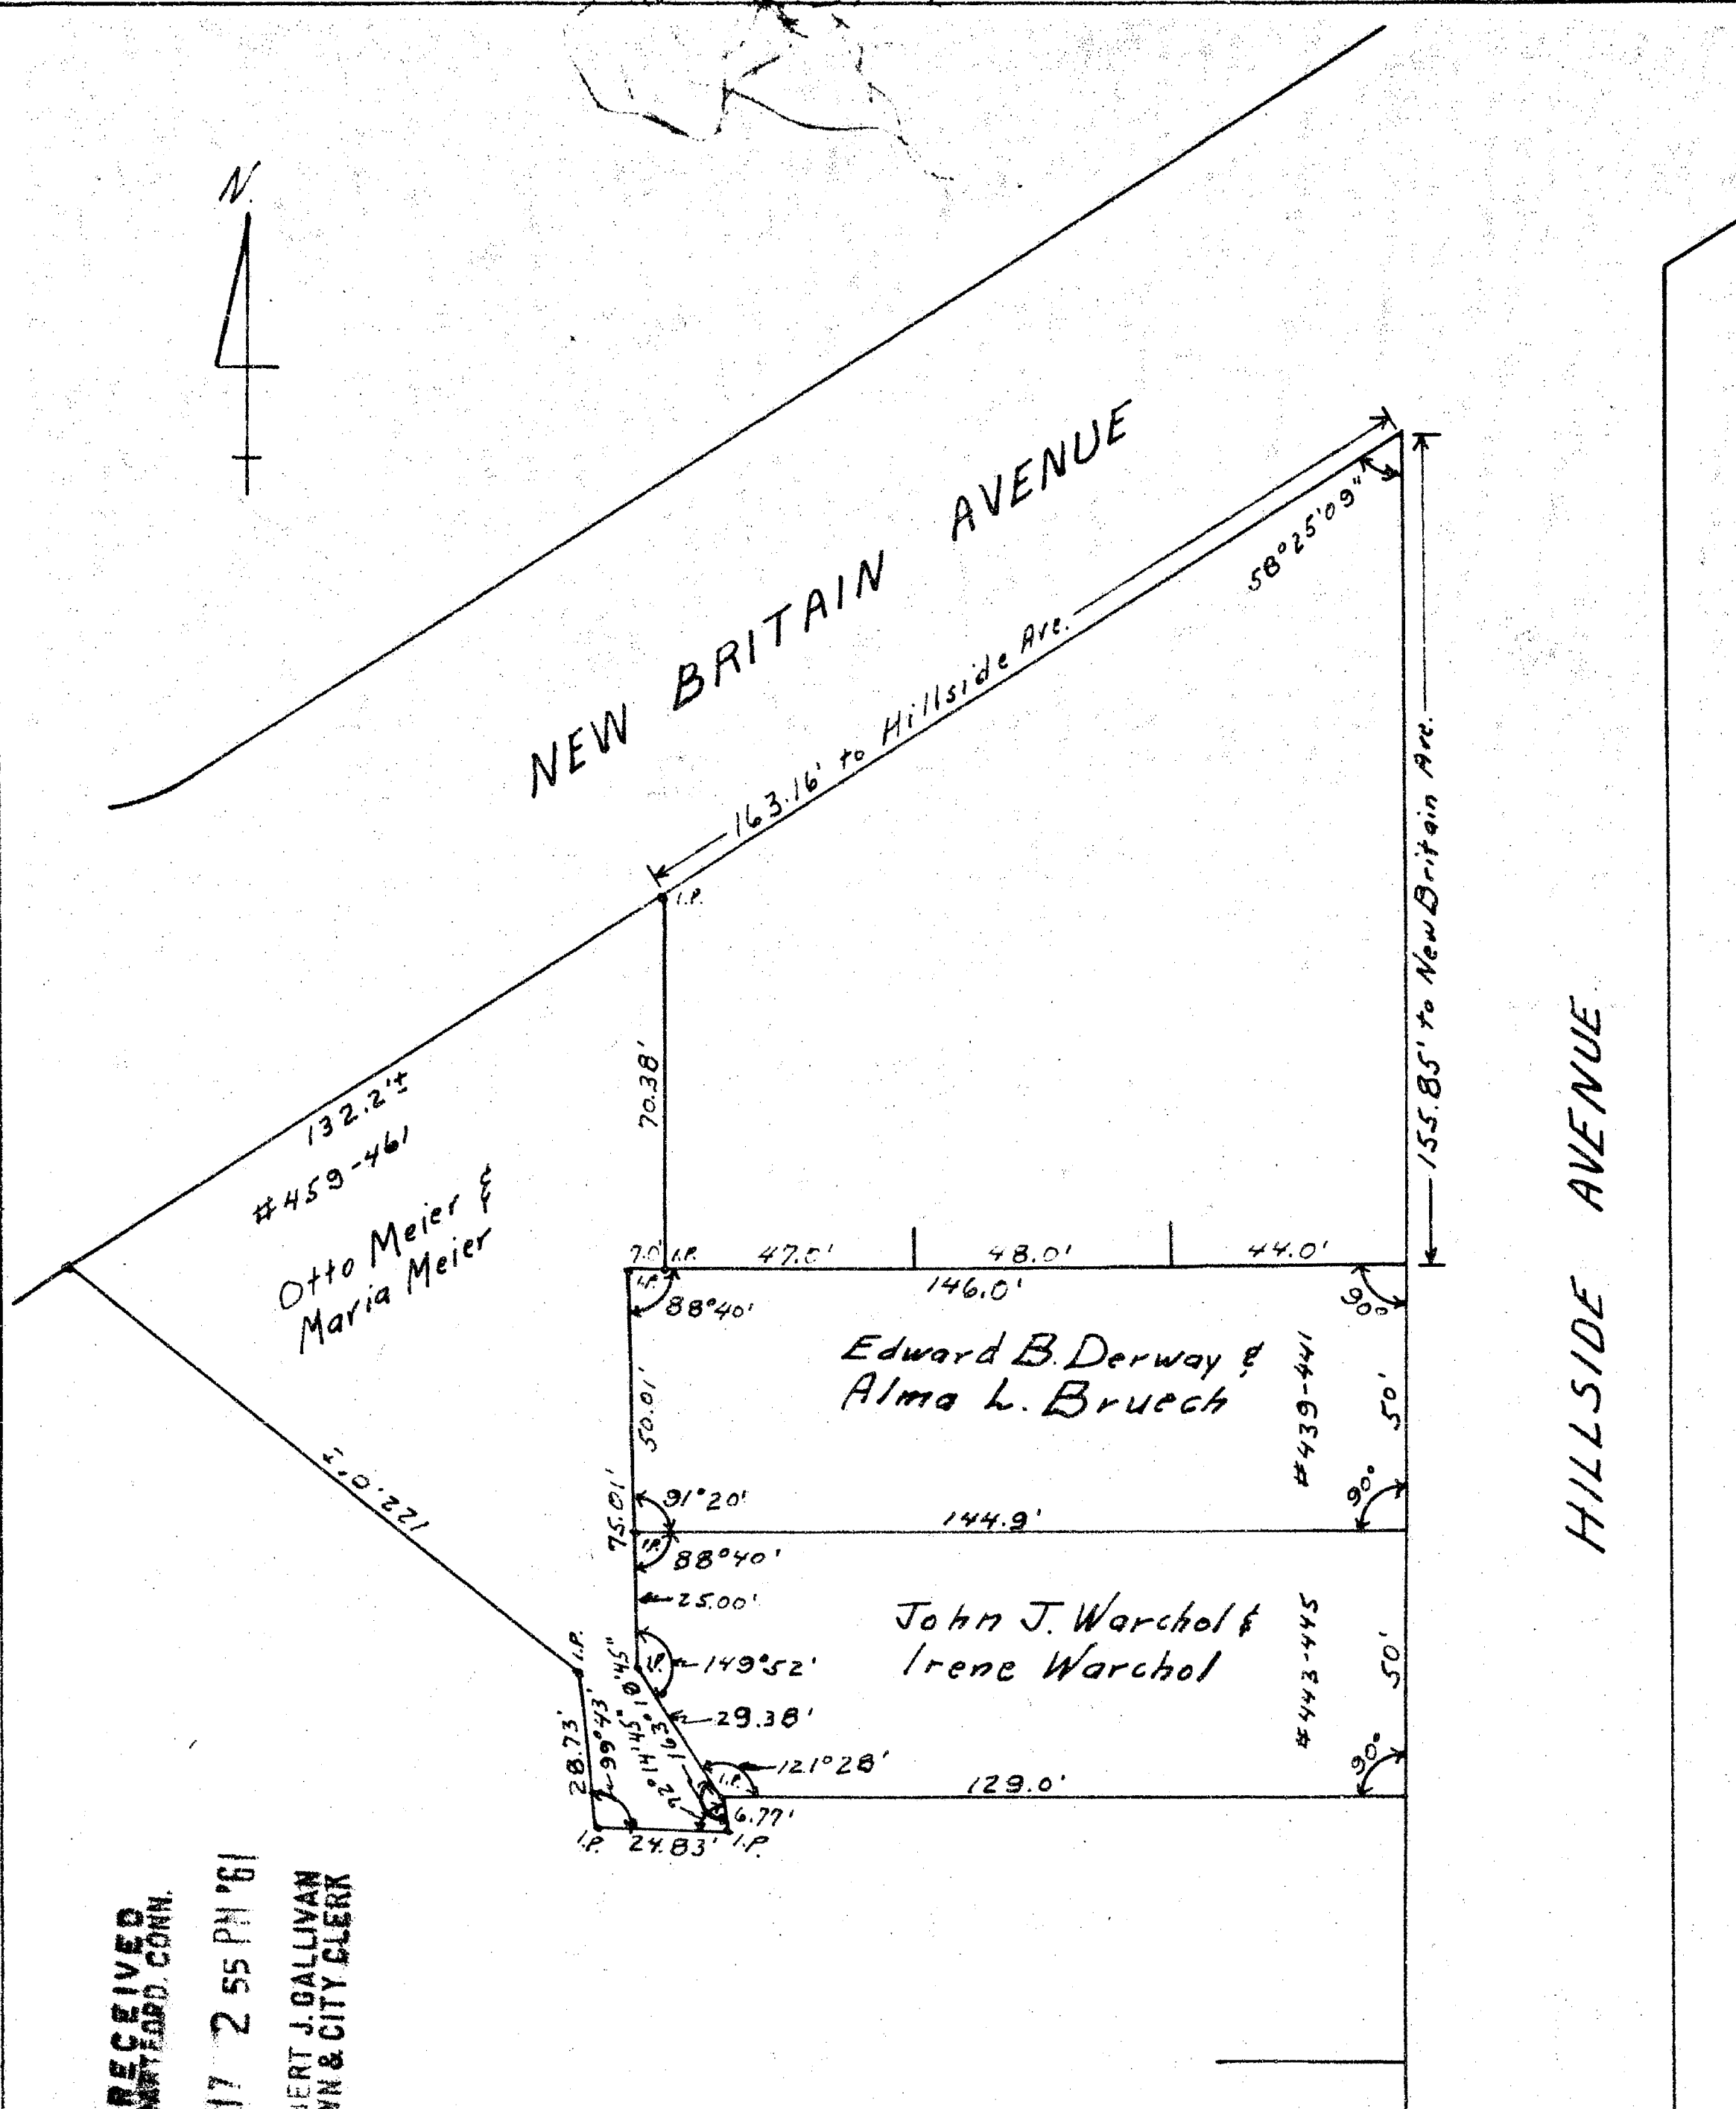

RECEIVED
HARTFORD, CONN.
AUG 17 2 55 PM '61
ROBERT J. GALLIVAN
TOWN & CITY CLERK

Scale: 1" = 40'
July 1961

1961, 12, 9th
AUG. 21, 1961
The portions of New Britain Ave. shown on this plan are established by the City Engineer. The portions of Hillside Ave. shown on this plan are established by the City Engineer. The portions of New Britain Ave. shown on this plan are established by the City Engineer.

