


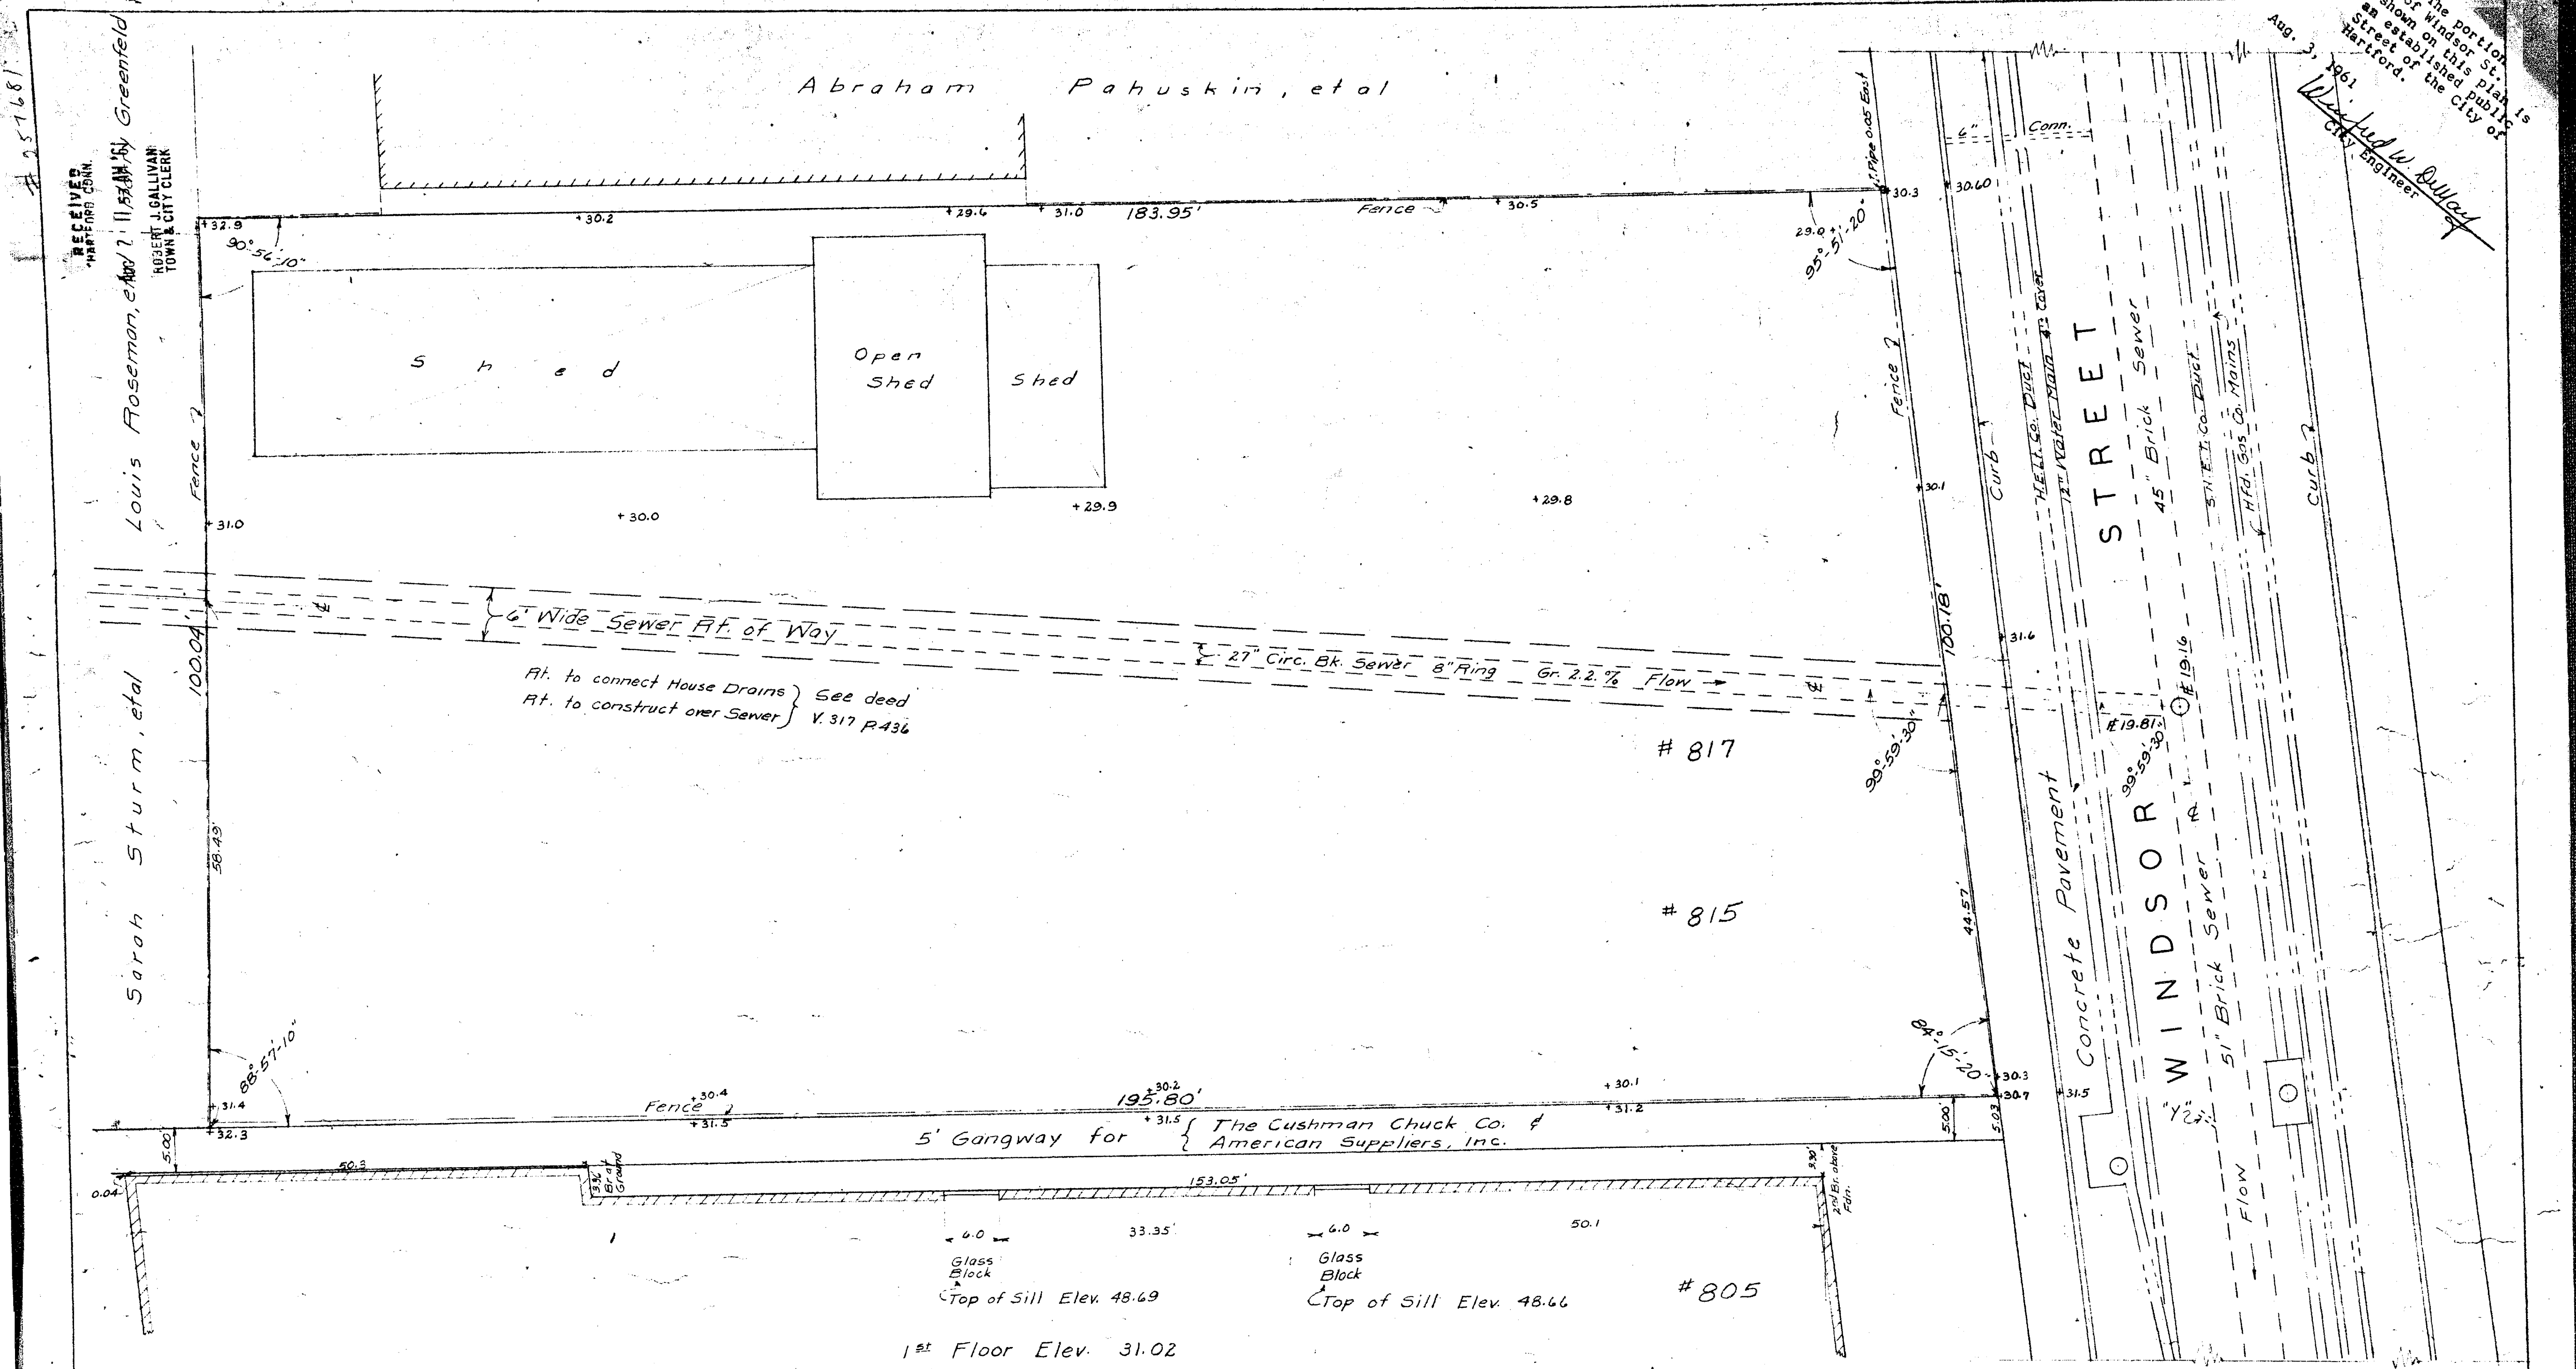

The Imperial Agricultural Corp.

B.M. Elev. 35.473 NE Cor. Conc. W.T. Gulf Gas Sta. at intersection Main & Windsor Sts. S. Side "Terry Square". (Met. Dist. X-26.)

PROPERTY OF
THE IMPERIAL AGRICULTURAL CORPORATION
HARTFORD CONNECTICUT
SCALE 1" = 10' APRIL 1946

F. PERRY CLOSE
CIVIL AND CONSULTING ENGINEER
HARTFORD, CONN.

