


604-1

FRANKLIN AVENUE


PROPERTY OF
VITO D'APRILE
276-280 FRANKLIN AVENUE
HARTFORD CONN.
SCALE: 1"=40' DEC. 1961

I hereby certify that this plan is
substantially correct & no zoning
regulations violated.

Michael J. Scentic
SURVEYOR

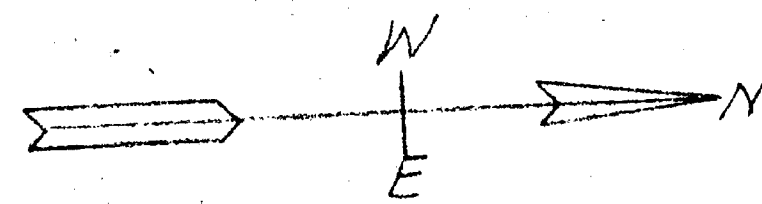

Solomon Krutt

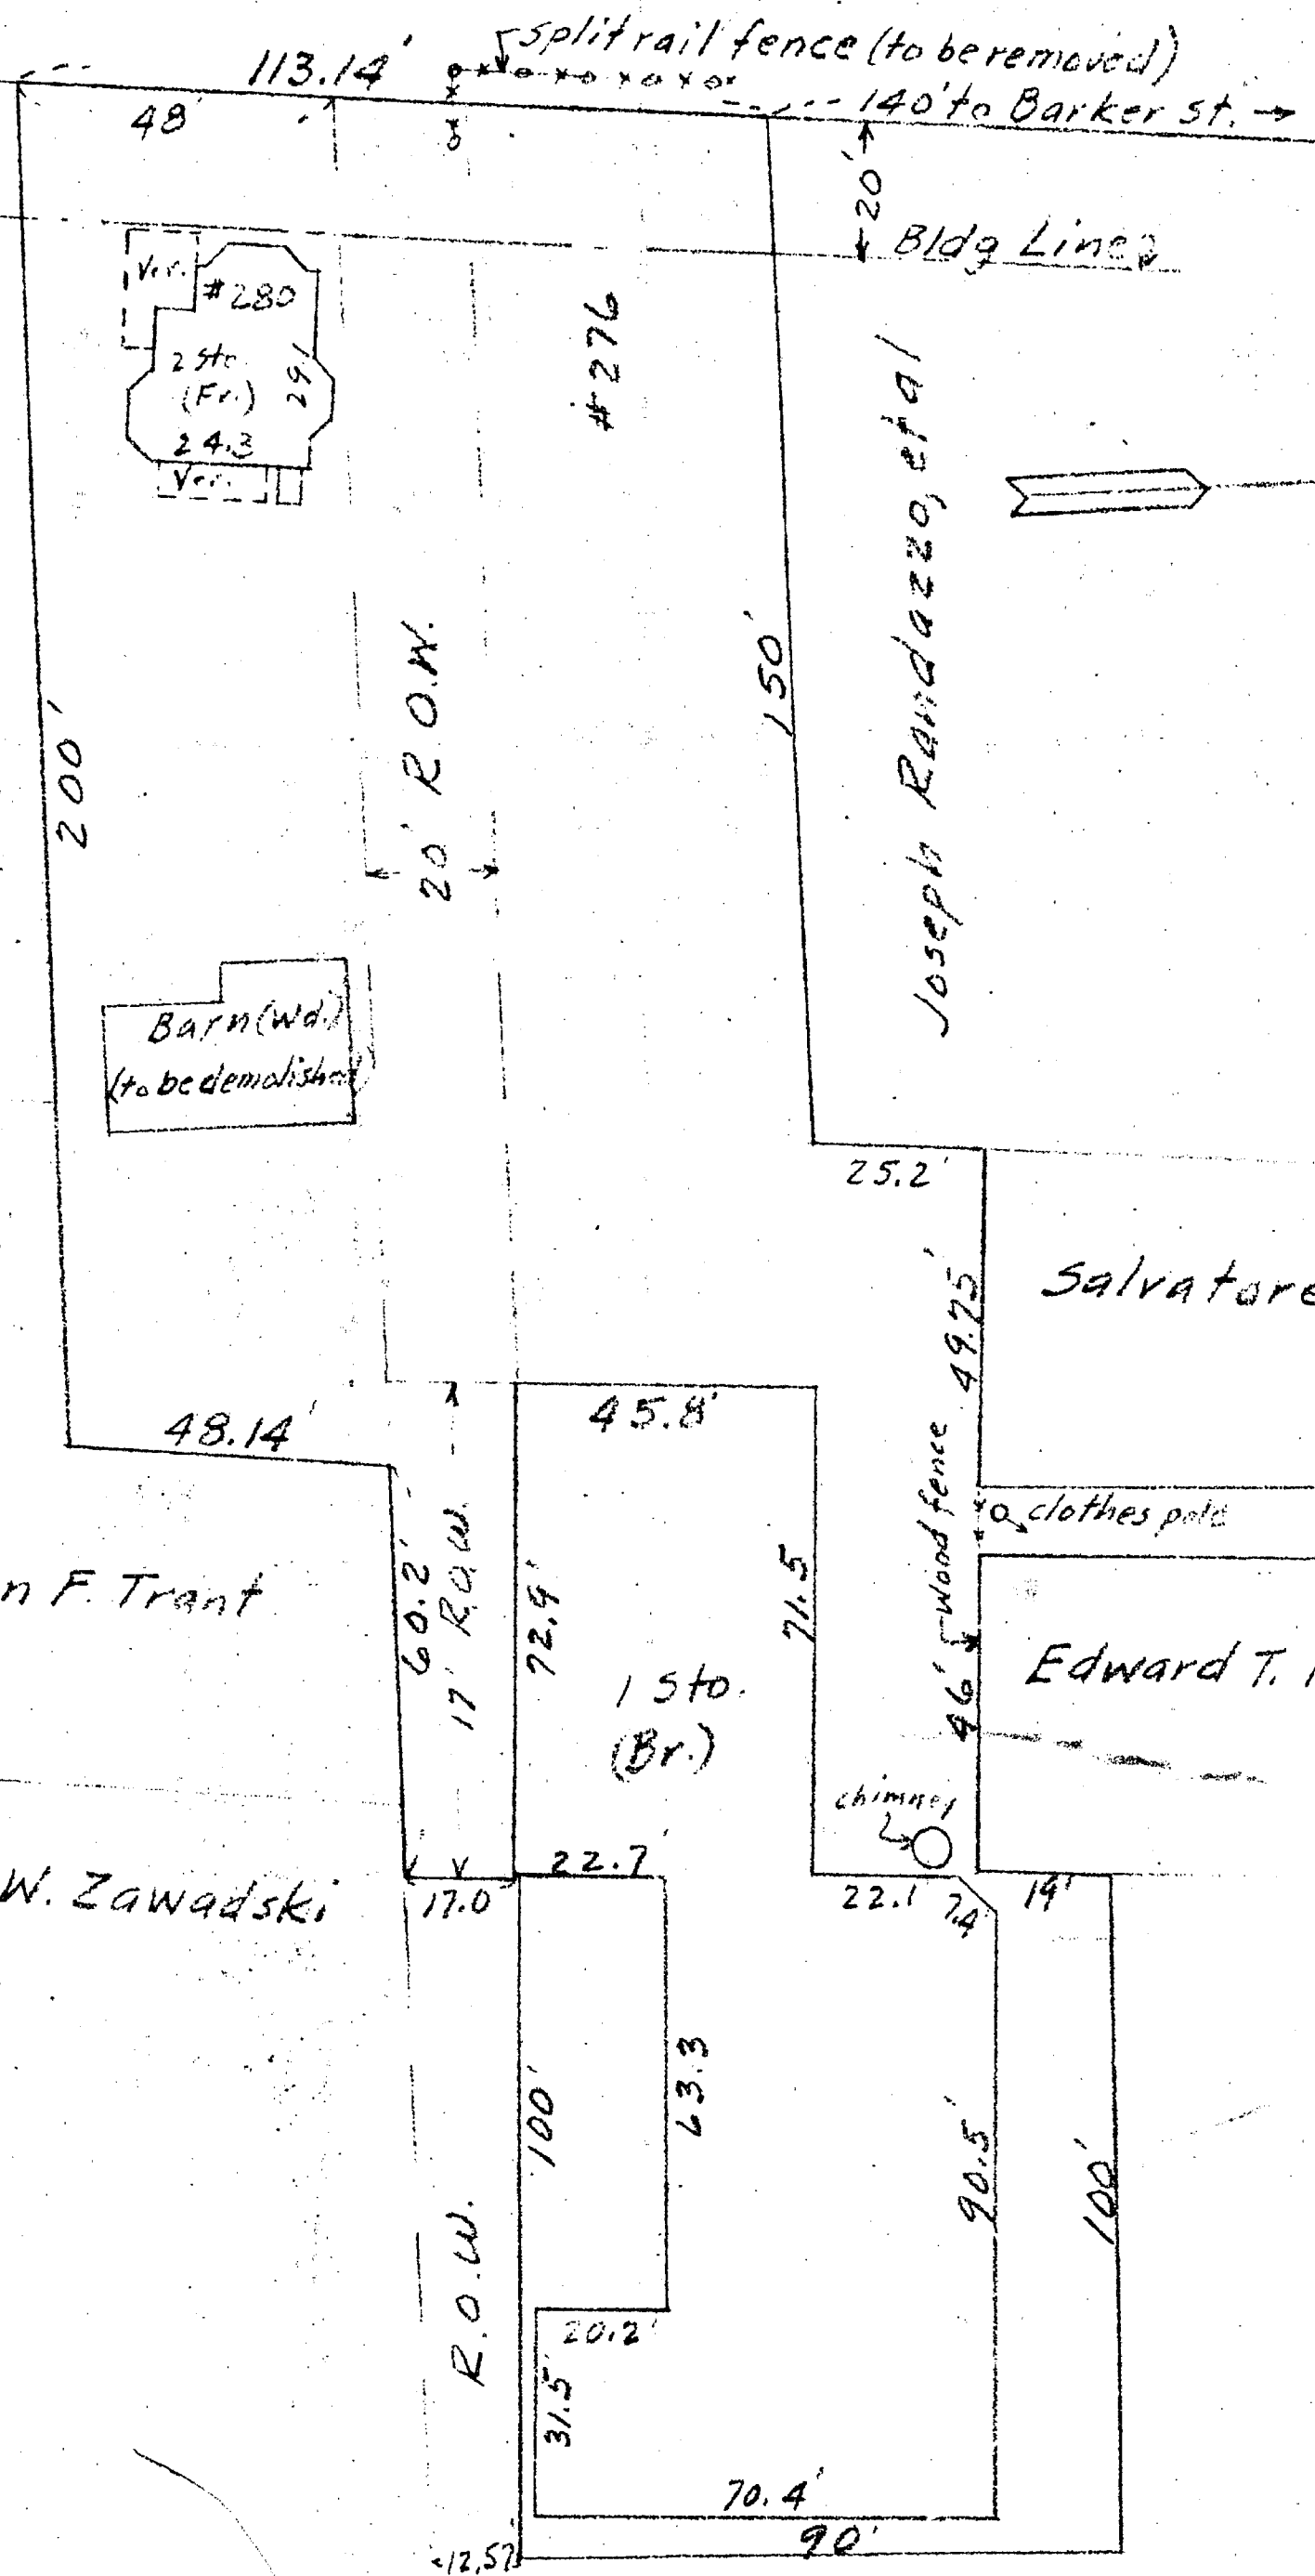

Salvatore Valvo, et al

Edward T. Kornacki, et al

BARKER STREET

The portions of Franklin Ave. and Barker St. shown on this plan are established public streets of the City of Hartford.

Dec. 8, 1961 Peter H. Barrows City Engineer

