


604-2

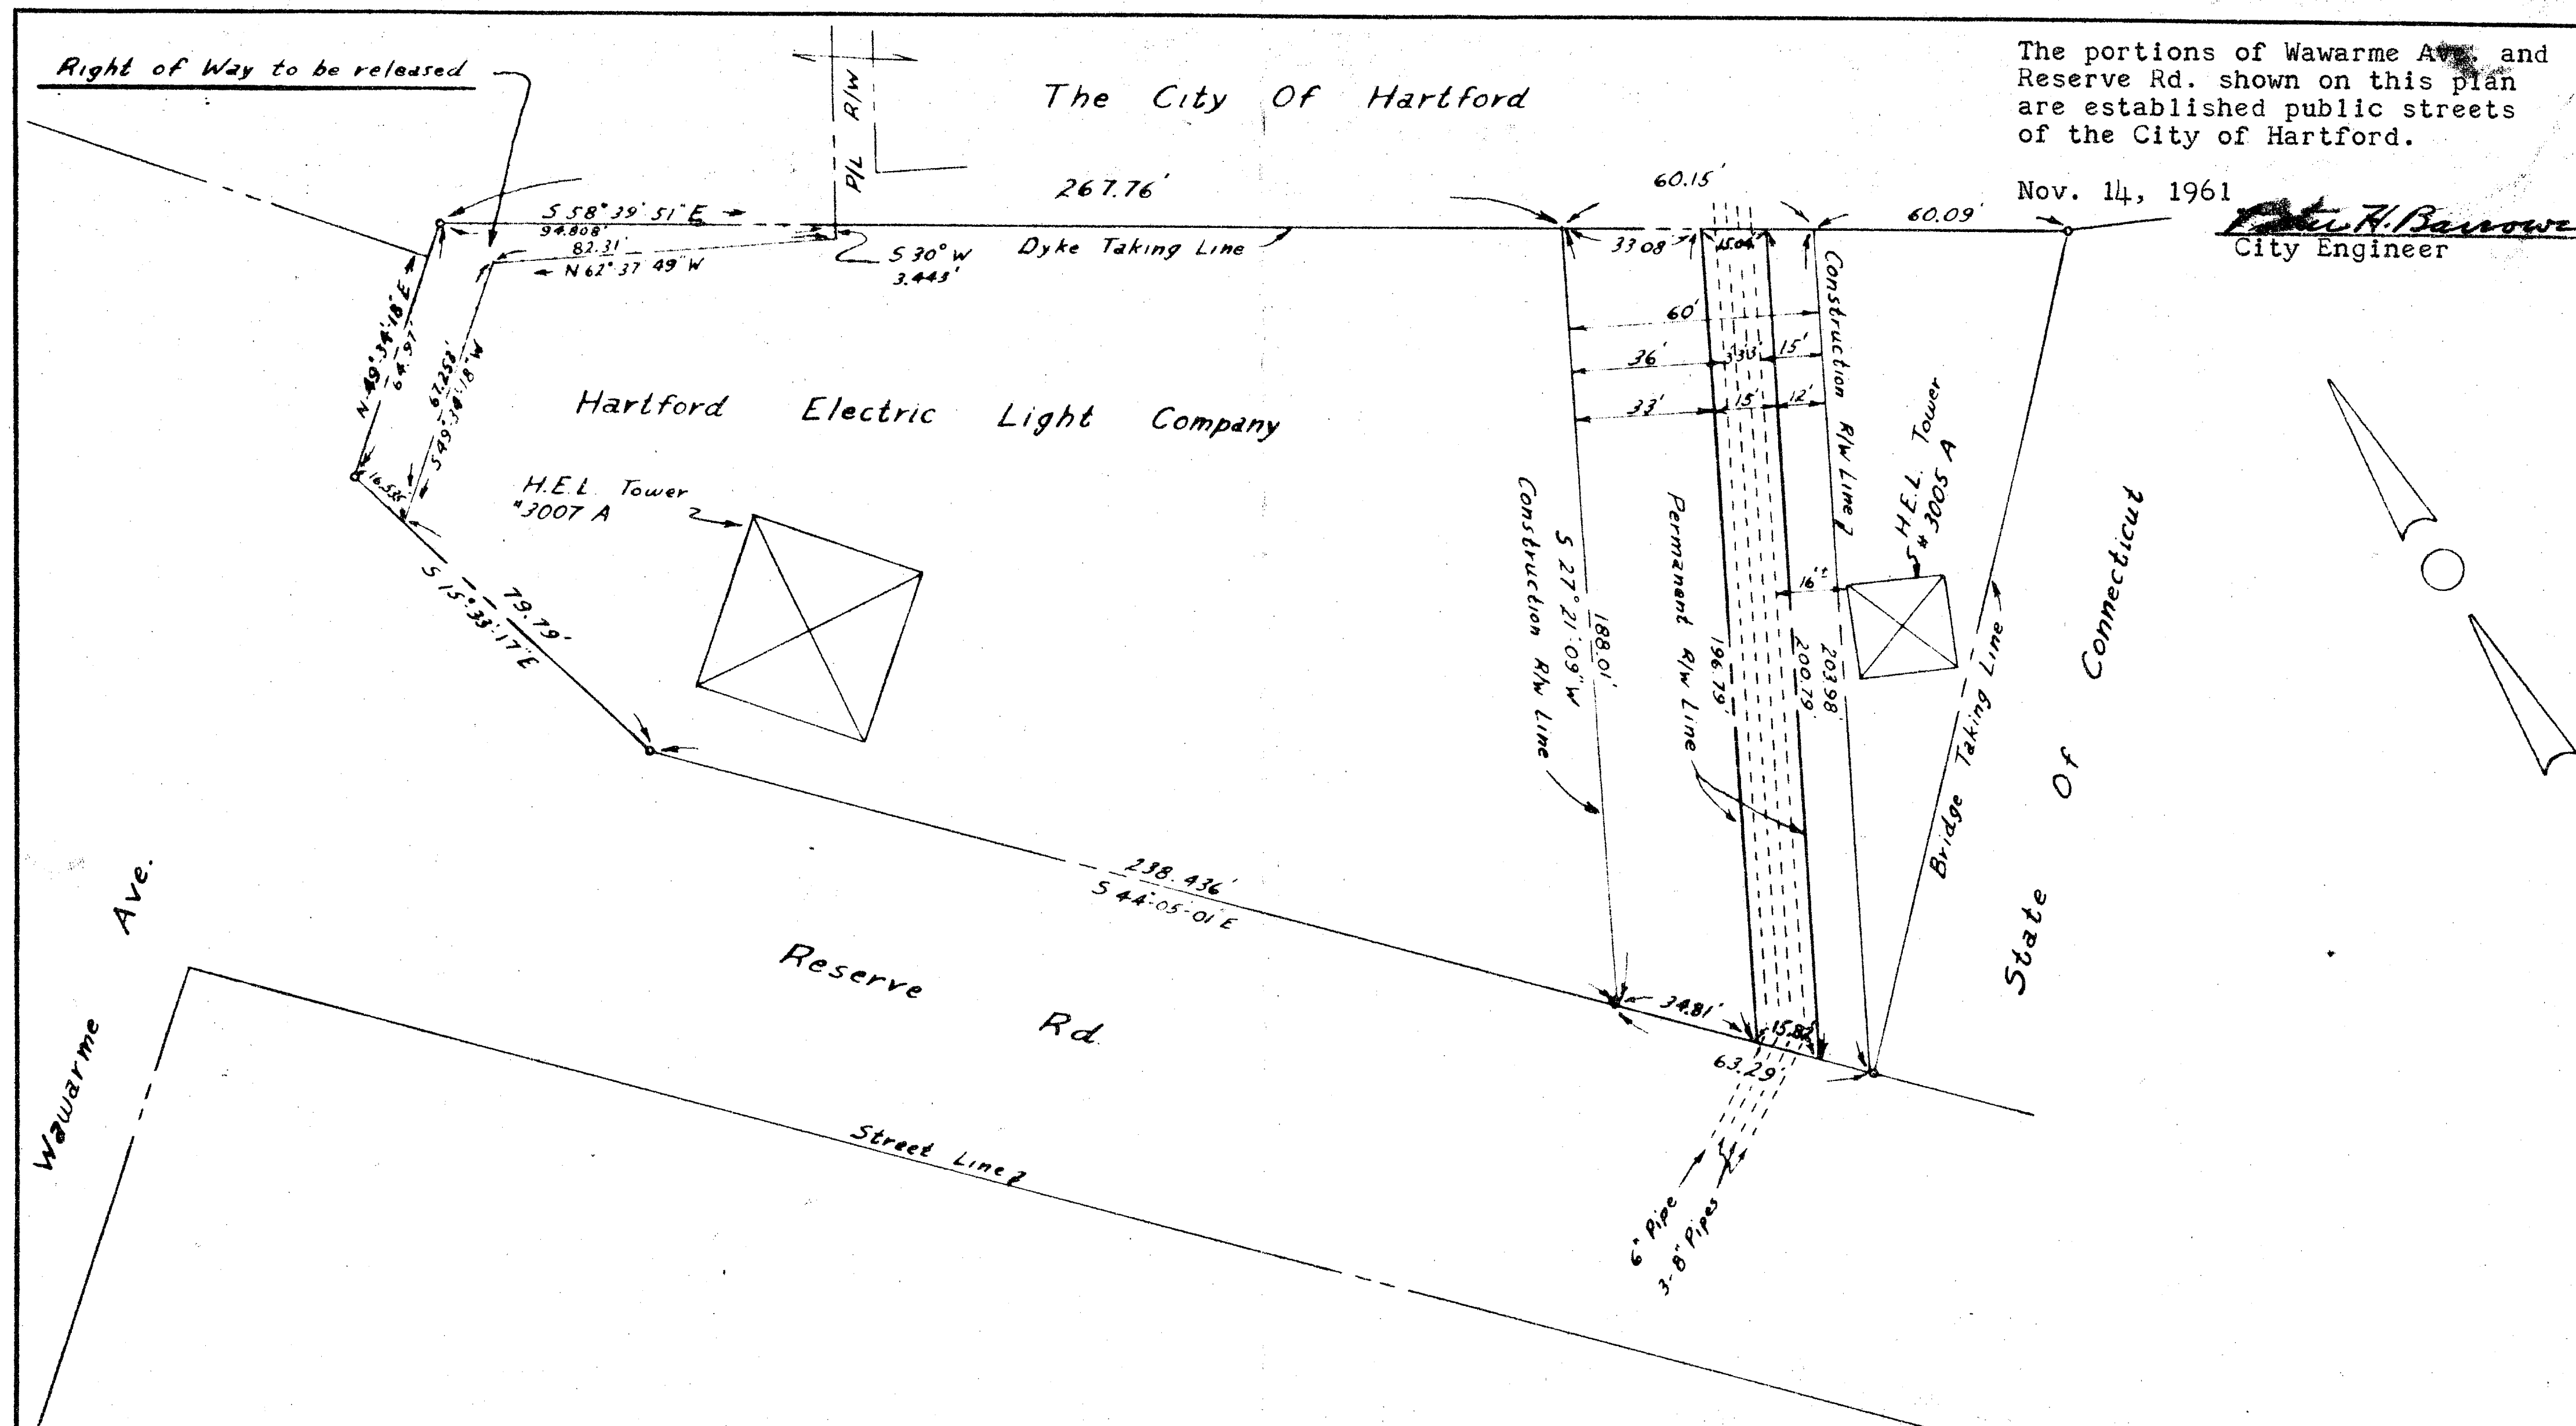

RECEIVED  
HARTFORD, CONN.  
NOV 13 10 29 AM '61  
TOWN & CITY CLERK  
ROBERT J. GALLIVAN

|     |          |      |       |        |                     |                                       |                     |
|-----|----------|------|-------|--------|---------------------|---------------------------------------|---------------------|
|     |          |      |       |        | DESIGN ENGR.        | HARTFORD-AGAWAM R/W                   |                     |
|     |          |      |       |        | DRAWN F W R         | PIPE LINE R/W                         |                     |
|     |          |      |       |        | CHECKED <i>Q.P.</i> | ACROSS LANDS OF THE                   |                     |
|     |          |      |       |        | APPROVED DATE       | HARTFORD ELECTRIC LIGHT CO.           |                     |
|     |          |      |       |        | <i>Q.P. 2/14/61</i> | CITY OF HARTFORD, HARTFORD CO., CONN. |                     |
|     |          |      |       |        |                     | Magnolia Pipe Line Company            |                     |
|     |          |      |       |        |                     | DALLAS, TEXAS                         |                     |
| NO. | REVISION | DATE | CHK'D | APP'D. |                     | SCALE 1" = 40'                        | DRAWING NO. B-626-P |

B231H13

