

605

The portions of Rose St.,
Olive St. and Wellington
St. shown on this plan are
established public streets
of the City of Hartford.


July 5, 1961

RECEIVED
HARTFORD, CONN.

JUL 5 9 07 AM '61

ROBERT J. GALLIVAN
TOWN & CITY CLERK

City Engineer

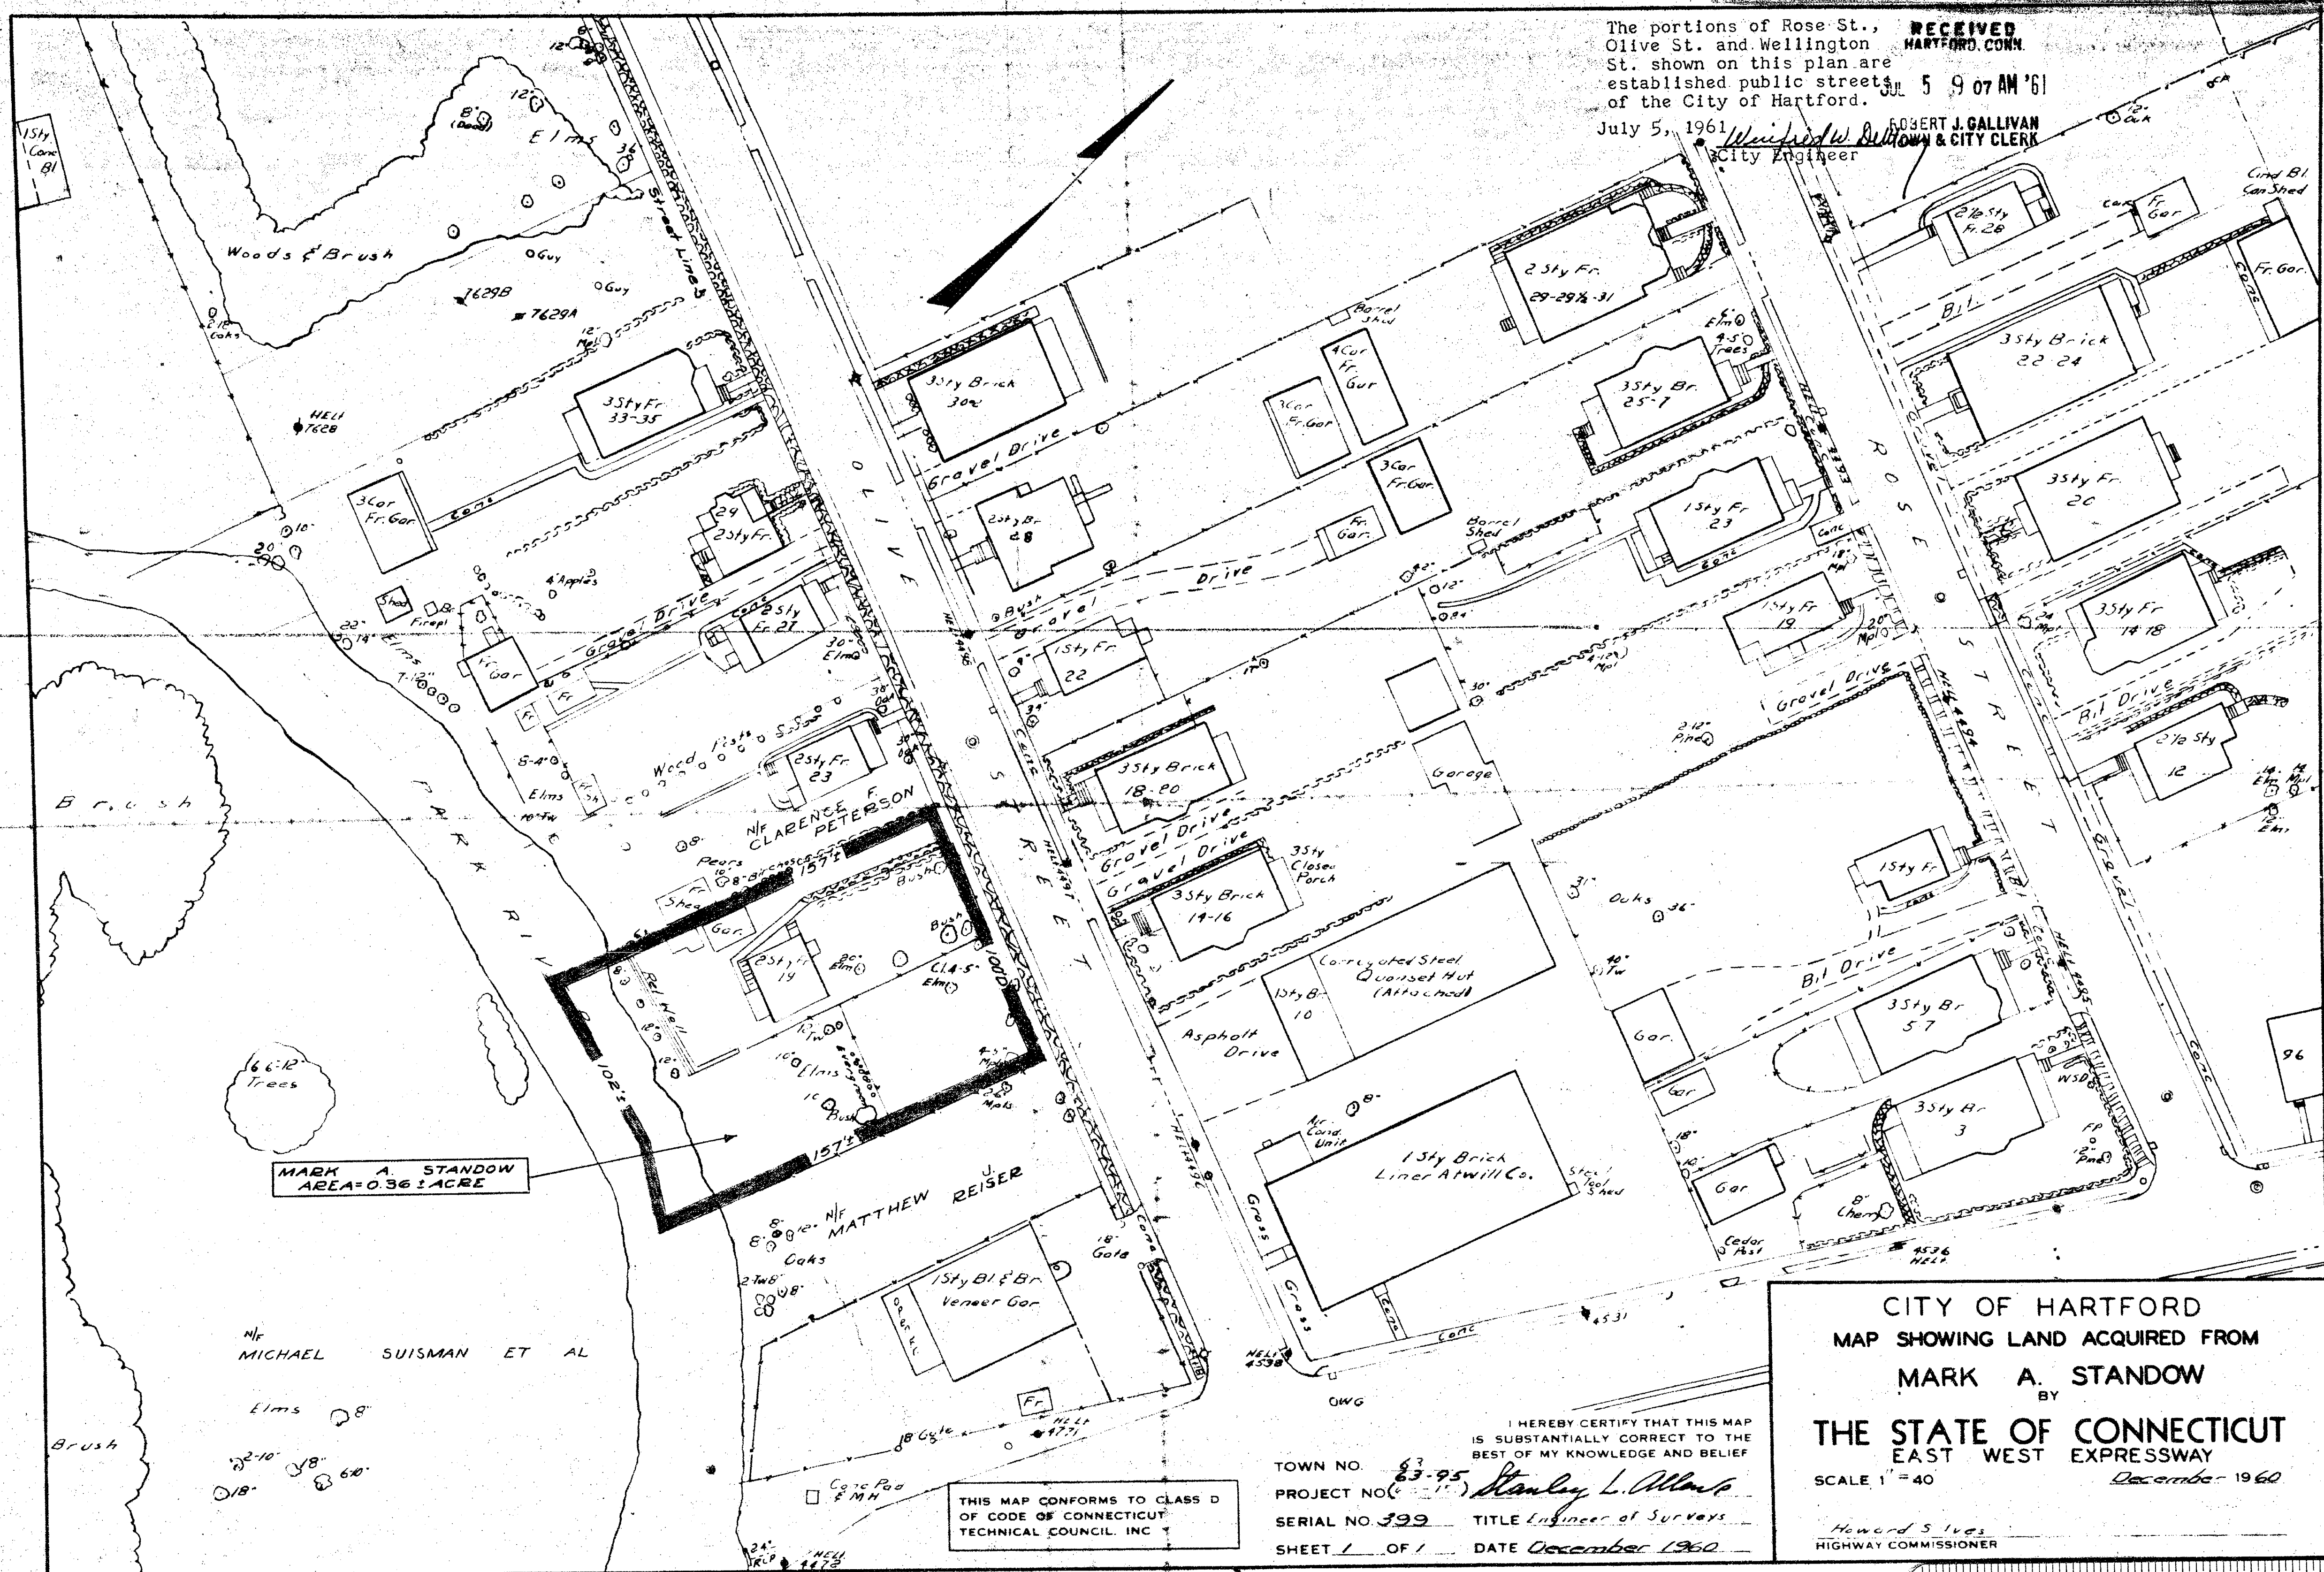

CITY OF HARTFORD

MAP SHOWING LAND ACQUIRED FROM

MARK A. STANDOW

BY

THE STATE OF CONNECTICUT

EAST WEST EXPRESSWAY

SCALE 1" = 40'

December 1960

Howard S. Ives
HIGHWAY COMMISSIONER

I HEREBY CERTIFY THAT THIS MAP
IS SUBSTANTIALLY CORRECT TO THE
BEST OF MY KNOWLEDGE AND BELIEF

TOWN NO. 83-95
PROJECT NO. 151
SERIAL NO. 399
SHEET 1 OF 1
DATE December 1960
TITLE Engineer of Surveyors
Stanley L. Allen

THIS MAP CONFORMS TO CLASS D
OF CODE OF CONNECTICUT
TECHNICAL COUNCIL, INC.

