


605-2

RECEIVED
HARTFORD, CONN.
JUL 5 9 06 AM '61
The portions of Rose St., Olive St.
and Wellington St. shown on this
plan are established public streets
of the City of Hartford.
July 5, 1961

Winifred W. Bellamy
City Engineer
ROBERT J. GALLIVAN
TOWN & CITY CLERK

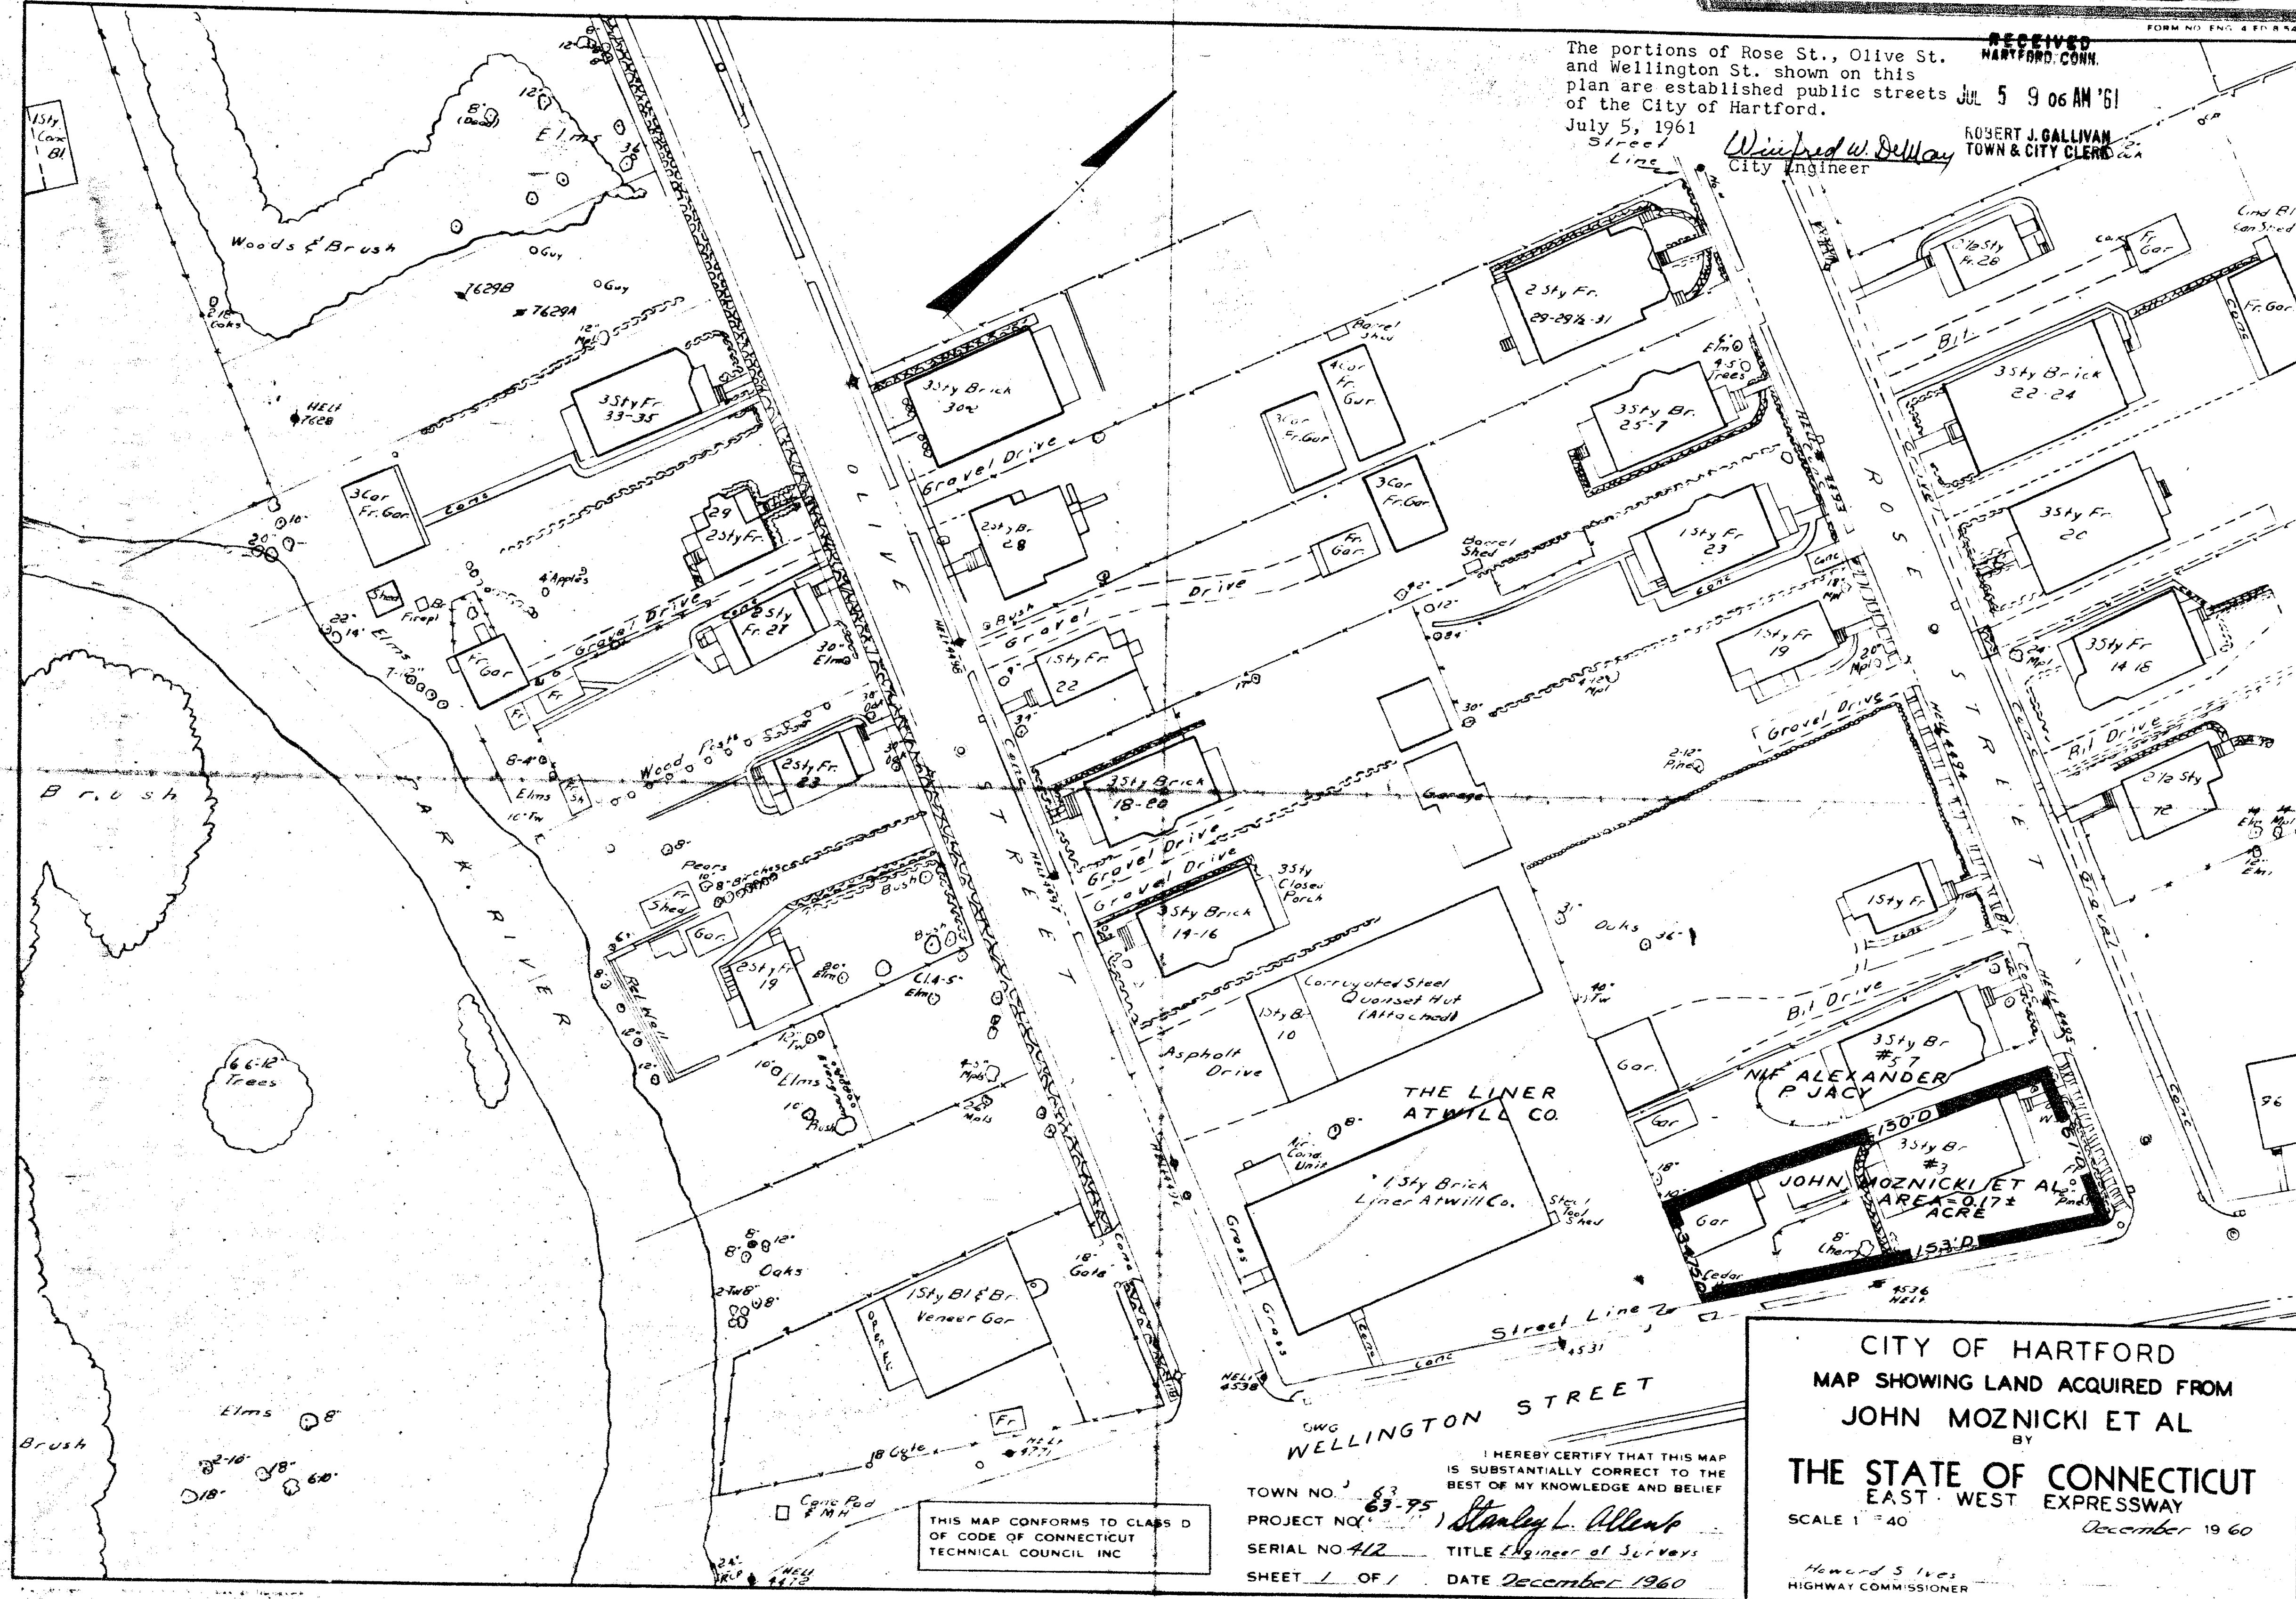

THIS MAP CONFORMS TO CLASS D
OF CODE OF CONNECTICUT
TECHNICAL COUNCIL INC

TOWN NO. 83
PROJECT NO. 63-75
SERIAL NO. 412
SHEET 1 OF 1
DATE December 1960
I HEREBY CERTIFY THAT THIS MAP
IS SUBSTANTIALLY CORRECT TO THE
BEST OF MY KNOWLEDGE AND BELIEF
Stanley L. Allen
Engineer at Survey

CITY OF HARTFORD
MAP SHOWING LAND ACQUIRED FROM
JOHN MOZNICKI ET AL
BY
THE STATE OF CONNECTICUT
EAST-WEST EXPRESSWAY
SCALE 1" = 40'
December 1960
Howard S. Lee
HIGHWAY COMMISSIONER

