


606-2

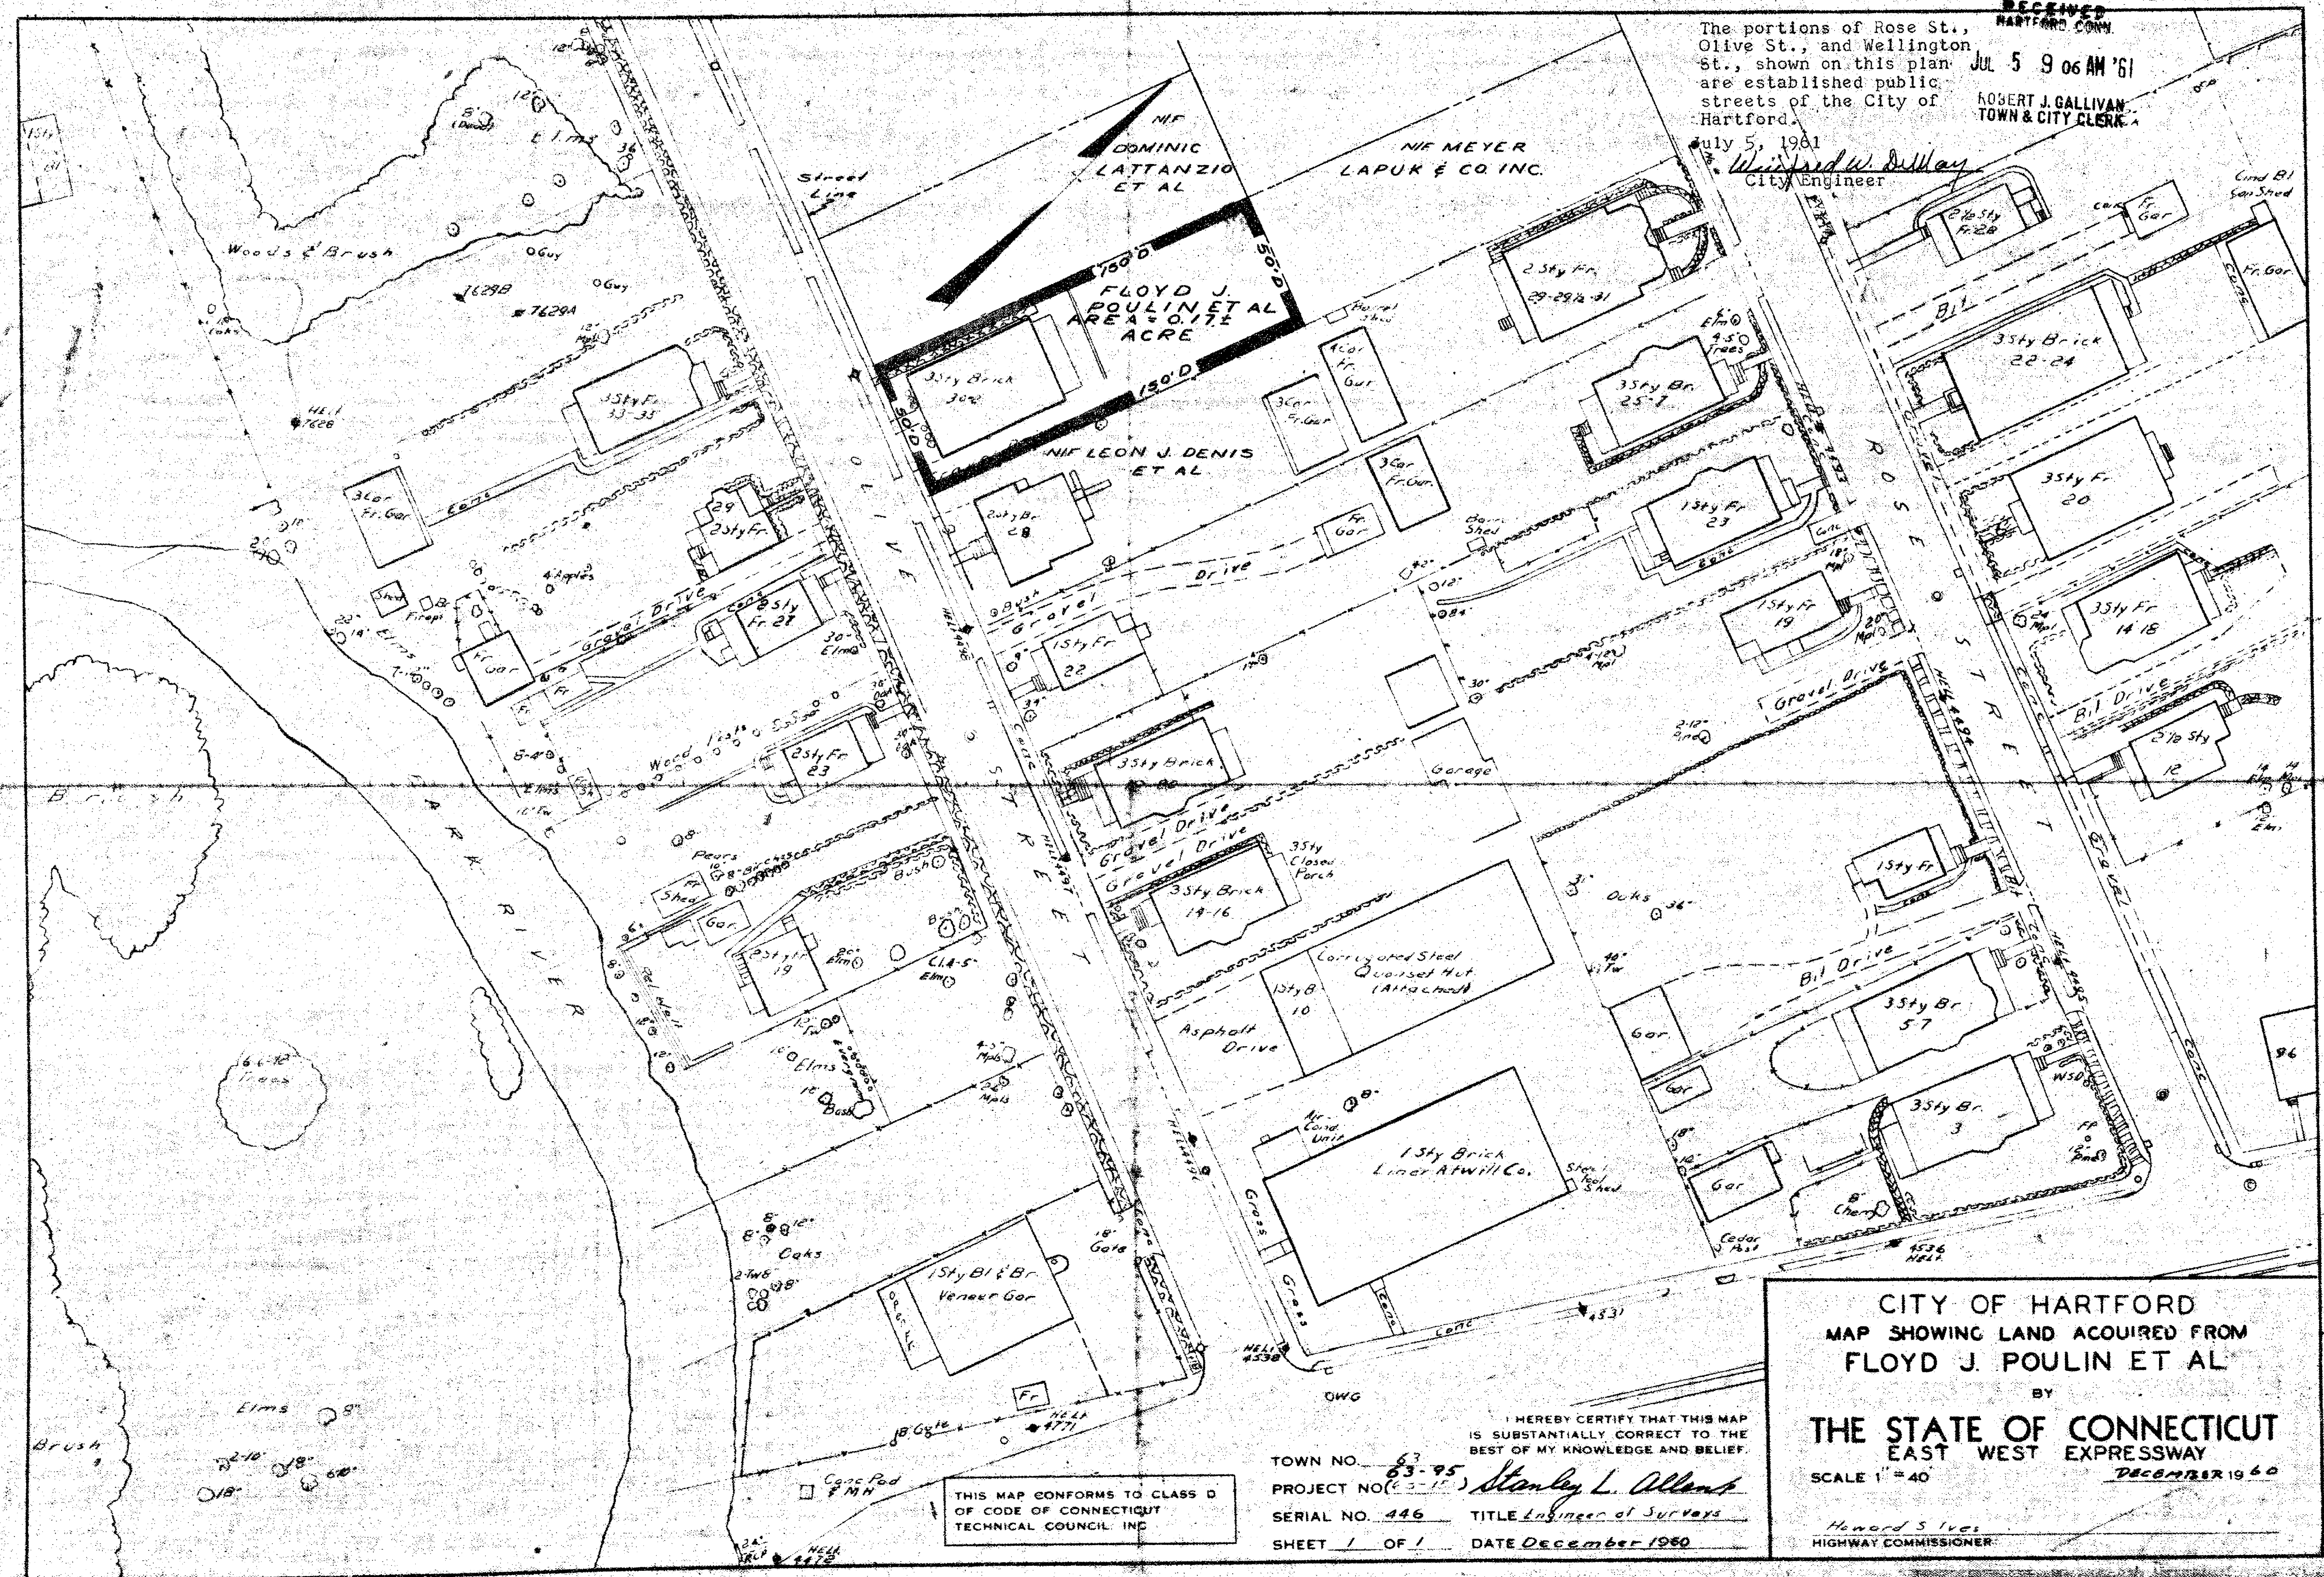

RECEIVED
HARTFORD, CONN.
JUL 5 9 06 AM '61
ROBERT J. GALLIVAN
TOWN & CITY CLERK

CITY OF HARTFORD
MAP SHOWING LAND ACQUIRED FROM
FLOYD J. POULIN ET AL

BY
THE STATE OF CONNECTICUT
EAST WEST EXPRESSWAY

SCALE 1" = 40'
DECEMBER 1960
HOWARD S. IVES
HIGHWAY COMMISSIONER

I HEREBY CERTIFY THAT THIS MAP
IS SUBSTANTIALLY CORRECT TO THE
BEST OF MY KNOWLEDGE AND BELIEF.
TOWN NO. 63-95
PROJECT NO. 63-10
SERIAL NO. 446
SHEET 1 OF 1
DATE December 1960
Stanley L. O'Brien
TITLE Engineer of Surveys

THIS MAP CONFORMS TO CLASS D
OF CODE OF CONNECTICUT
TECHNICAL COUNCIL, INC.

0 INCHES 1 2 3 4