


JUL 24 9 59 AM '61
ROBERT J. GILMAN
TOWN & CITY

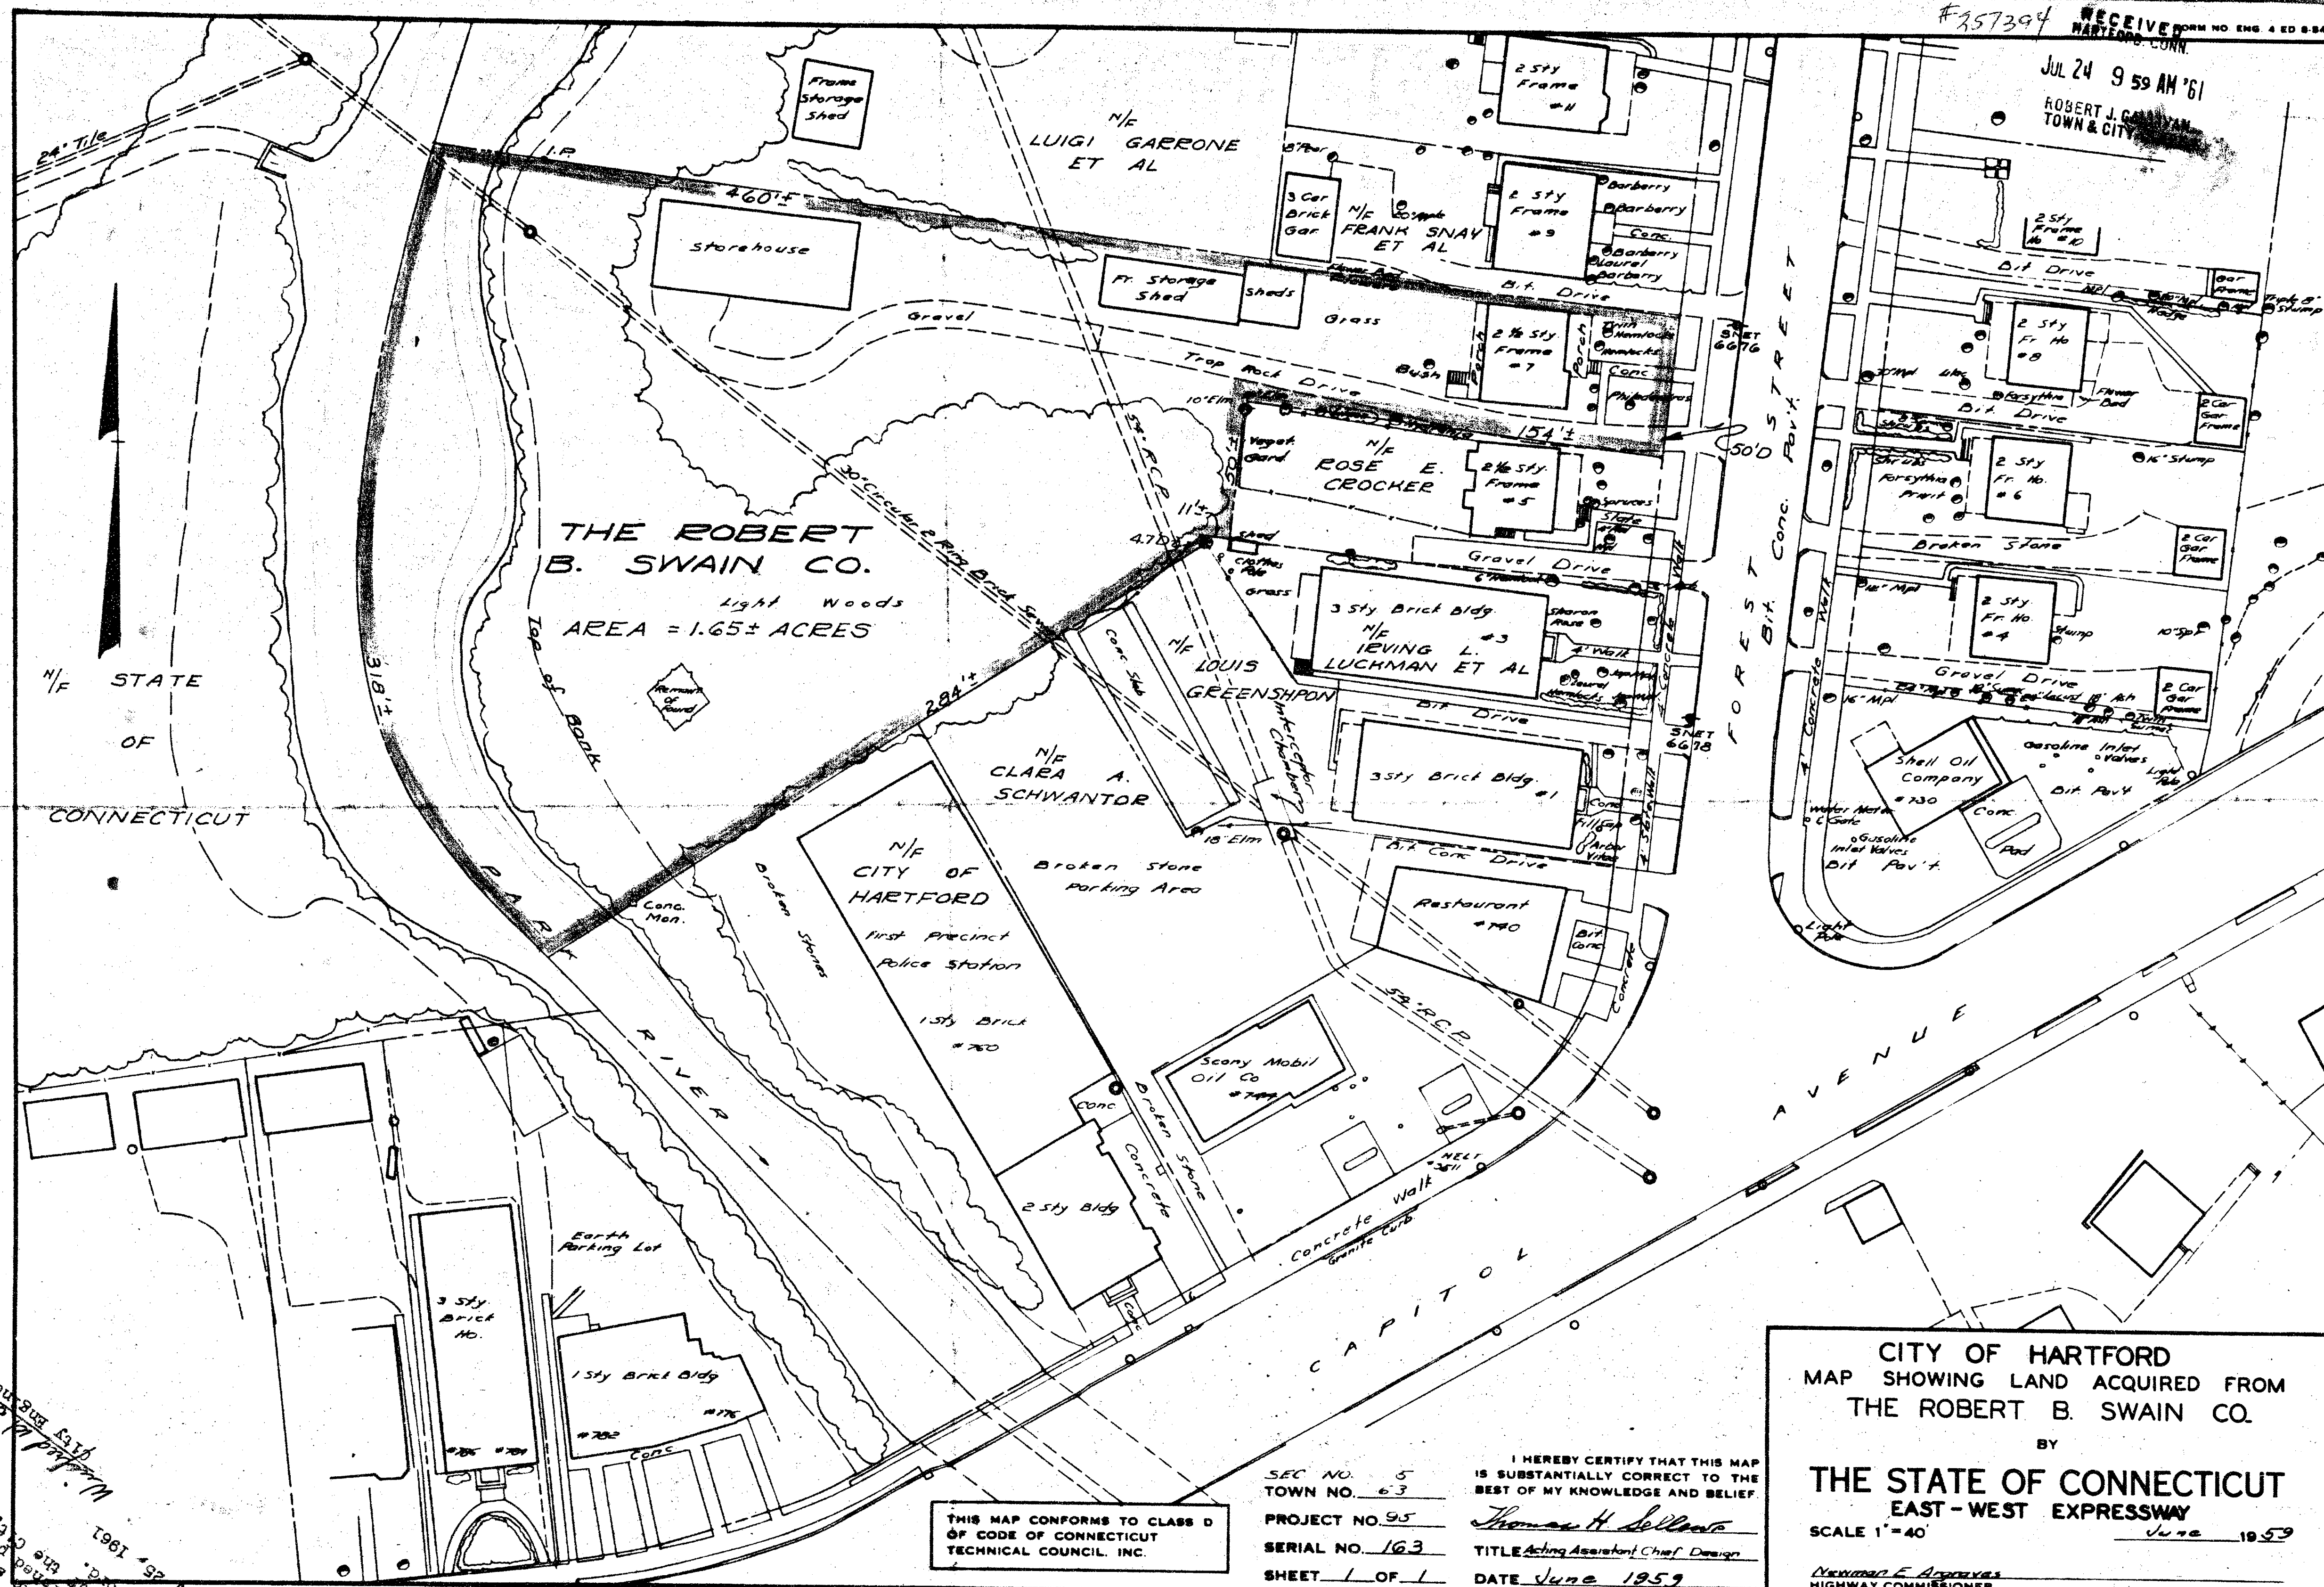

CITY OF HARTFORD
MAP SHOWING LAND ACQUIRED FROM
THE ROBERT B. SWAIN CO.

BY
THE STATE OF CONNECTICUT
EAST - WEST EXPRESSWAY

SCALE 1" = 40' June 1953

Newman E. Andrews
HIGHWAY COMMISSIONER

THIS MAP CONFORMS TO CLASS D
OF CODE OF CONNECTICUT
TECHNICAL COUNCIL, INC.

SEC. NO. 5
TOWN NO. 63
PROJECT NO. 95
SERIAL NO. 163
SHEET 1 OF 1

I HEREBY CERTIFY THAT THIS MAP
IS SUBSTANTIALLY CORRECT TO THE
BEST OF MY KNOWLEDGE AND BELIEF

Thomas H. Sellars

TITLE Acting Assistant Chief Design

DATE June 1959