


**607-2**

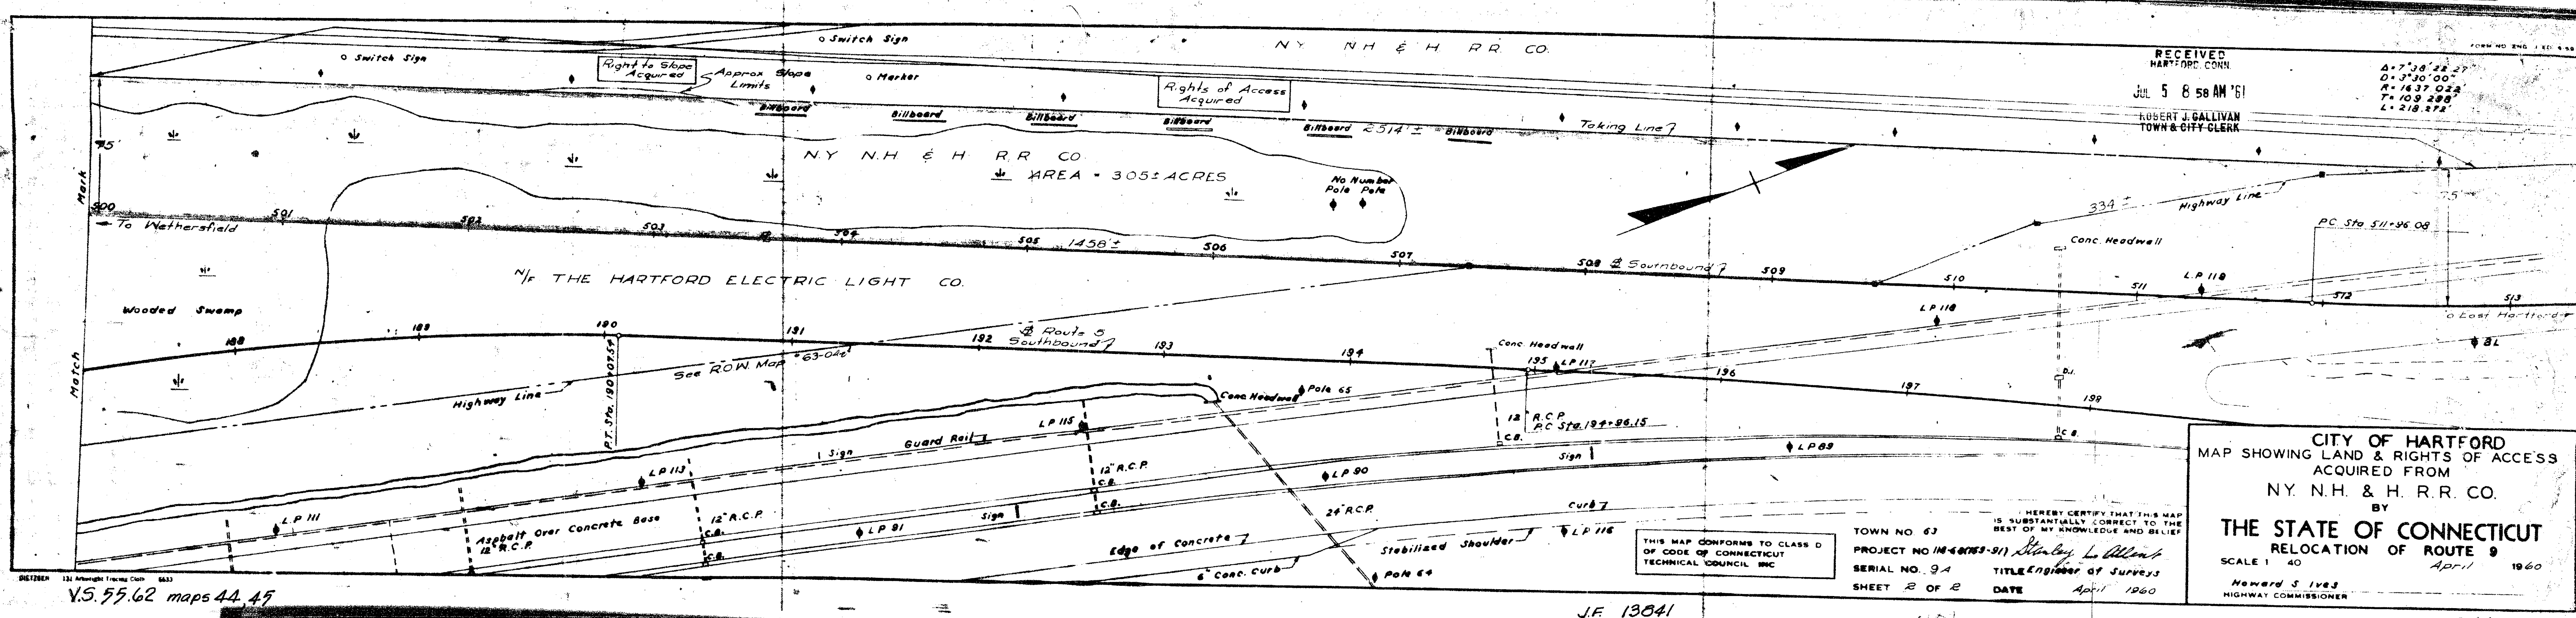

V.S. 55.62 maps 44, 45

J.F. 13841

TOWN NO. 63

PROJECT NO. 148-40753-91 Stanley L. Allombert

SERIAL NO. 94 TITLE Engineer of Surveys

SHEET 2 OF 2 DATE April 1960

CITY OF HARTFORD  
MAP SHOWING LAND & RIGHTS OF ACCESS  
ACQUIRED FROM  
N.Y. N.H. & H. R.R. CO.  
BY  
THE STATE OF CONNECTICUT  
RELOCATION OF ROUTE 9  
SCALE 1 40  
*April* 1960  
*Howard S. Ives*  
HIGHWAY COMMISSIONER

B 6631-2

