


RECEIVED
HARTFORD, CONN.
AUG 8 9 38 AM '61
ROBERT J. GALLIVAN
TOWN & CITY CLERK

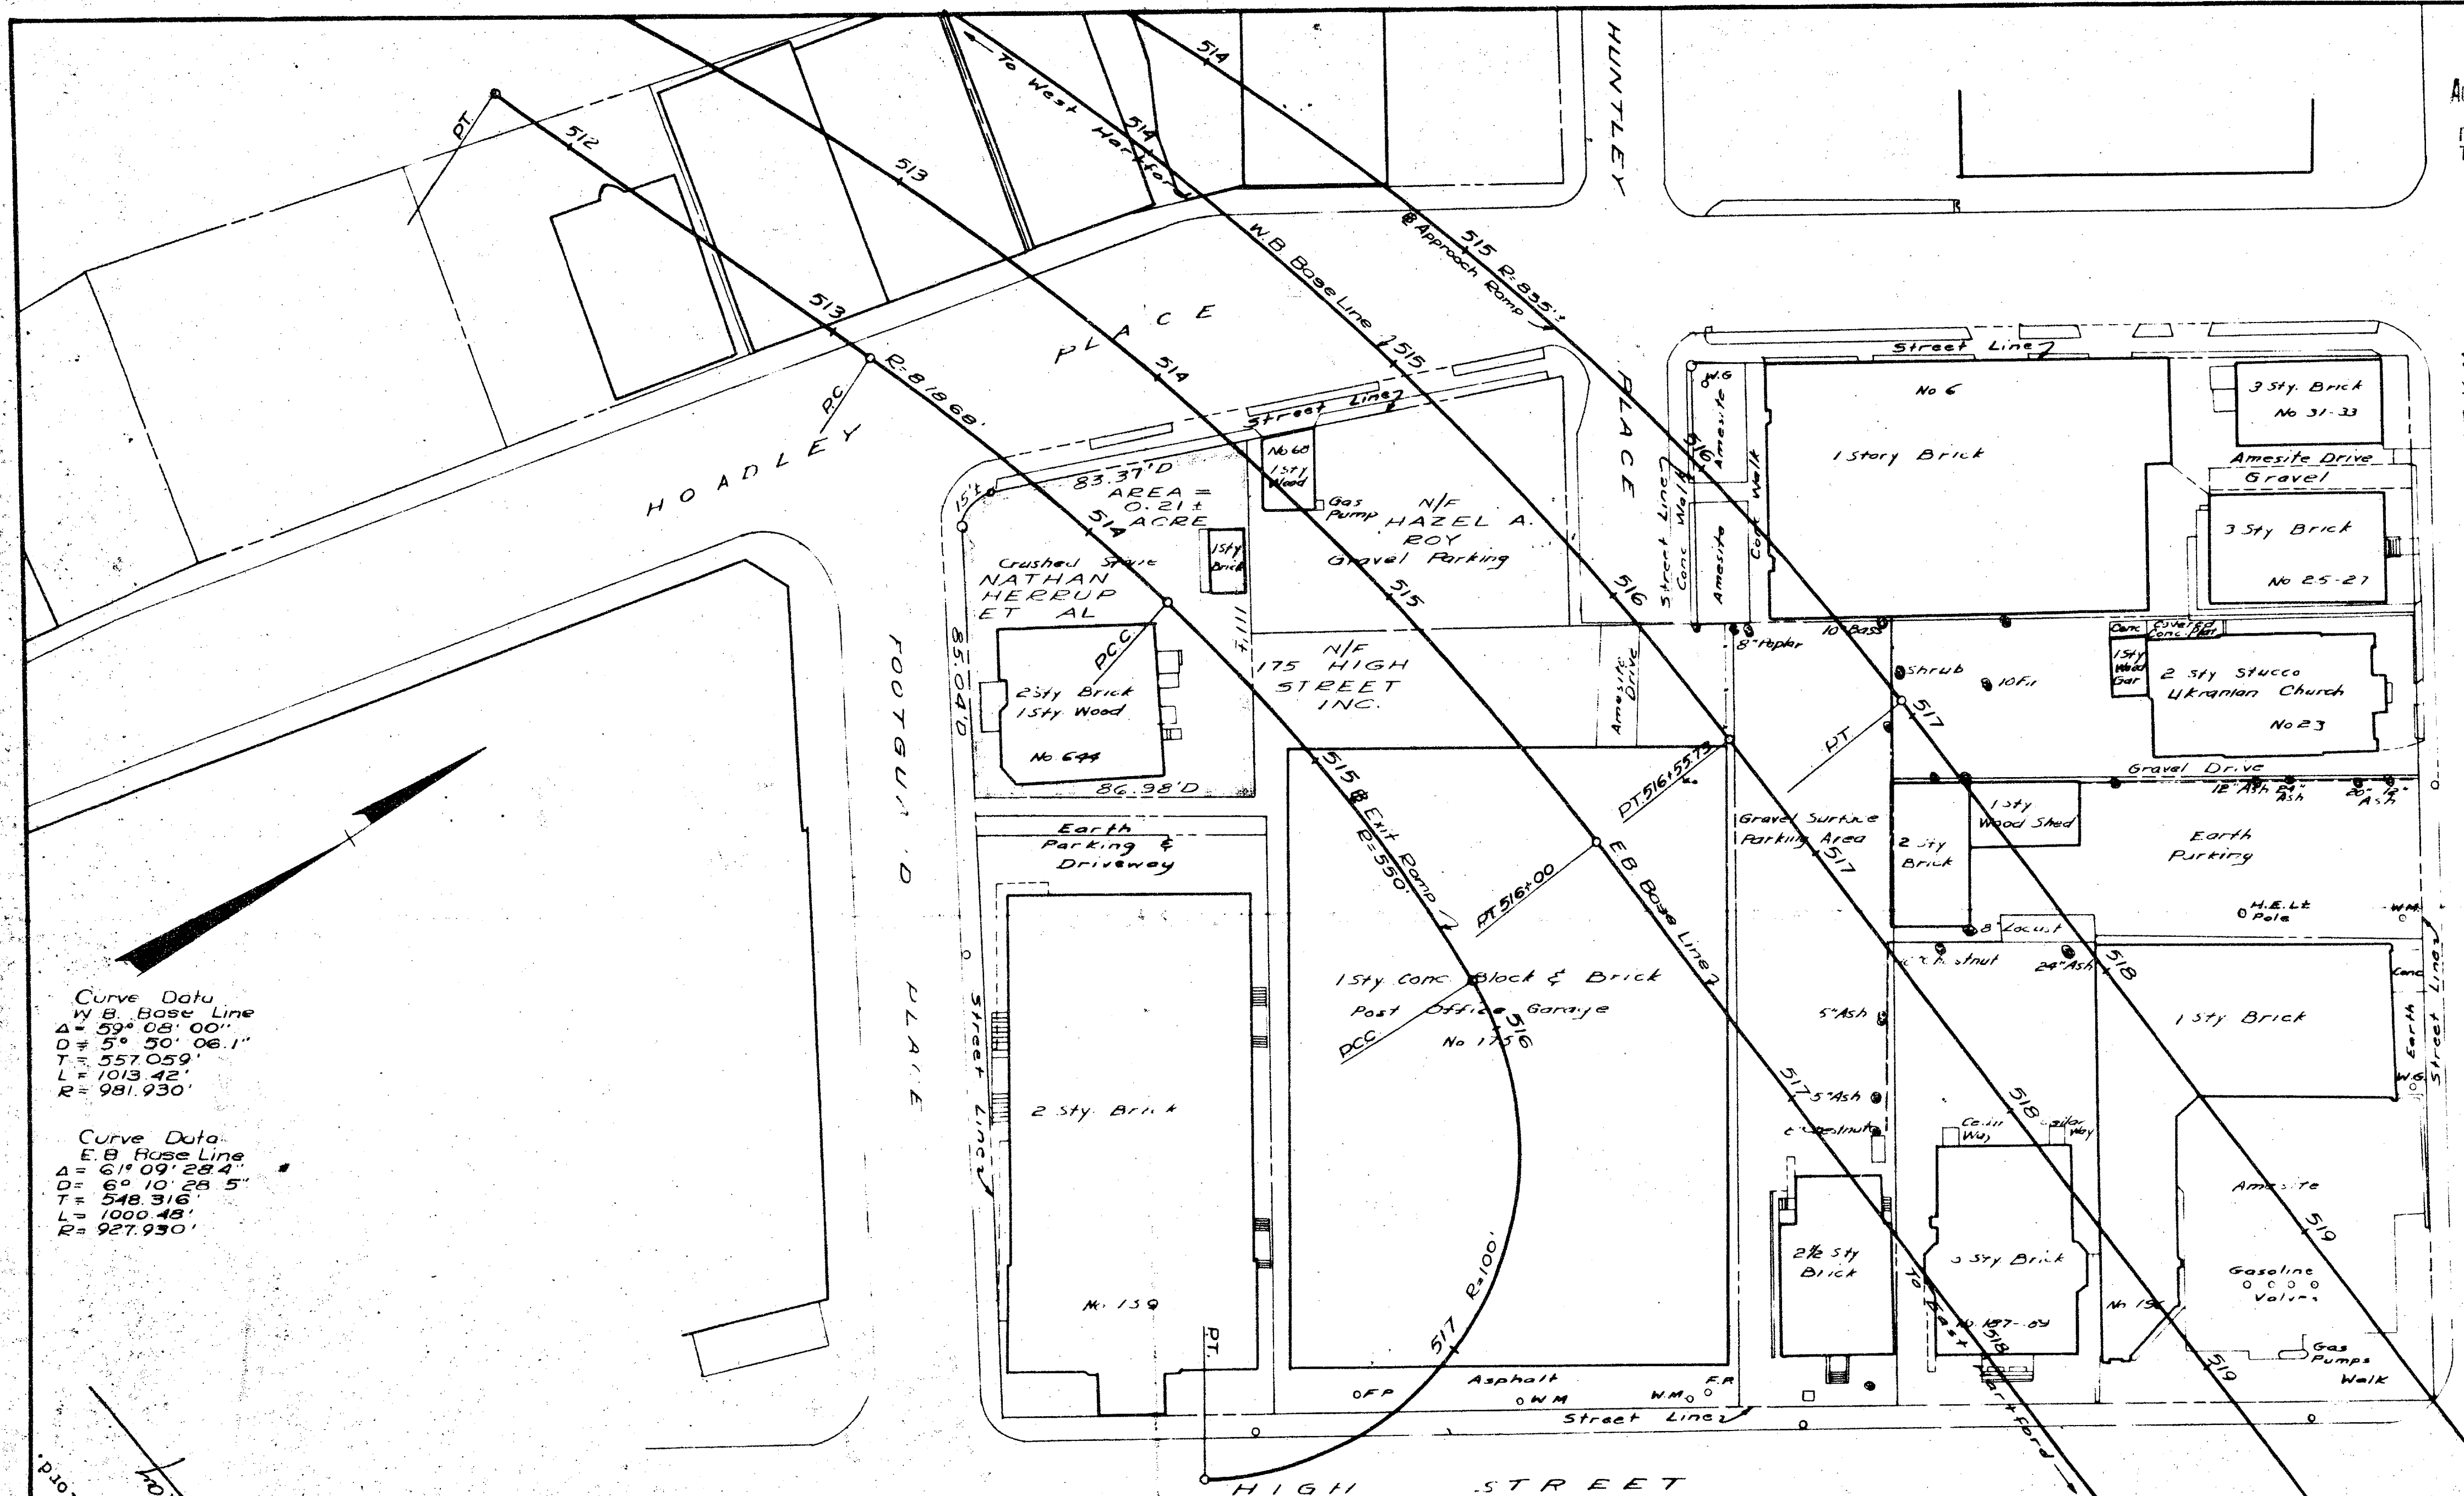

Curve Data
W.B. Base Line
A = 59° 08' 00"
D = 50' 50' 06.1"
T = 557.059'
L = 1013.42'
R = 981.930'

Curve Data
E.B. Base Line
A = 61° 09' 28.4"
D = 60' 10' 28.5"
T = 548.316'
L = 1000.48'
R = 927.930'

Aug. 8, 1961
The portions of
Hoadley Place, Footbun
Place, High Street, and
Walnut Street shown on this
plan are established as public
streets of the City of Hartford.
City Engineer
Stanley L. Allen

THIS MAP CONFORMS TO CLASS D
OF CODE OF CONNECTICUT
TECHNICAL COUNCIL, INC.

SECTION NO. 2
TOWN NO. 63
PROJECT NO. 63-95
SERIAL NO. 317
SHEET 1 OF 1
I HEREBY CERTIFY THAT THIS MAP
IS SUBSTANTIALLY CORRECT TO THE
BEST OF MY KNOWLEDGE AND BELIEF.
Stanley L. Allen
TITLE Engineer of Surveys
DATE March 1960

CITY OF HARTFORD
MAP SHOWING LAND ACQUIRED FROM
NATHAN HERRUP ET AL
BY
THE STATE OF CONNECTICUT
EAST-WEST EXPRESSWAY
SCALE 1" = 40' March 1960
Howard S. Ives
HIGHWAY COMMISSIONER

