

610-2

262931 RECEIVED  
HARTFORD, CONN.  
MAR 12 9 07 AM '62  
ROBERT J. GALLIVAN  
TOWN & CITY CLERK

The portion of Willow St.  
shown on this plan is an  
established public street  
of the City of Hartford.

March 12, 1962

*Patricia N. Bayne*  
City Engineer

3/27/61 Property Line Map 1 of 2 L.D.W.  
3-2-62 E'ly Taking Line L.D.W.


CITY OF HARTFORD  
MAP SHOWING LAND & RIGHTS OF ACCESS  
ACQUIRED FROM  
CAPITOL CITY LUMBER CO.

BY  
THE STATE OF CONNECTICUT  
EAST-WEST EXPRESSWAY

SCALE 1" = 40' October 1960

Howard S. Ives  
HIGHWAY COMMISSIONER Rev.

C.E.

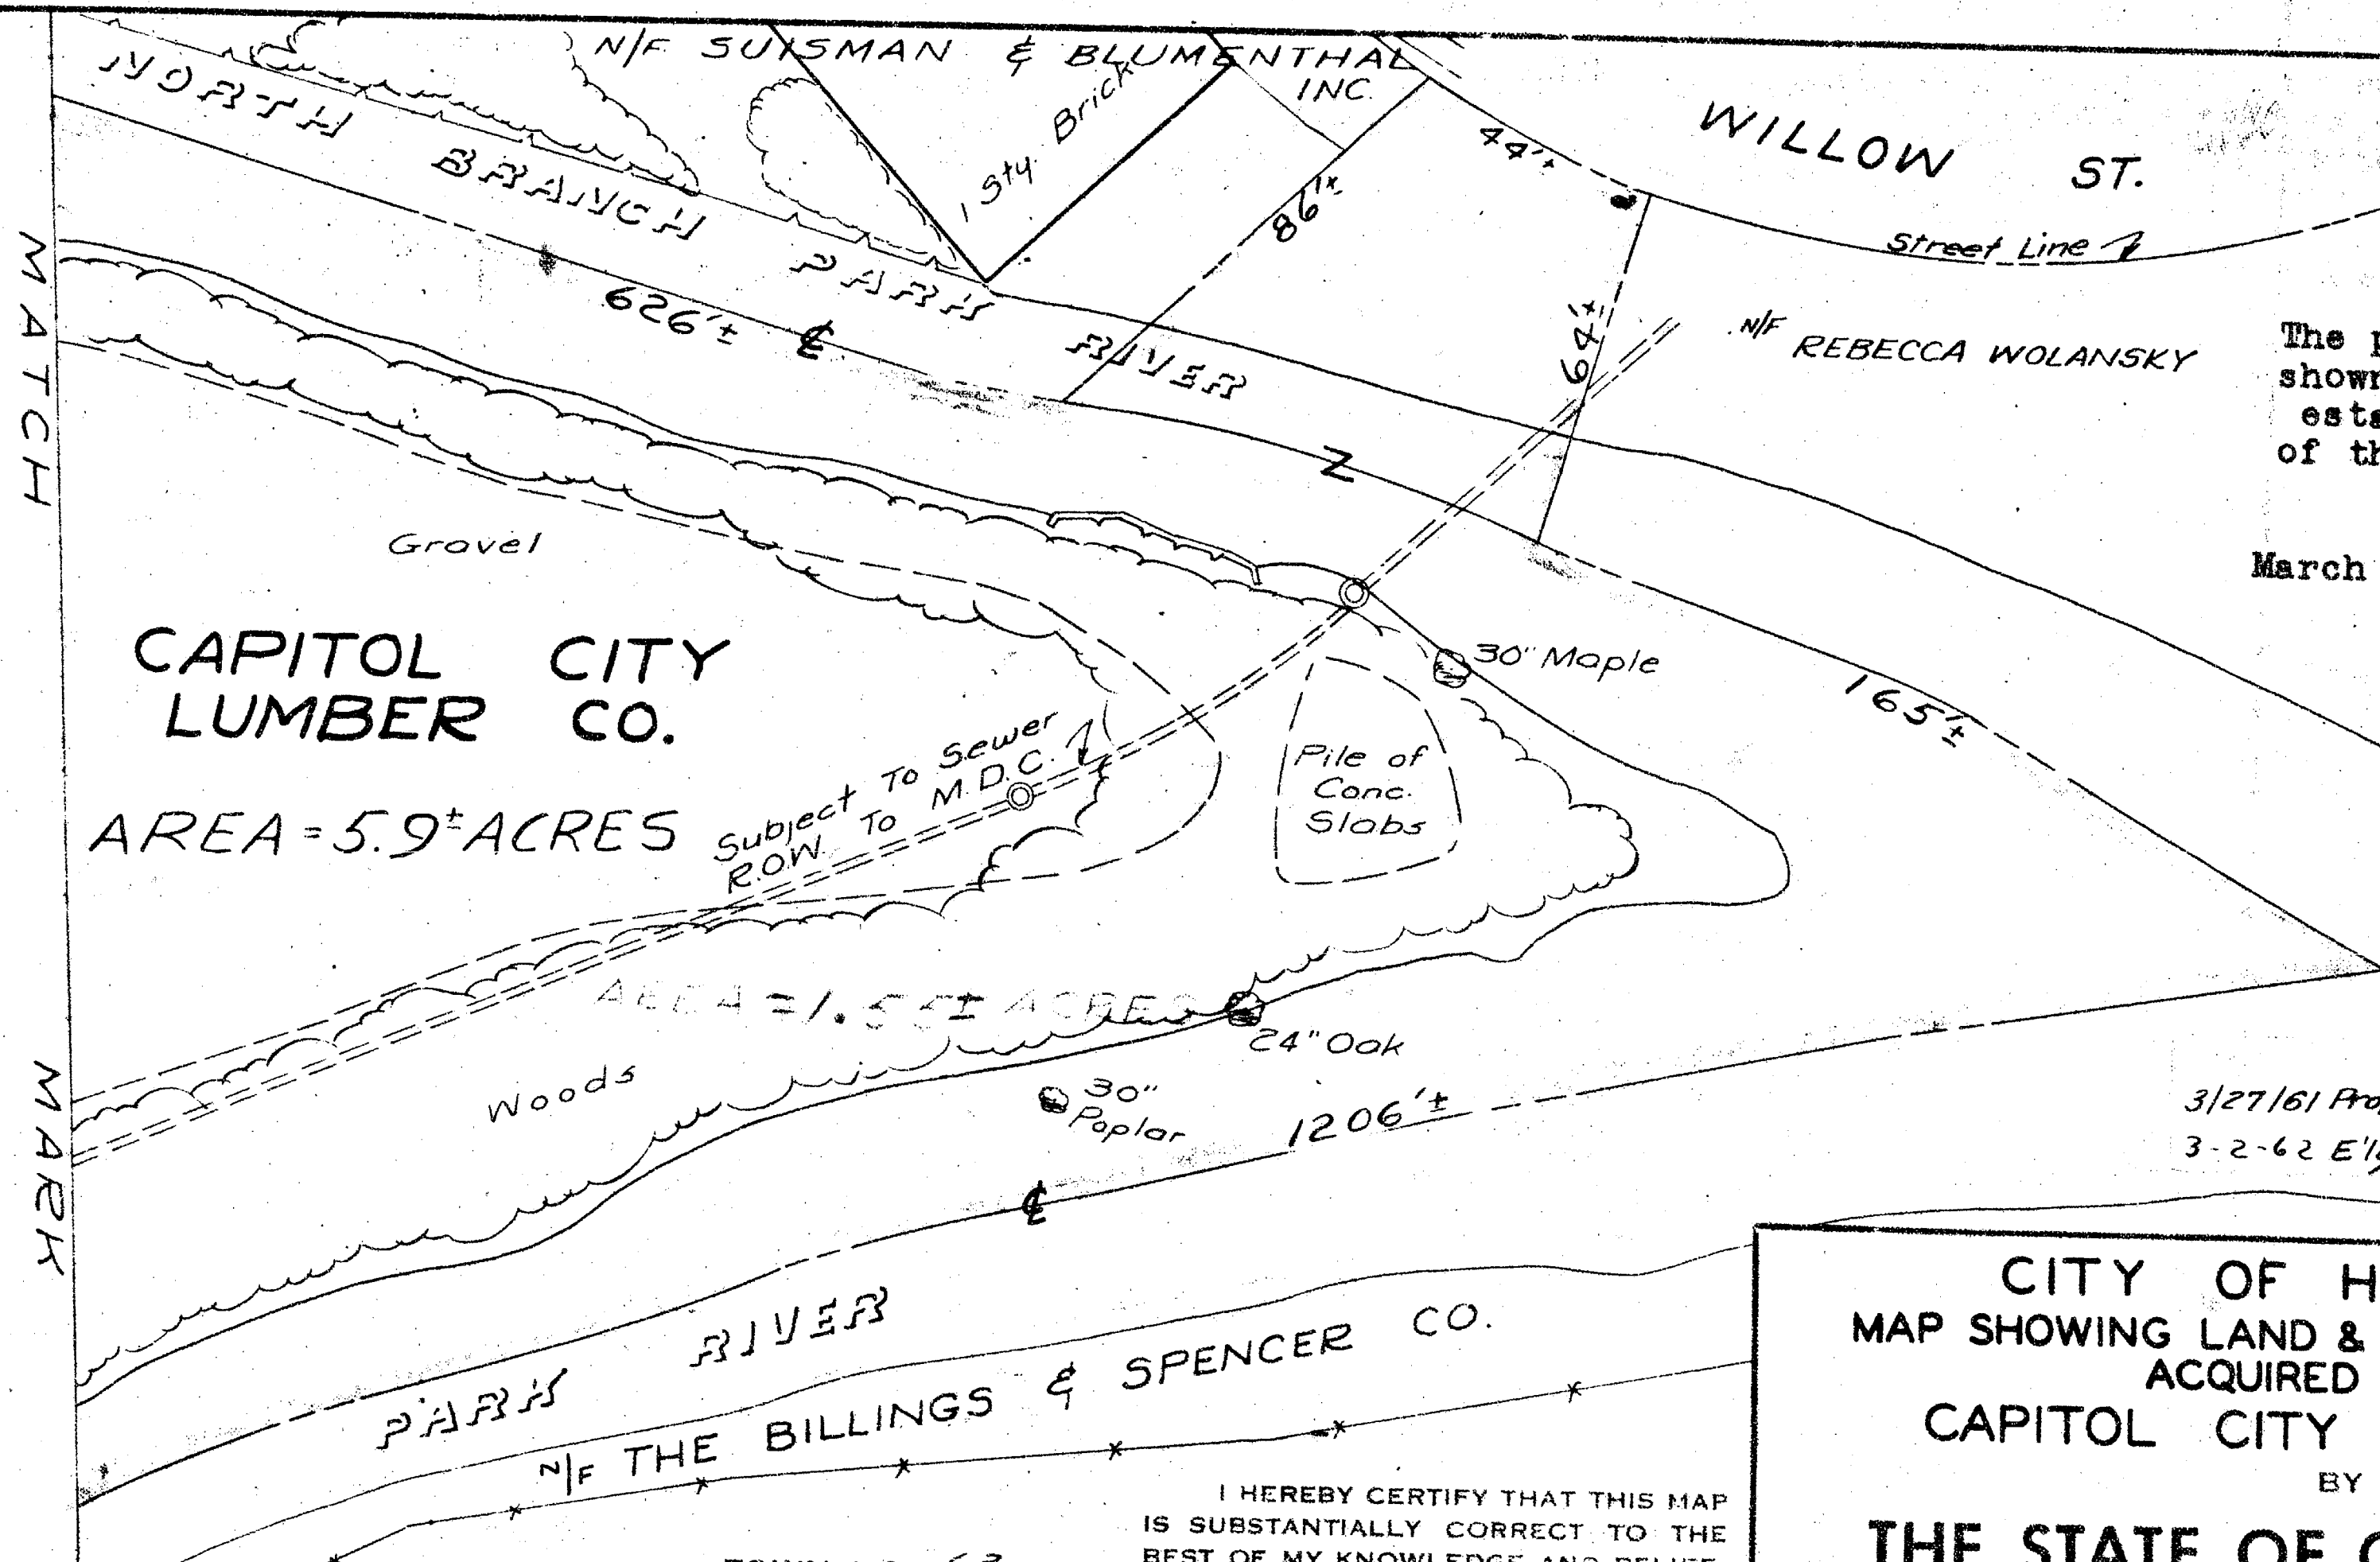

THIS MAP CONFORMS TO CLASS D  
OF CODE OF CONNECTICUT  
TECHNICAL COUNCIL, INC.

TOWN NO. 63  
PROJECT NO. 63-95 (63-141)  
SERIAL NO. 386  
SHEET 2 OF 2  
I HEREBY CERTIFY THAT THIS MAP  
IS SUBSTANTIALLY CORRECT TO THE  
BEST OF MY KNOWLEDGE AND BELIEF.  
*Stanley L. Allen M.J.R.*  
TITLE Engineer of Surveys  
DATE October 1960

JOSEPH-MERRITT & CO. - ARKWRIGHT

12/13/60 Right of Way Reserved  
by Capitol City Lumber Co. L.D.W.  
11/30/61 Approximate (Part 5)  
Pier Locations Added L.D.W.

11/9/60 T.N.S. & Sta 127+70 L.D.W.  
3/18/61 Total to Part 1 of Take  
Line S.E. Sta 124-127 E't. L.D.W.  
Property Lines Map 2 of 2

