


611

FORM NO. ENG 4 ED 8-54

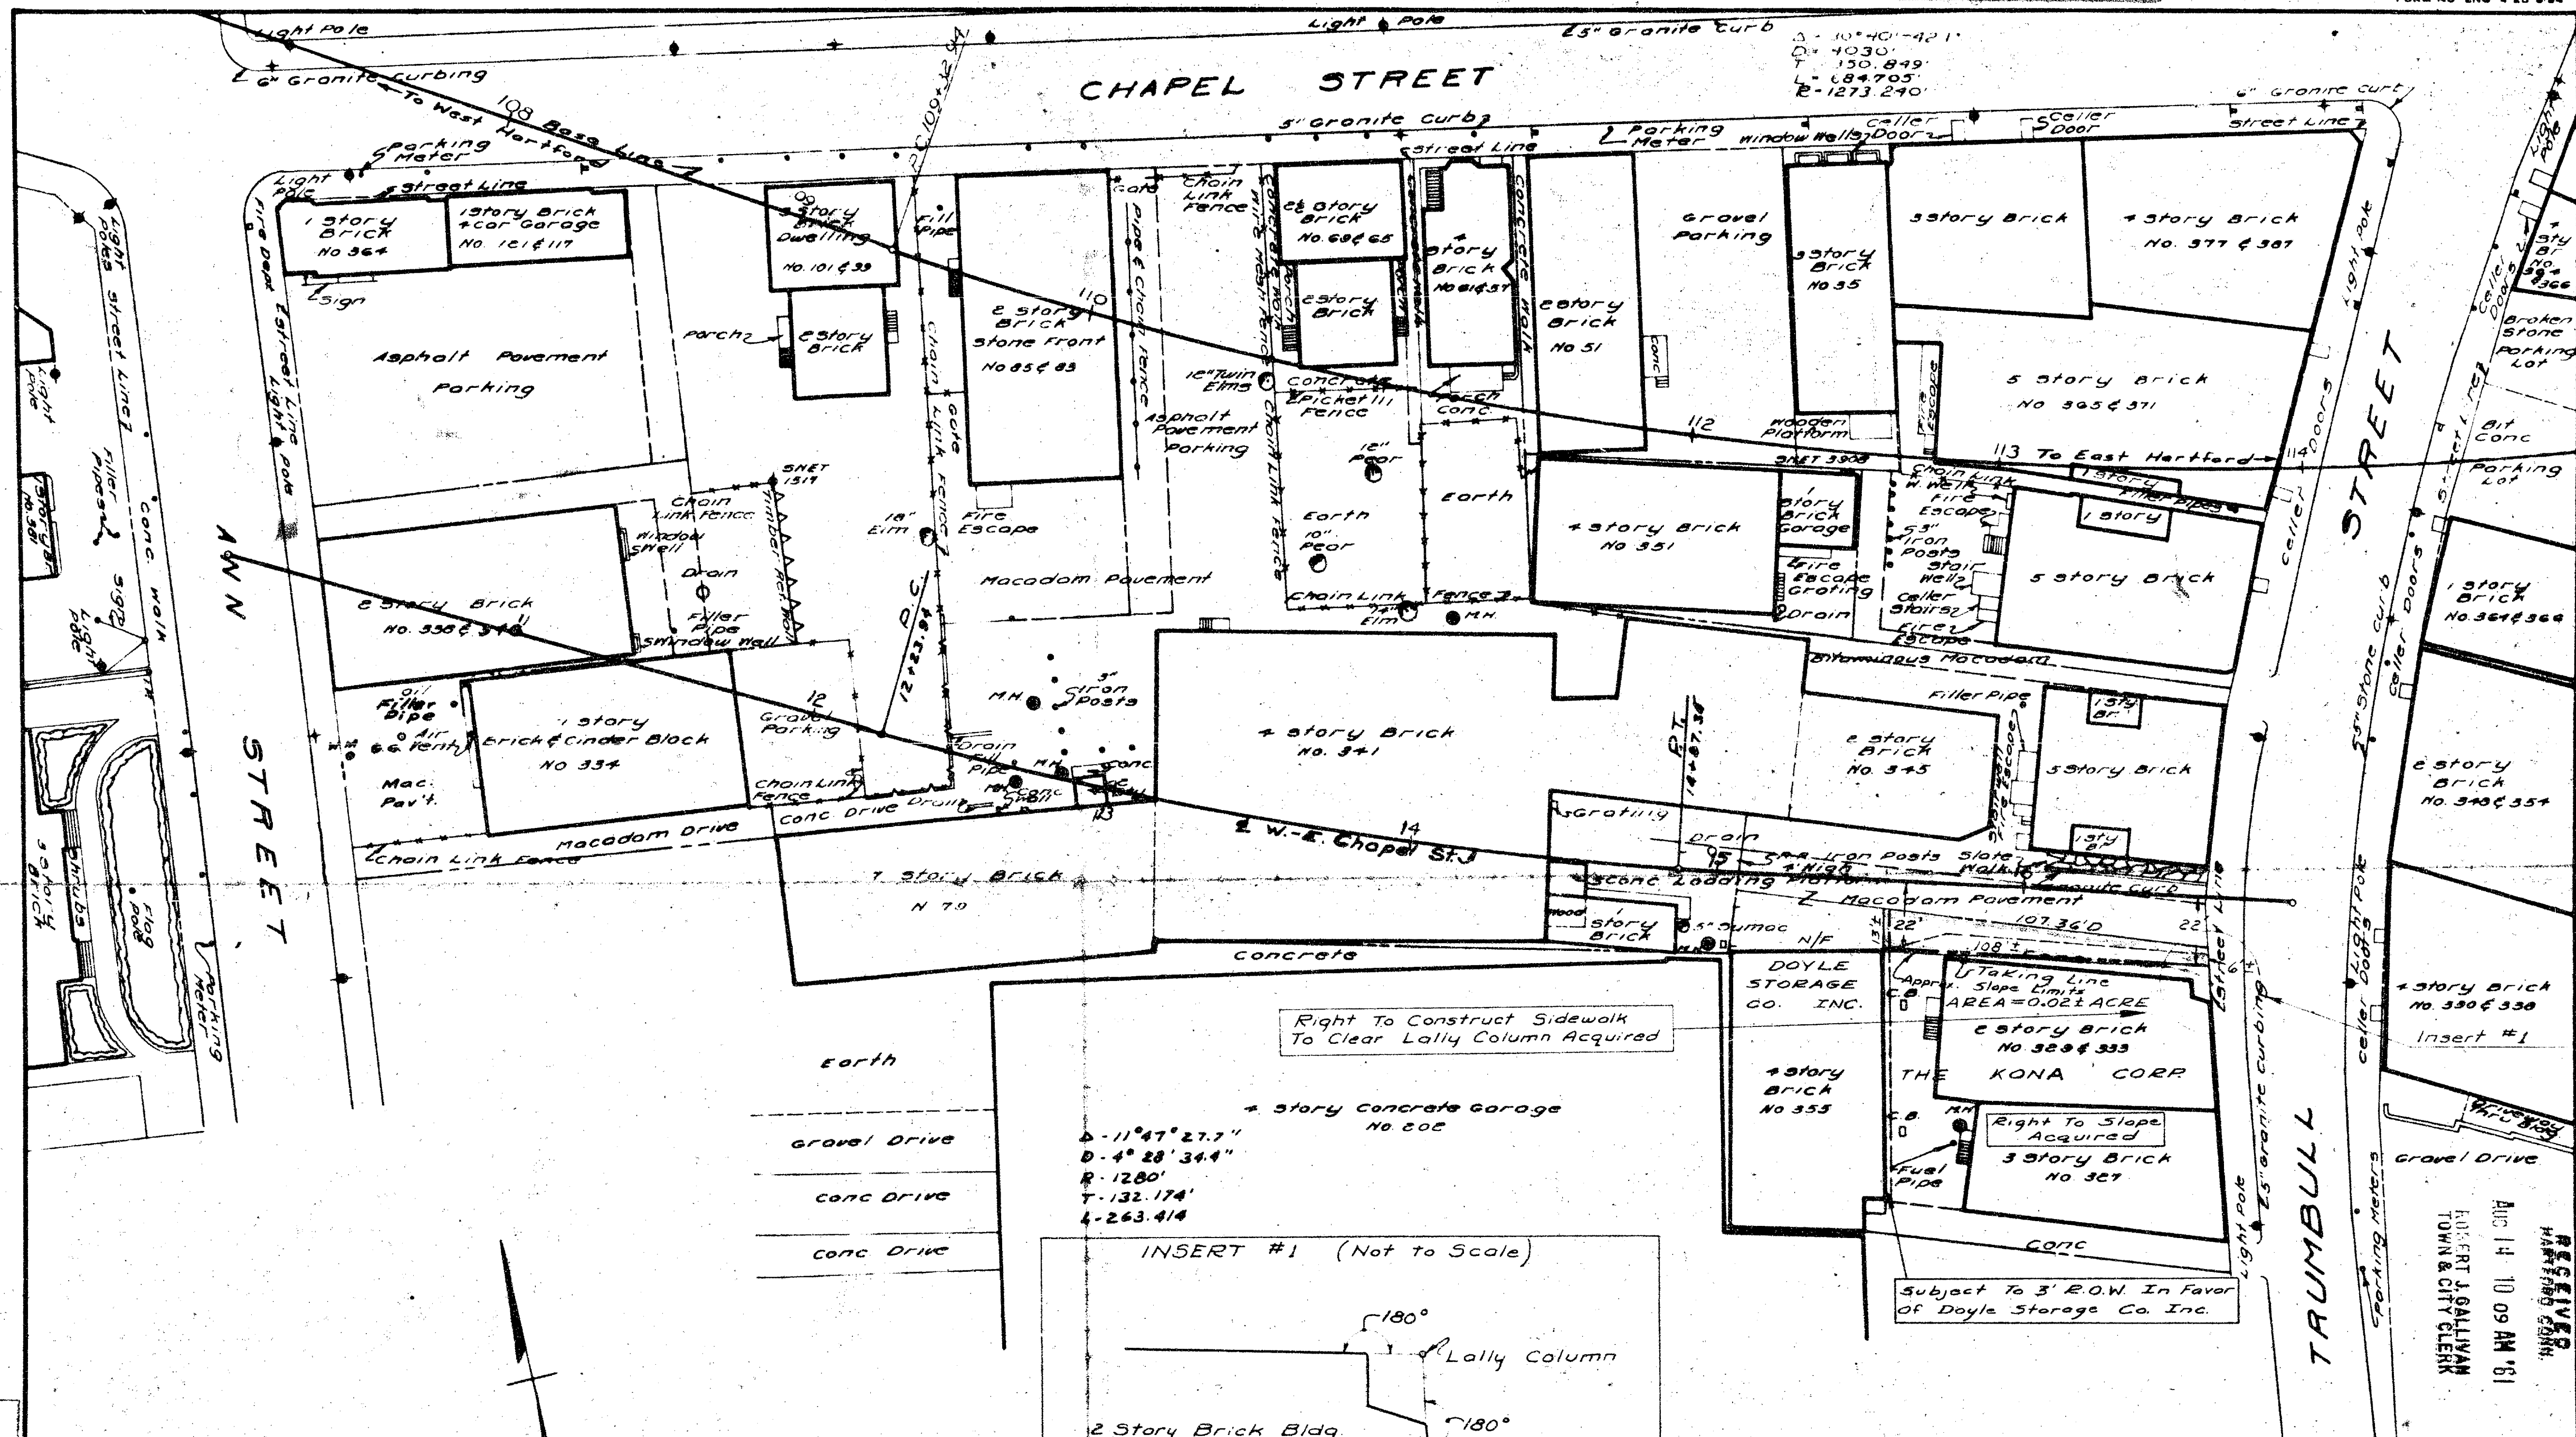

CITY OF HARTFORD
MAP SHOWING LAND ACQUIRED FROM
THE KONA CORP.

BY
THE STATE OF CONNECTICUT
EAST-WEST EXPRESSWAY

SCALE 1"=40' APRIL 1960

Howard S. Ives
HIGHWAY COMMISSIONER

Rev

I HEREBY CERTIFY THAT THIS MAP
IS SUBSTANTIALLY CORRECT TO THE
BEST OF MY KNOWLEDGE AND BELIEF.
PROJECT NC 63-95 (63-106) Stanley L. Allen
Engineer of Surveys
SERIAL NO. 175 SHEET 1 OF 1
DATE April 1960

THIS MAP CONFORMS TO CLASS D
OF CODE OF CONNECTICUT
TECHNICAL COUNCIL INC

0 1 2 3 4
INCHES