


611-1

FORM NO ENG 4 ED 884

RECEIVED
HARTFORD CO.

AUG 15 11 53 AM '59

ROBERT J. GALLAGHER
TOWN & CITY CLERK

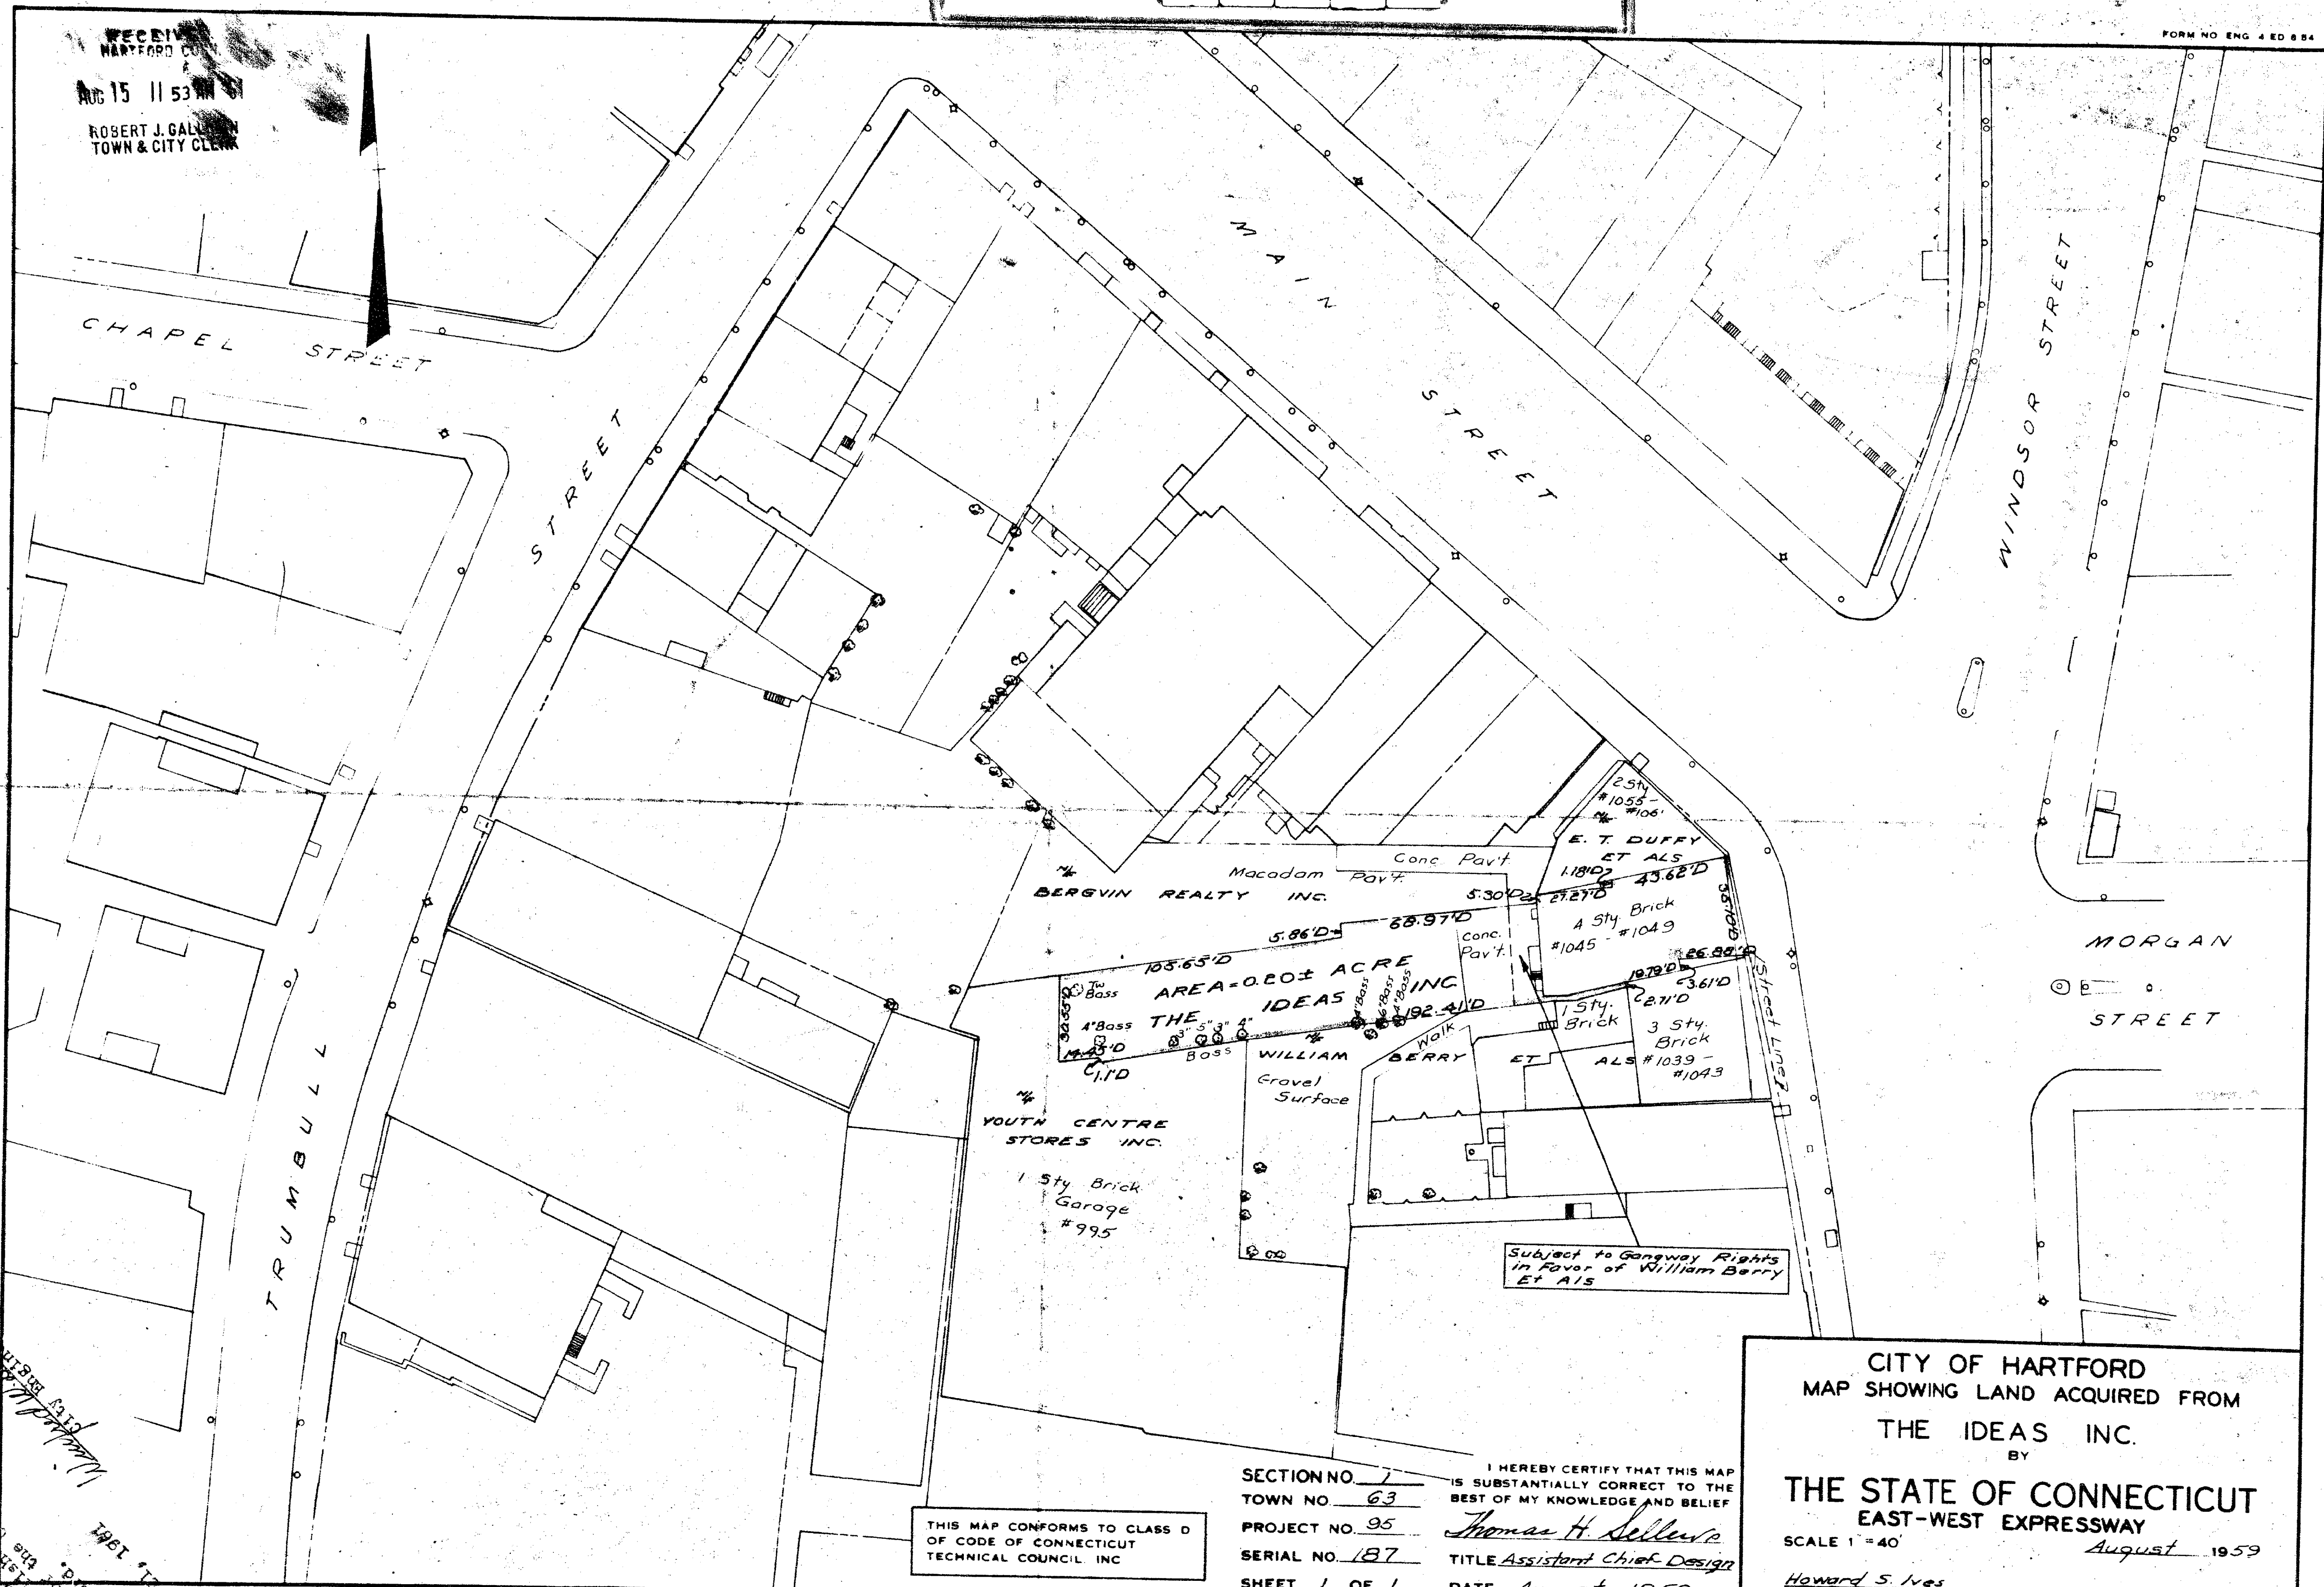


THIS MAP CONFORMS TO CLASS D
OF CODE OF CONNECTICUT
TECHNICAL COUNCIL INC

SECTION NO. 1
TOWN NO. 63
PROJECT NO. 95
SERIAL NO. 187
SHEET 1 OF 1

I HEREBY CERTIFY THAT THIS MAP
IS SUBSTANTIALLY CORRECT TO THE
BEST OF MY KNOWLEDGE AND BELIEF
Thomas H. Sellers
TITLE Assistant Chief Designer
DATE August 1959

CITY OF HARTFORD
MAP SHOWING LAND ACQUIRED FROM
THE IDEAS INC.
BY
THE STATE OF CONNECTICUT
EAST-WEST EXPRESSWAY
SCALE 1" = 40'
August 1959
Howard S. Ives
HIGHWAY COMMISSIONER
Rev.

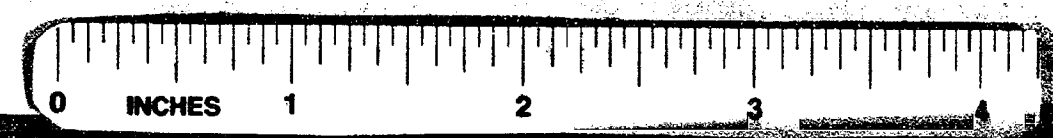

Aug. 21, 1959
The plat is correct as shown on the original plan
and is a true and correct copy of the original plan
as filed in the City of Hartford.
Attest:
Robert J. Gallagher
Town & City Clerk