


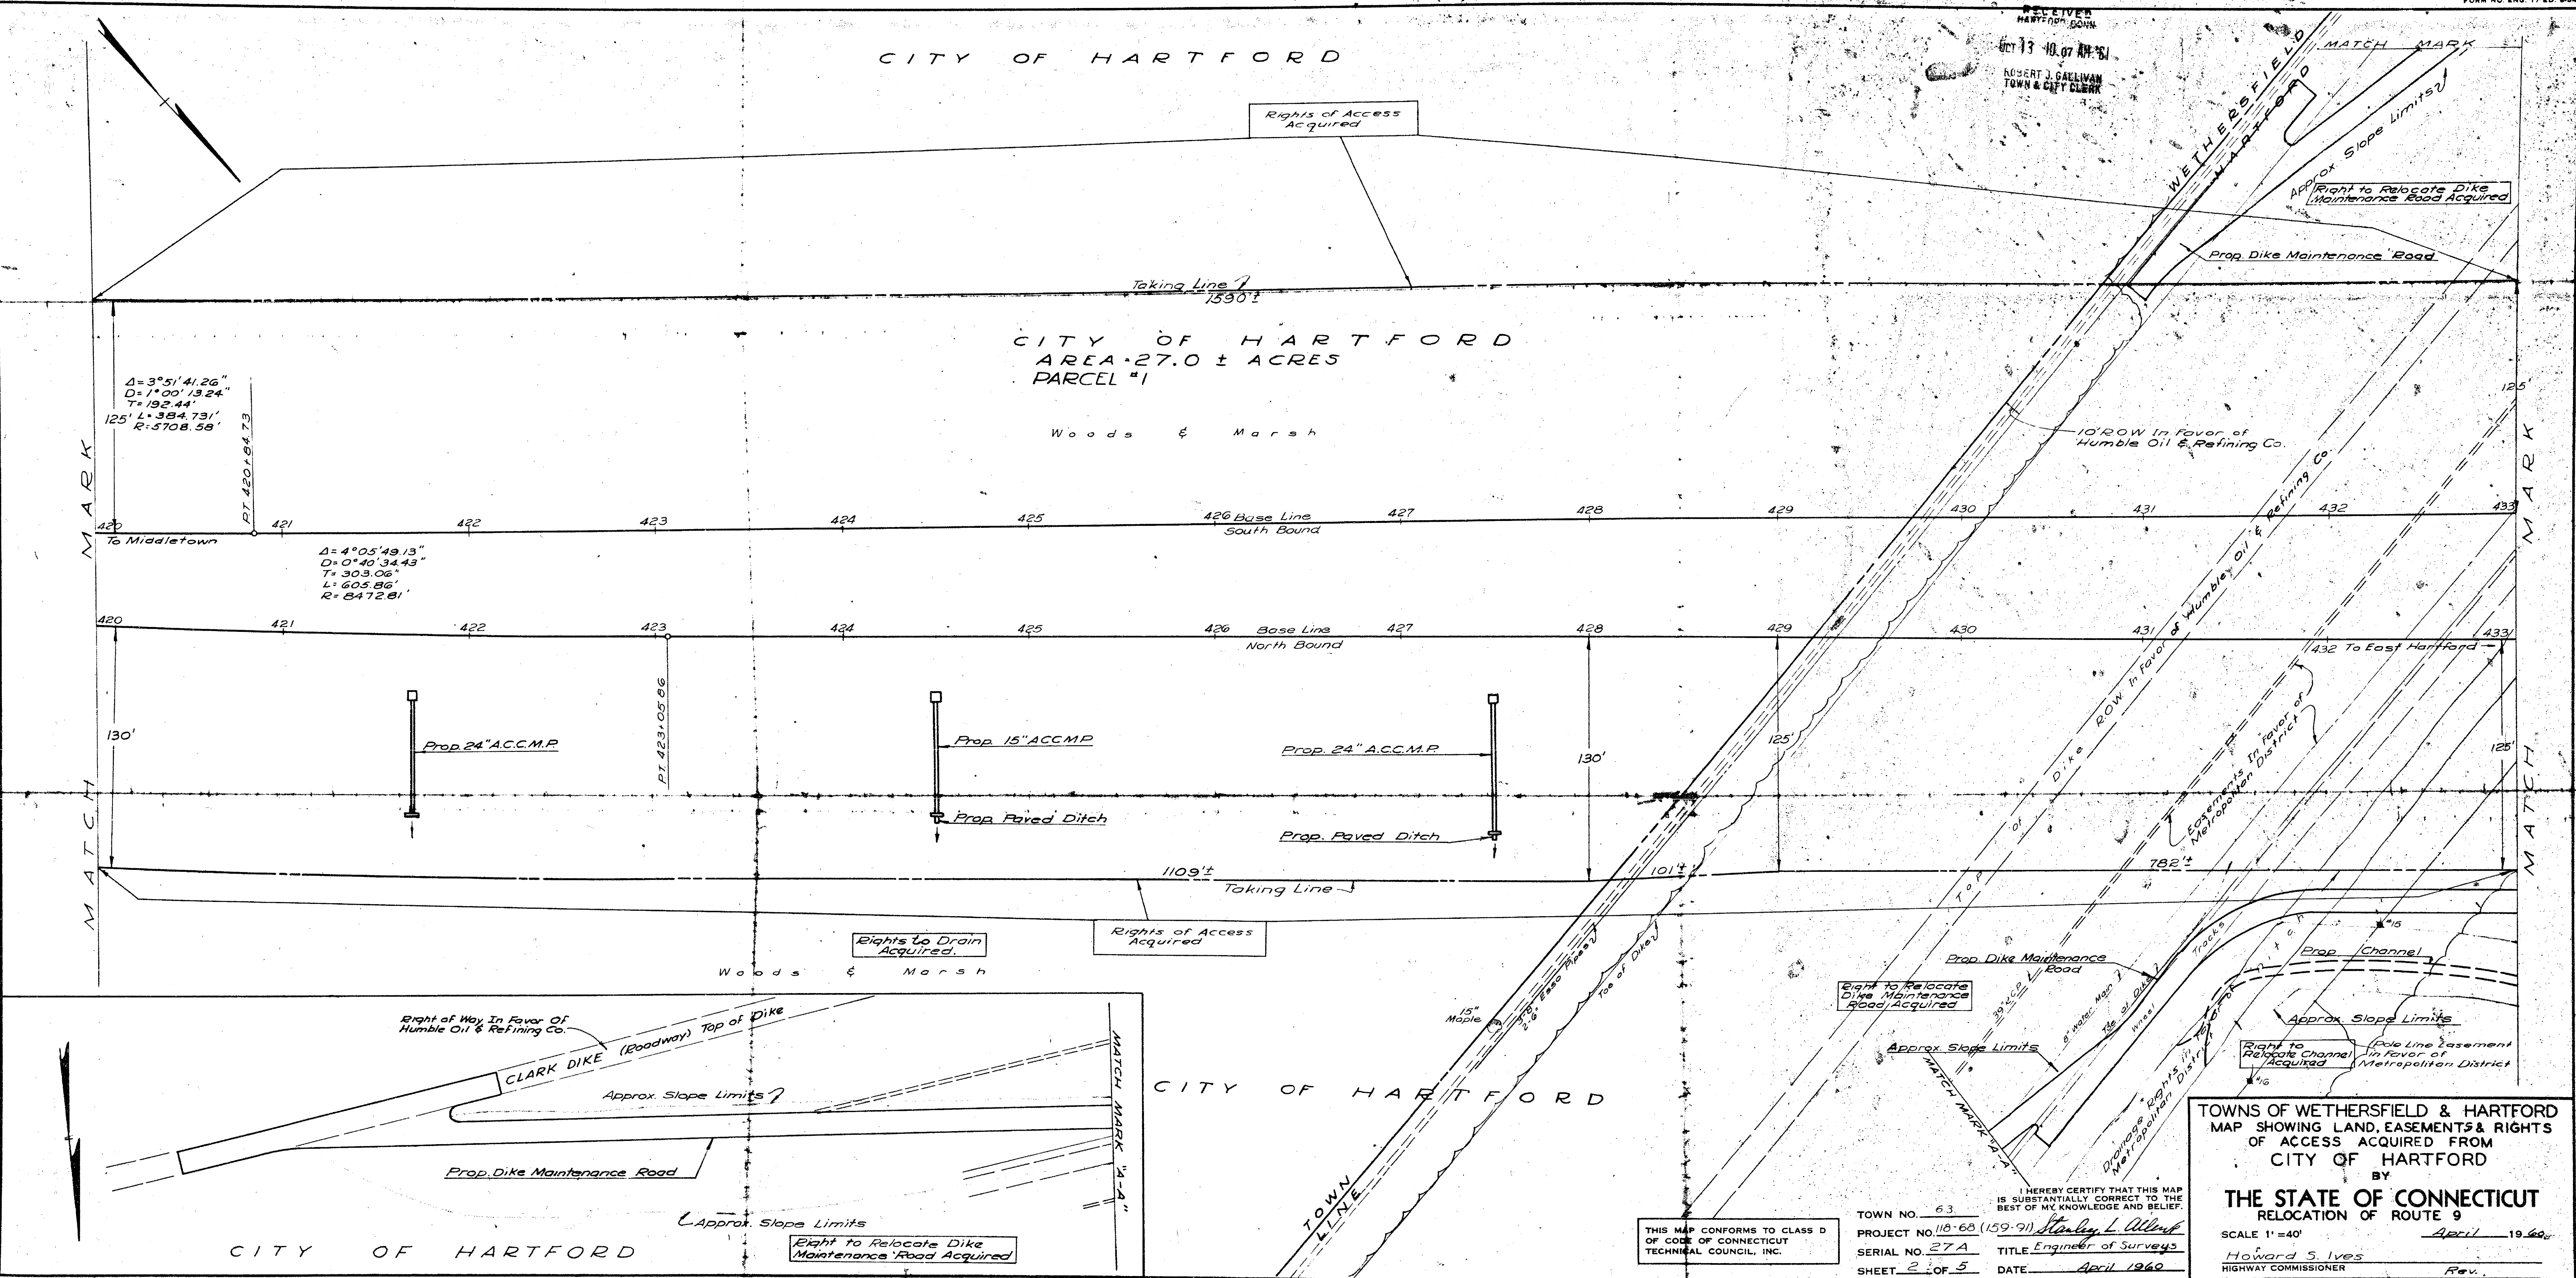

DATE: 4-24-60
 BY: J. L. W.
 CHECKED: J. L. W.
 SCALE: 1" = 40'
 SHEET: 2 OF 5

RECEIVED
 OCT 13 10 07 AM '61
 ROBERT J. GALLIVAN
 TOWN & CITY CLERK

THIS MAP CONFORMS TO CLASS D
 OF CODE OF CONNECTICUT
 TECHNICAL COUNCIL, INC.

TOWN NO. 63
 PROJECT NO. 118-68 (159-91)
 SERIAL NO. 27A
 SHEET 2 OF 5
 DATE: April 1960
 TITLE: Engineer of Surveys
 I HEREBY CERTIFY THAT THIS MAP IS SUBSTANTIALLY CORRECT TO THE BEST OF MY KNOWLEDGE AND BELIEF.

TOWNS OF WETHERSFIELD & HARTFORD
 MAP SHOWING LAND, EASEMENTS & RIGHTS
 OF ACCESS ACQUIRED FROM
 CITY OF HARTFORD
 BY
THE STATE OF CONNECTICUT
 RELOCATION OF ROUTE 9
 SCALE 1" = 40'
 Howard S. Ives
 HIGHWAY COMMISSIONER
 April 1960