


The portions of Olive St.,  
Rose St. and Wellington St.  
shown on this plan are  
established public streets of  
the City of Hartford.

October 16, 1961

*Pat H. Bannister*  
Act. City Engineer

RECEIVED  
HARTFORD, CONN.  
Oct 16 11:11 AM '61

ROBERT J. GALLIVAN  
TOWN & CITY CLERK

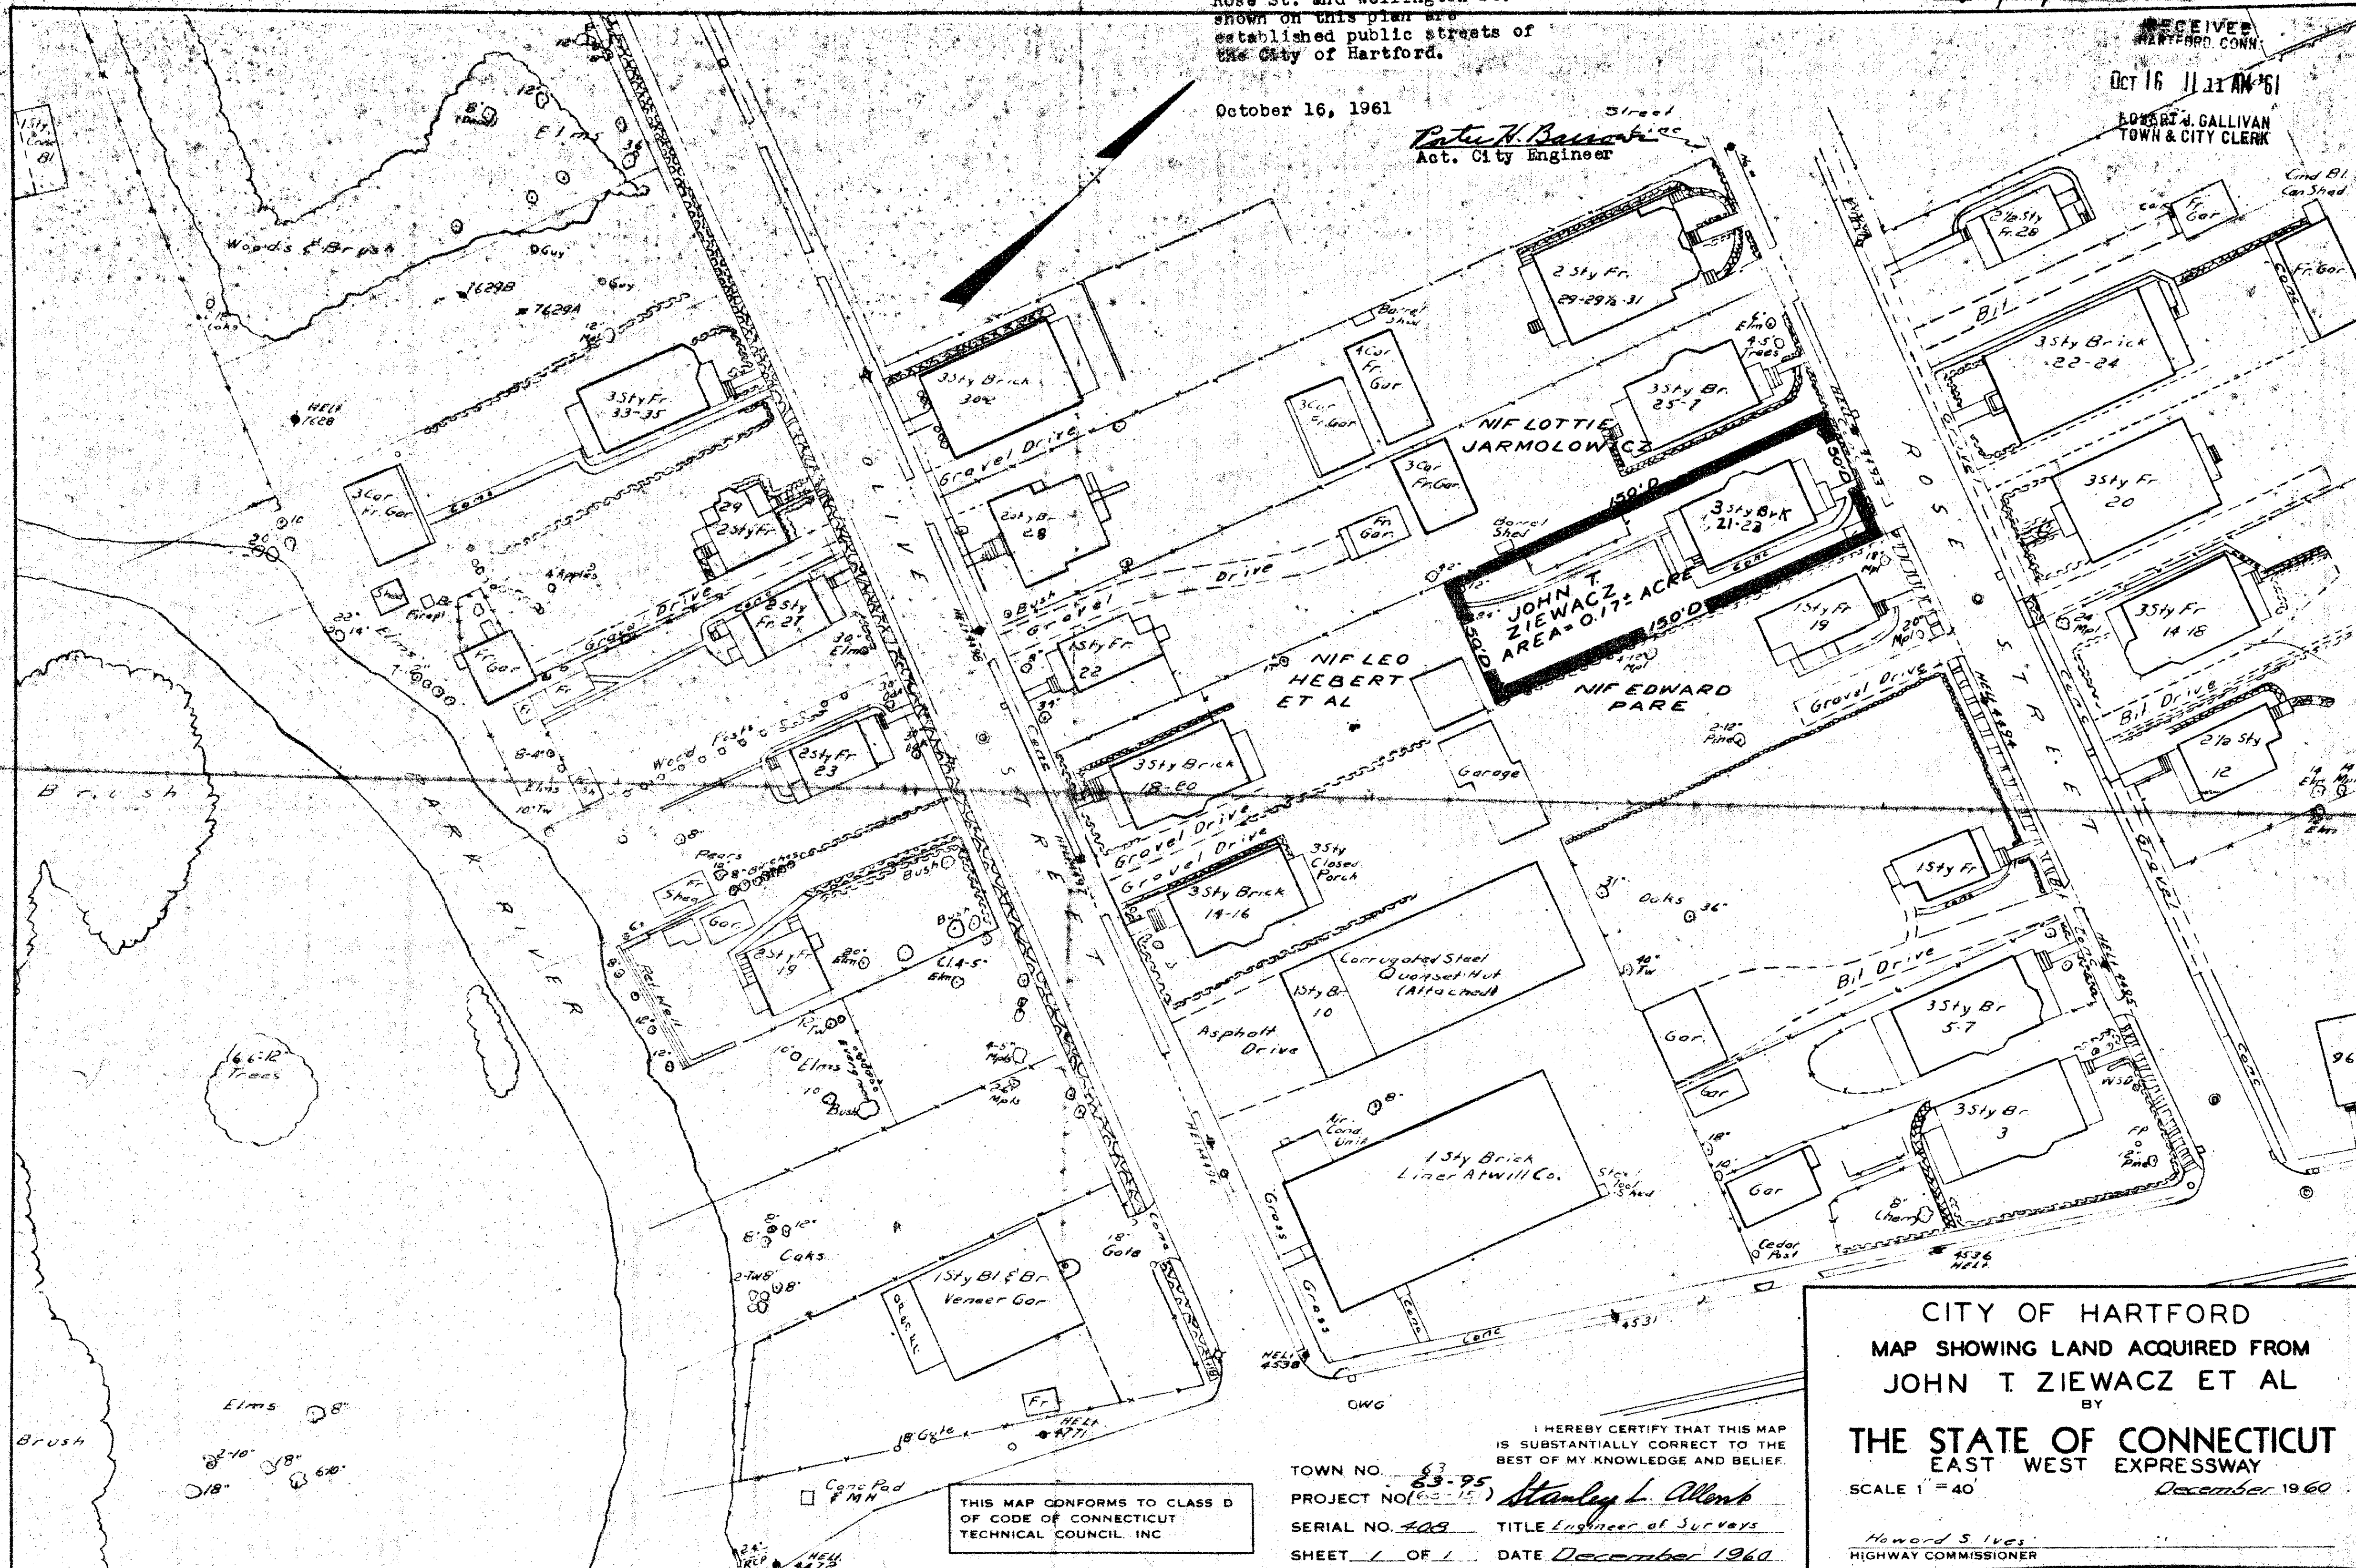

THIS MAP CONFORMS TO CLASS D  
OF CODE OF CONNECTICUT  
TECHNICAL COUNCIL INC

TOWN NO. 63-95  
PROJECT NO. 62-15  
SERIAL NO. 408  
SHEET 1 OF 1  
DATE December 1960  
I HEREBY CERTIFY THAT THIS MAP  
IS SUBSTANTIALLY CORRECT TO THE  
BEST OF MY KNOWLEDGE AND BELIEF.  
*Stanley L. Allen*  
Engineer of Surveys

CITY OF HARTFORD  
MAP SHOWING LAND ACQUIRED FROM  
JOHN T. ZIEWACZ ET AL  
BY  
THE STATE OF CONNECTICUT  
EAST WEST EXPRESSWAY  
SCALE 1" = 40'  
December 1960  
*Howard S. Ives*  
HIGHWAY COMMISSIONER