


622-1

FORM NO. ENG. 4 ED. 6-64

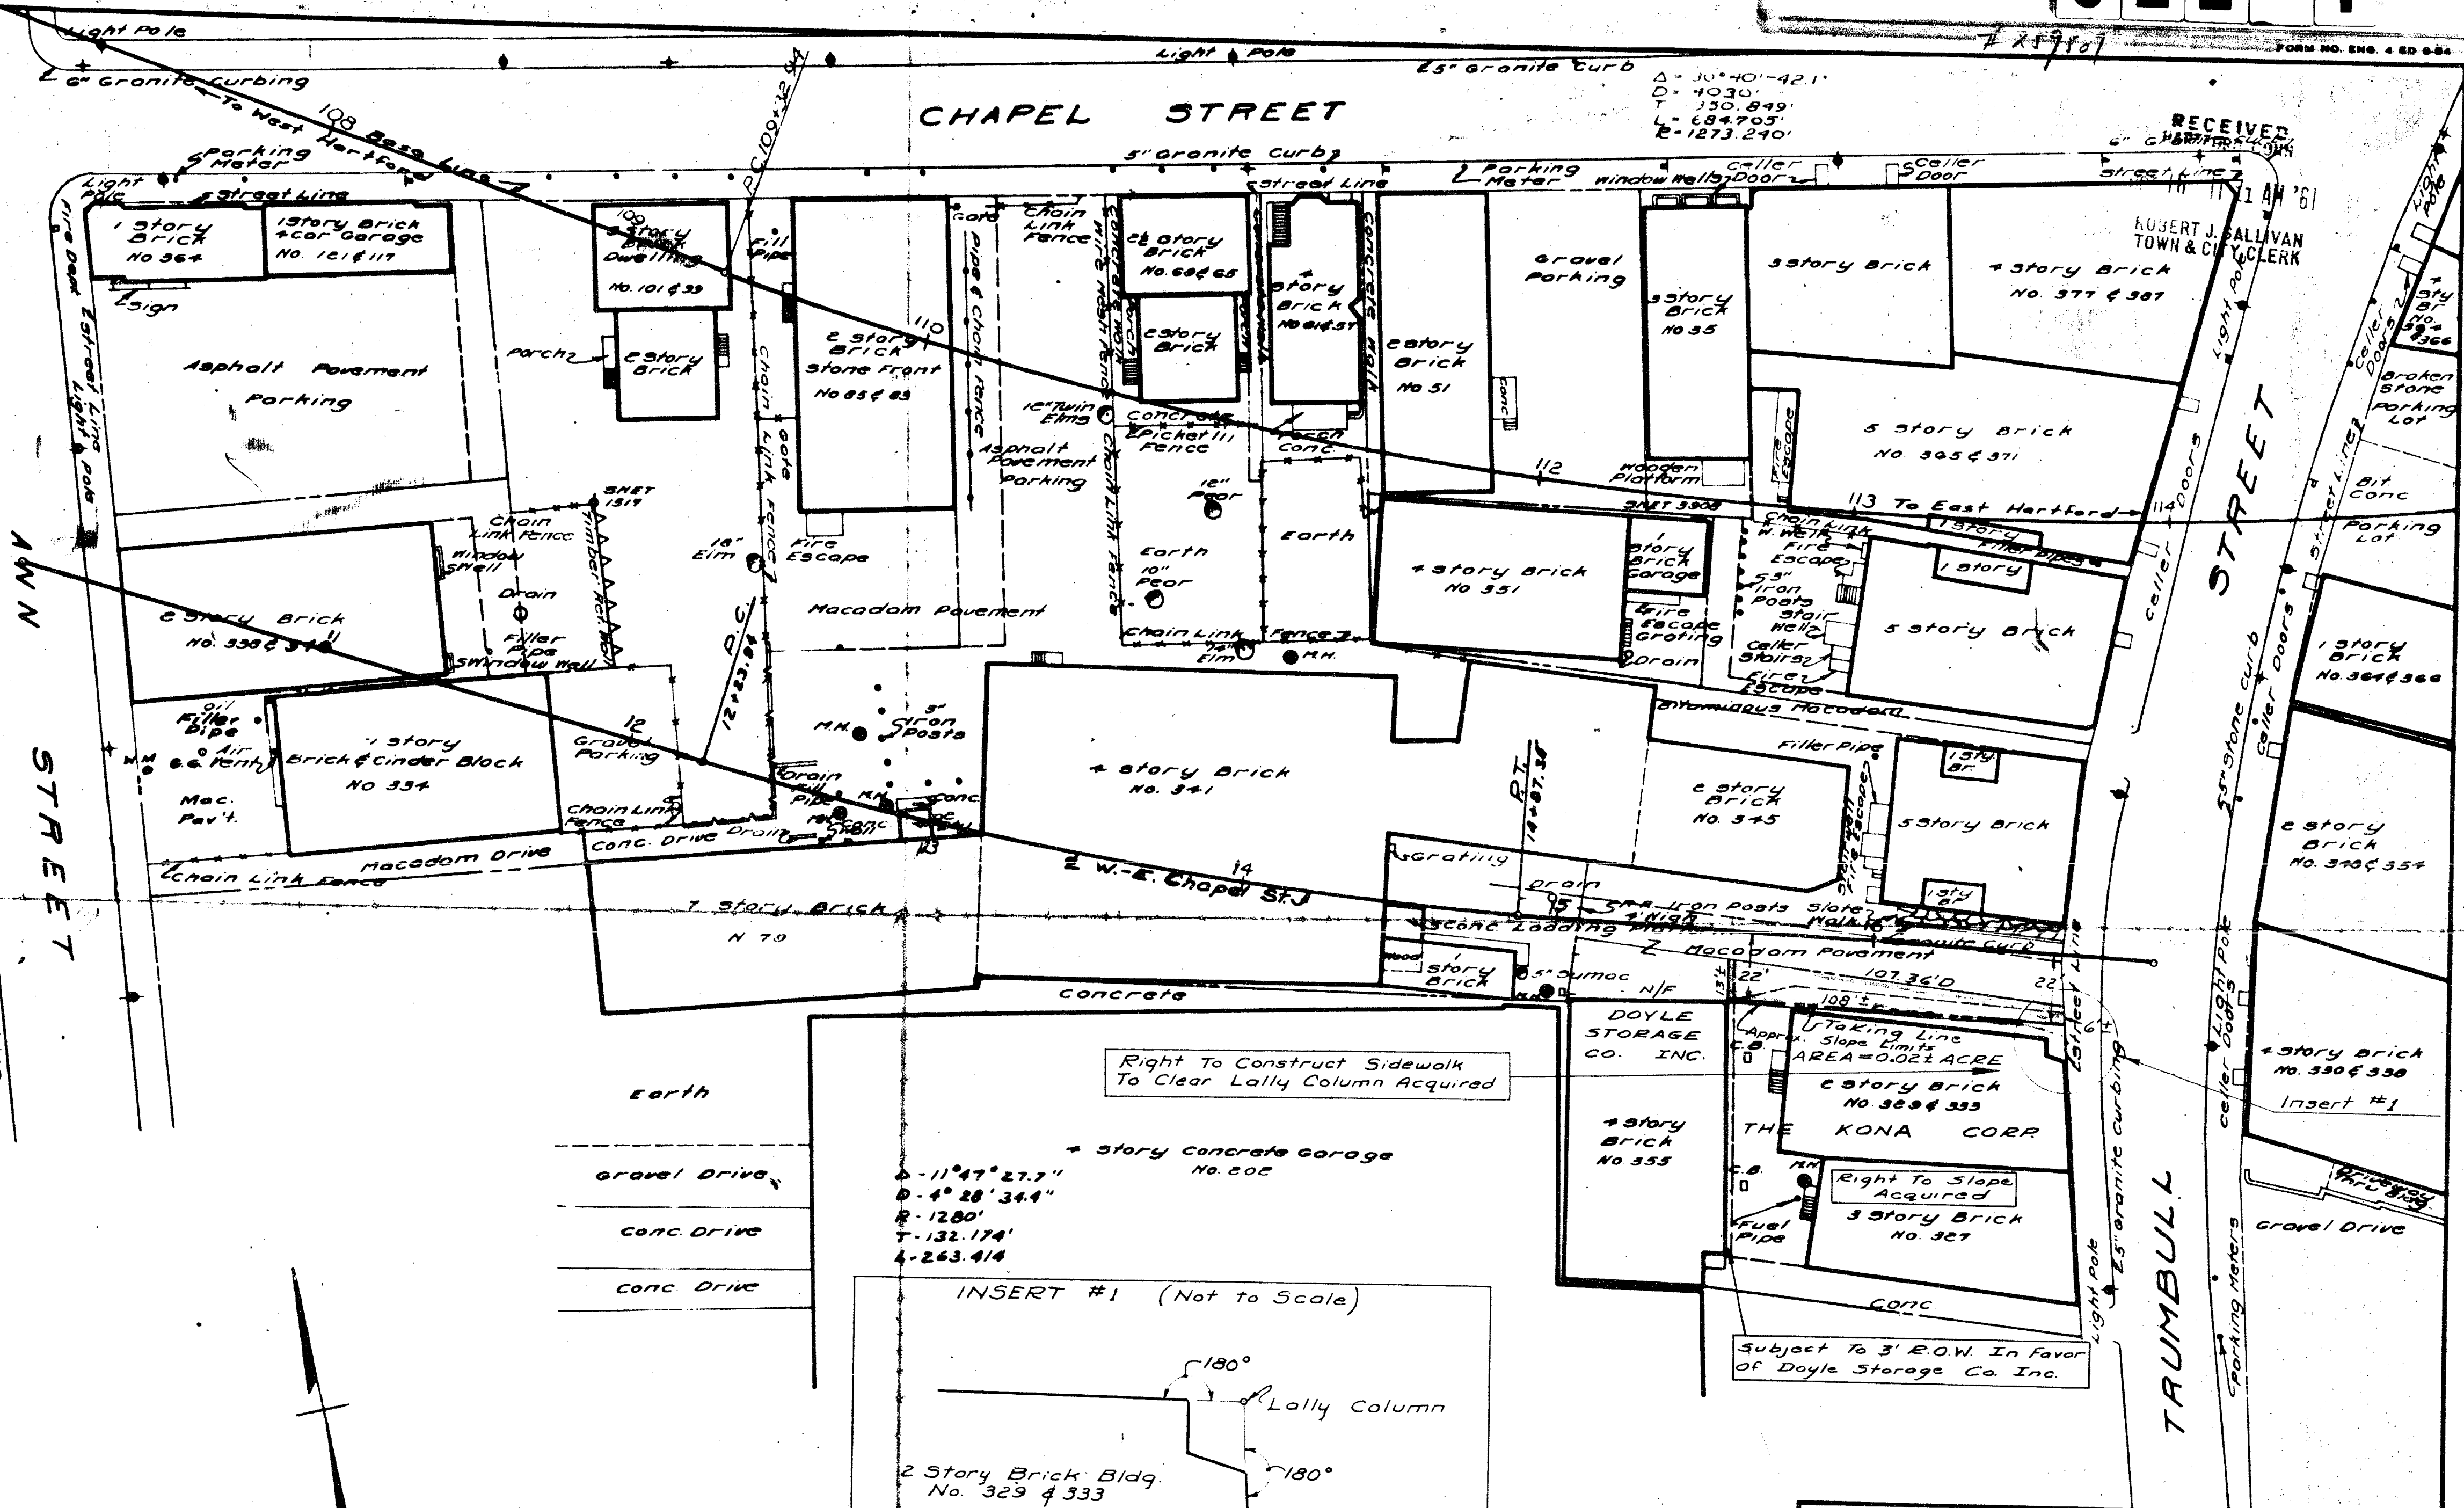

THIS MAP CONFORMS TO CLASS D OF CODE OF CONNECTICUT TECHNICAL COUNCIL INC

SECT. NO. 1
TOWN NO. 63
PROJECT NO. 63-25 (63-46)
SERIAL NO. 175
SHEET 1 OF 1
I HEREBY CERTIFY THAT THIS MAP IS SUBSTANTIALLY CORRECT TO THE BEST OF MY KNOWLEDGE AND BELIEF.
TITLE Engineer of Surveys
DATE April 1960

CITY OF HARTFORD
MAP SHOWING LAND ACQUIRED FROM
THE KONA CORP.
BY
THE STATE OF CONNECTICUT
EAST-WEST EXPRESSWAY
SCALE 1"=40'
April 1960
Howard S. Ives
HIGHWAY COMMISSIONER
Rev.

October 16, 1961
Hartford, Conn.
To the City of Hartford
From the State of Connecticut
The following is a true and correct copy of the map as recorded in the City of Hartford, Connecticut, on October 16, 1961.
Attest:
City Clerk

