


622-2

The or portion
est. this plan is an
street of the City of
Hartford.
Feb. 7, 1962

DATE REVISION
12-1-61 Pct#1 Total Take L.D.W.
12-29-61 ACCESS & Runway L.D.W.

5/24/61 Pier Sizes Noted L.D.W.
8-15-61 Easement Revised L.D.W.

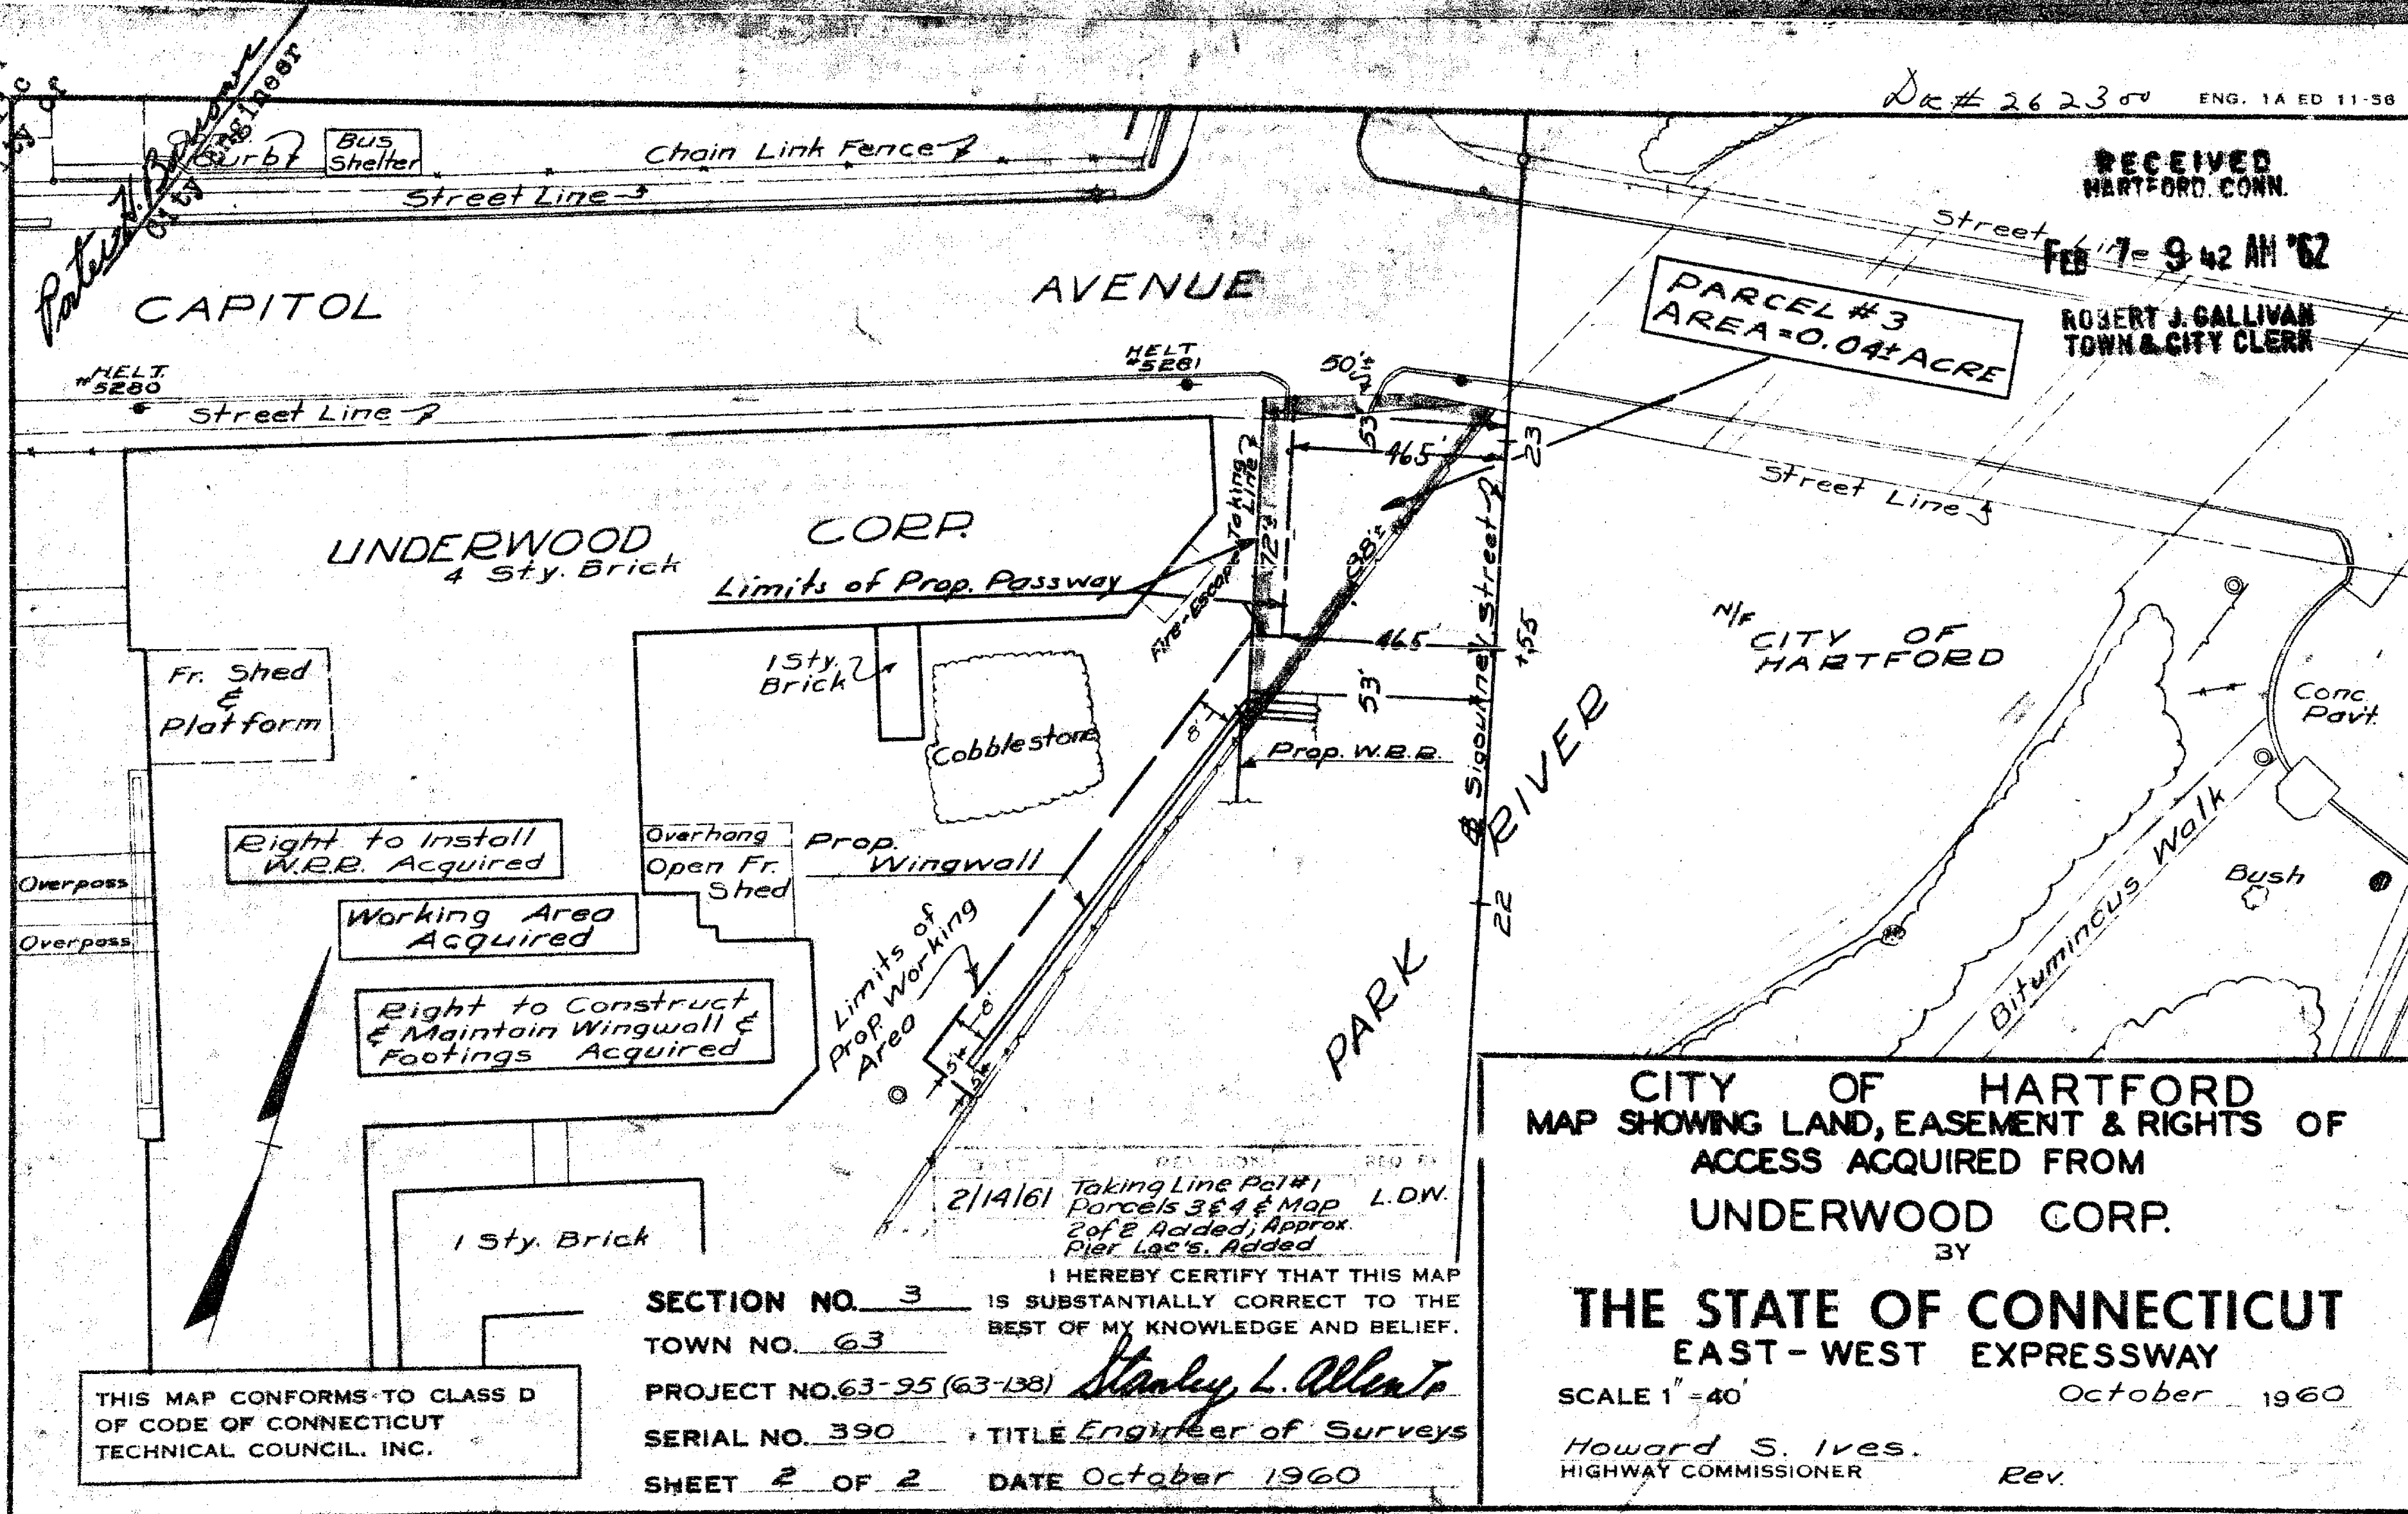

C.E.