


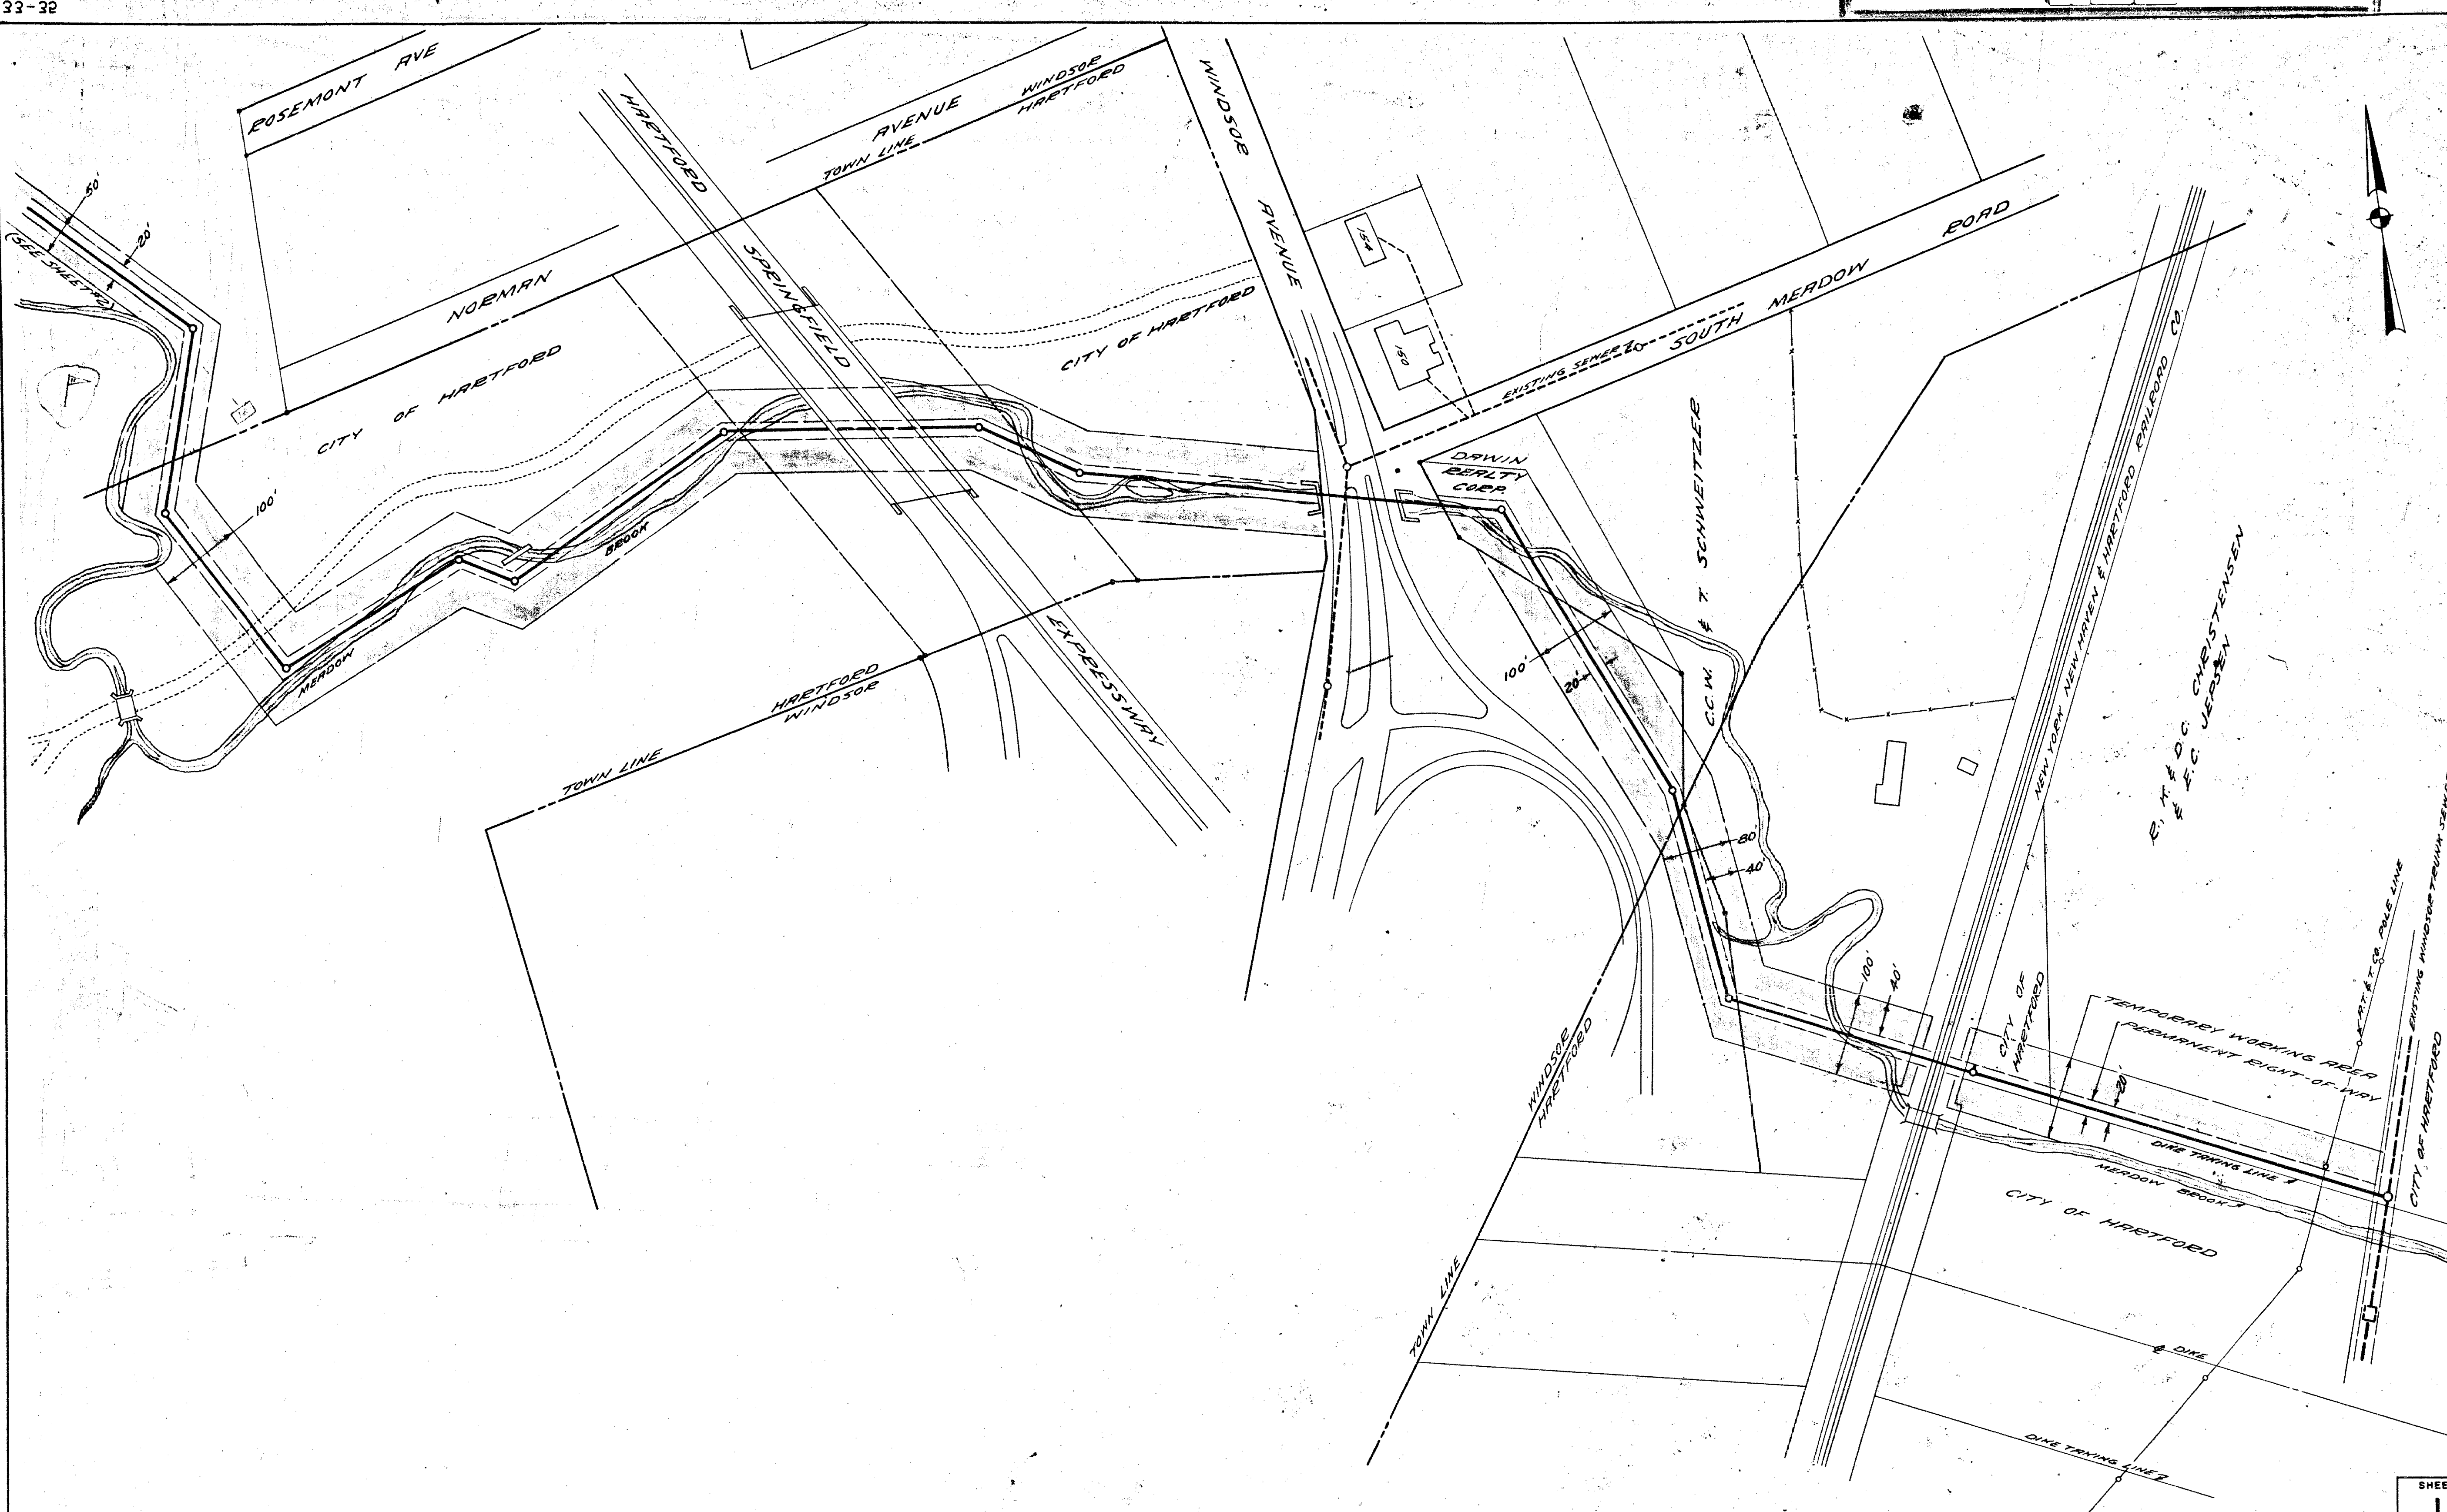

RECEIVED
HARTFORD, CONN.
NOV 14 12 06 PM '61
ROBERT J. GALLAGHER
TOWN & CITY CLERK

THE METROPOLITAN DISTRICT BUREAU OF PUBLIC WORKS 115 BROAD STREET, HARTFORD, CONNECTICUT	
RIGHT-OF-WAY AND ASSESSMENT PLAN FOR PROPOSED	
MEADOW BROOK TRUNK SEWER	
HARTFORD & WINDSOR	
SCALE: 1"=100'	
DRAWN	CHECKED
SUBMITTED	SERIAL NO. 12842
APPROVED	JULY 1961