


The portions of
this map shown
on Hartthorn St. and
public streets are
dated Feb. 7, 1962
City Engineer

SOCT 262300
FORM NO ENG 17 ED 894

RECEIVED
HARTFORD CORP.
FEB 29 1962
ROBERT A. GILMAN
TOWN & CITY CLERK

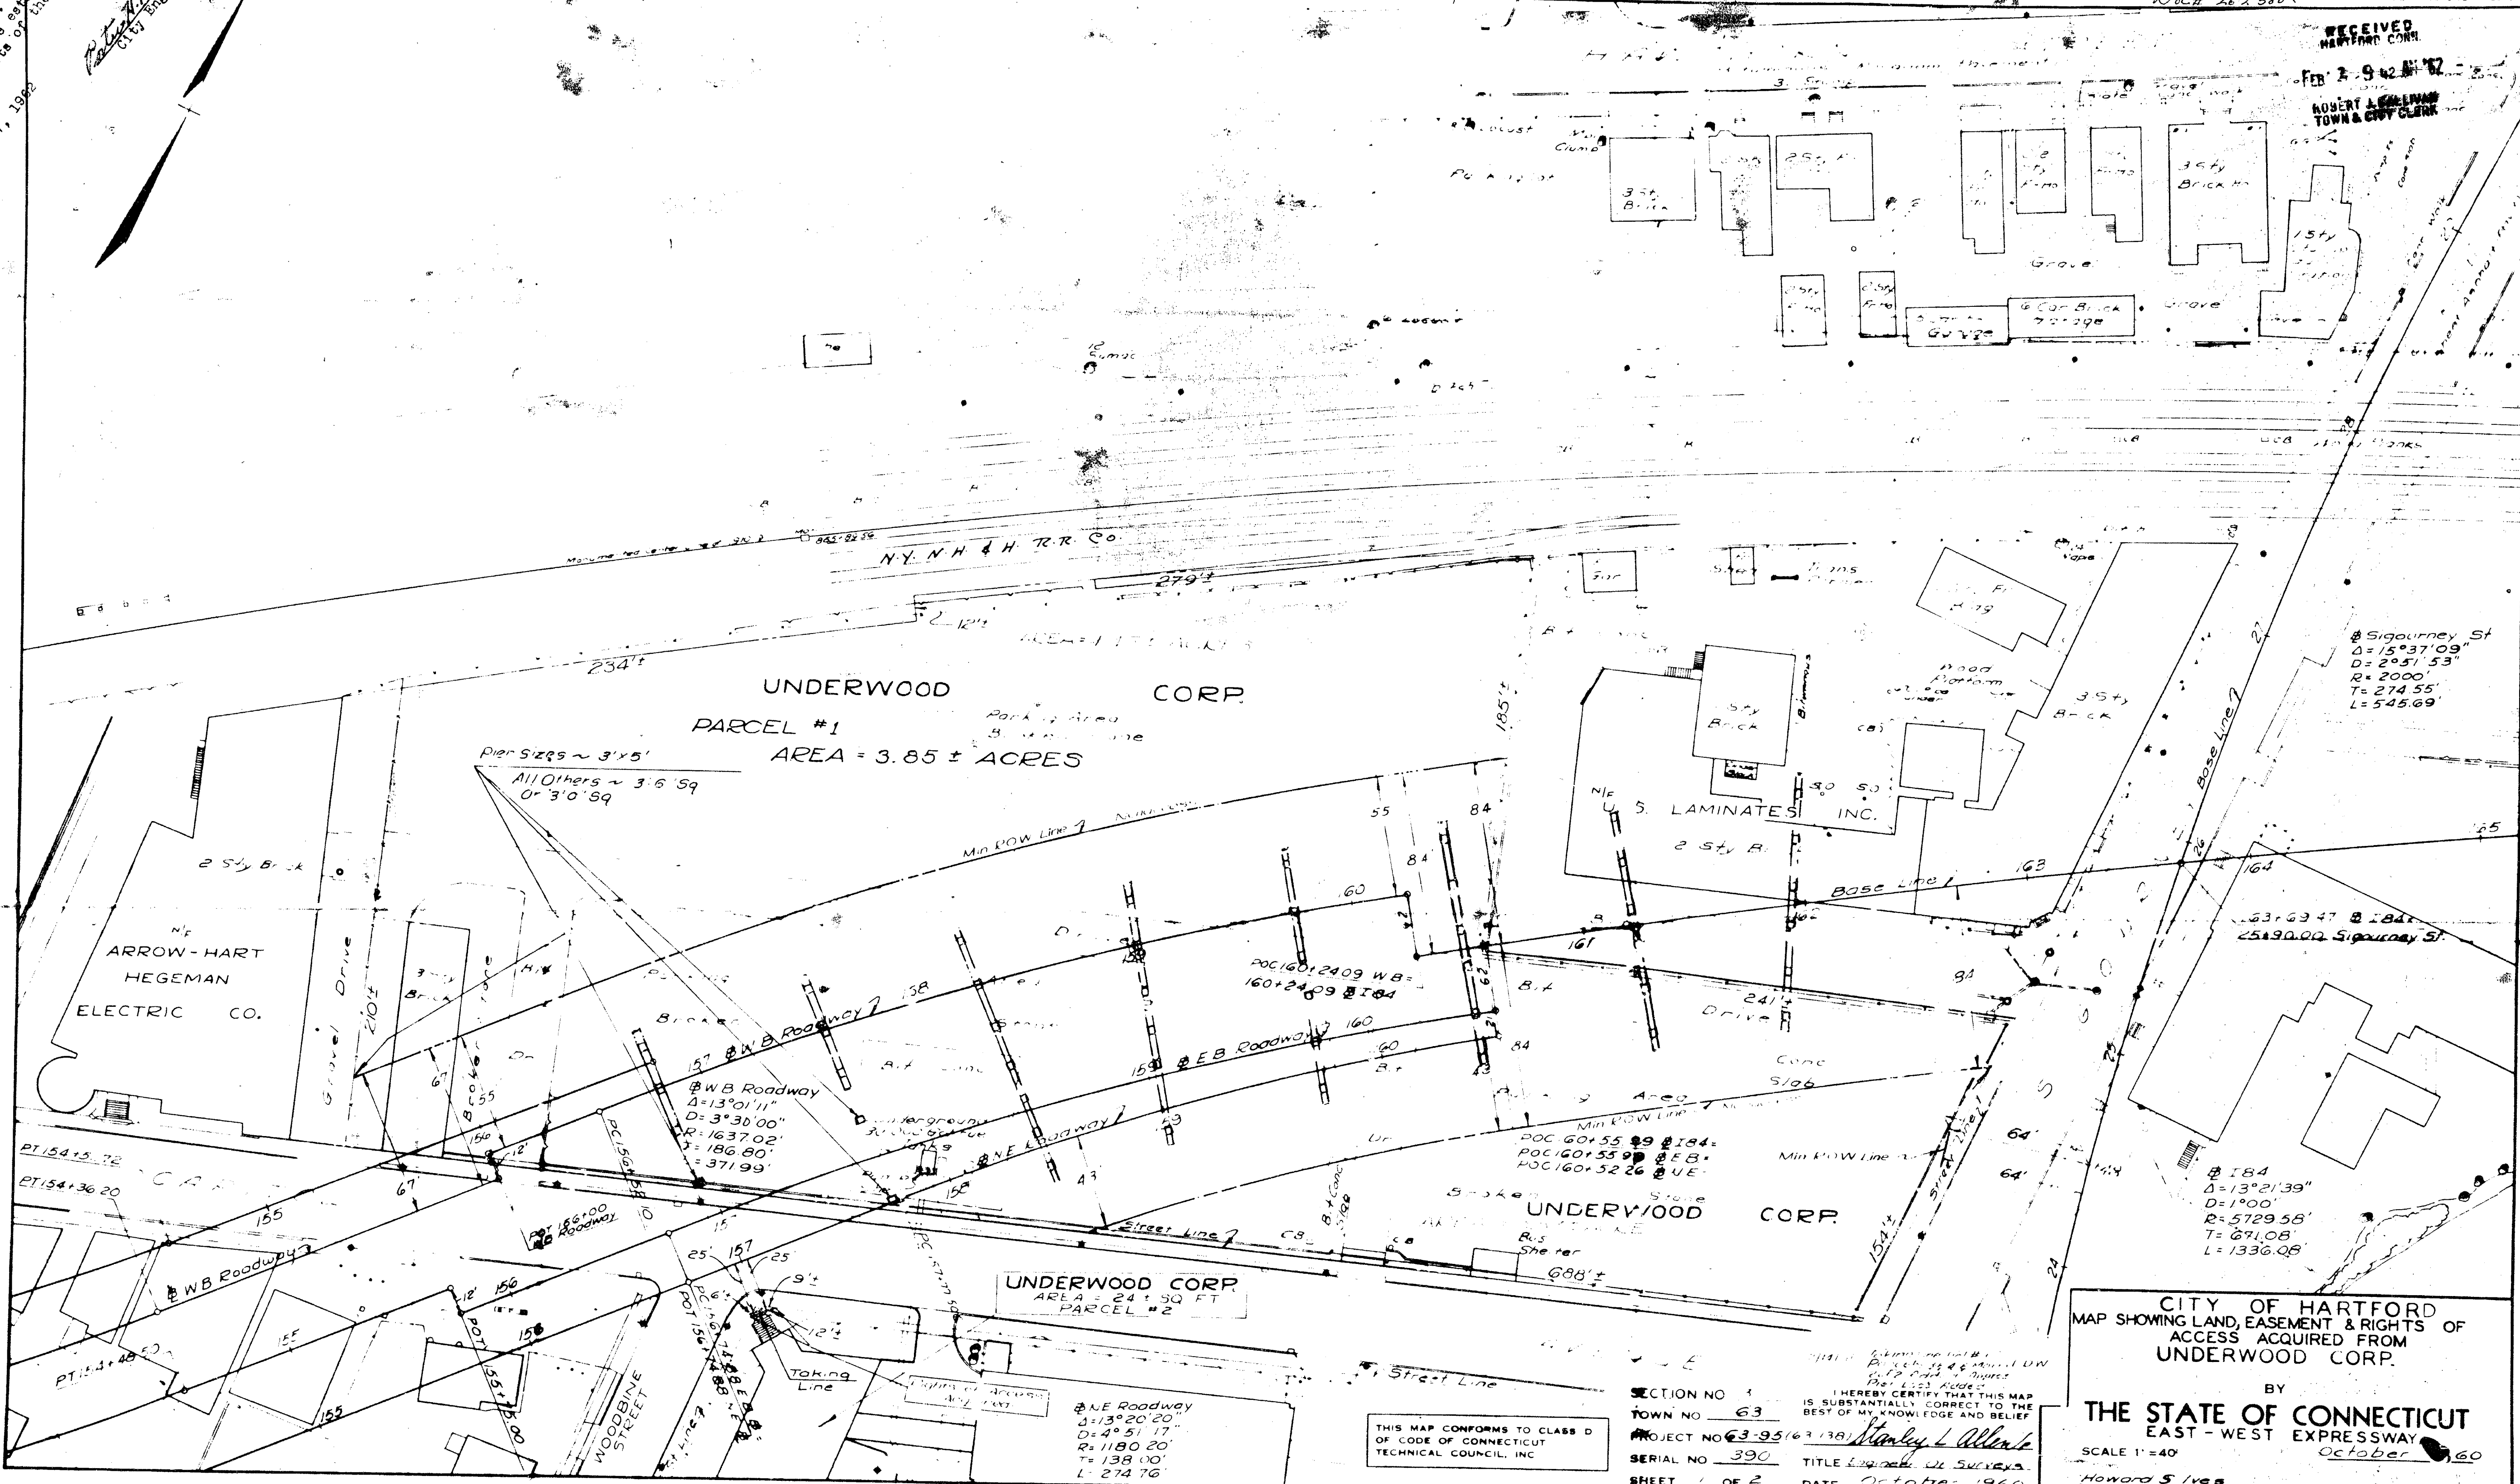

5/14/61 Over Sites Noted
14-1-61 18' Tol. Tol. L.W.
12-29-61 Access & Passway L.W.

THIS MAP CONFORMS TO CLASS D
OF CODE OF CONNECTICUT
TECHNICAL COUNCIL, INC

SECTION NO. 1
TOWN NO. 63
PROJECT NO. 63-95163-138
SERIAL NO. 390
SHEET 1 OF 2
DATE October 1960
Stanley L. Allen
I HEREBY CERTIFY THAT THIS MAP
IS SUBSTANTIALLY CORRECT TO THE
BEST OF MY KNOWLEDGE AND BELIEF

CITY OF HARTFORD
MAP SHOWING LAND, EASEMENT & RIGHTS OF
ACCESS ACQUIRED FROM
UNDERWOOD CORP.

BY
THE STATE OF CONNECTICUT
EAST - WEST EXPRESSWAY
SCALE 1" = 40'
October 1960
Howard S. Ives
HIGHWAY COMMISSIONER