


RECEIVED
HARTFORD CONN.
FEB 7 9 43 AM '62
ROBERT J. GALLAGHER
TOWN CITY CLERK

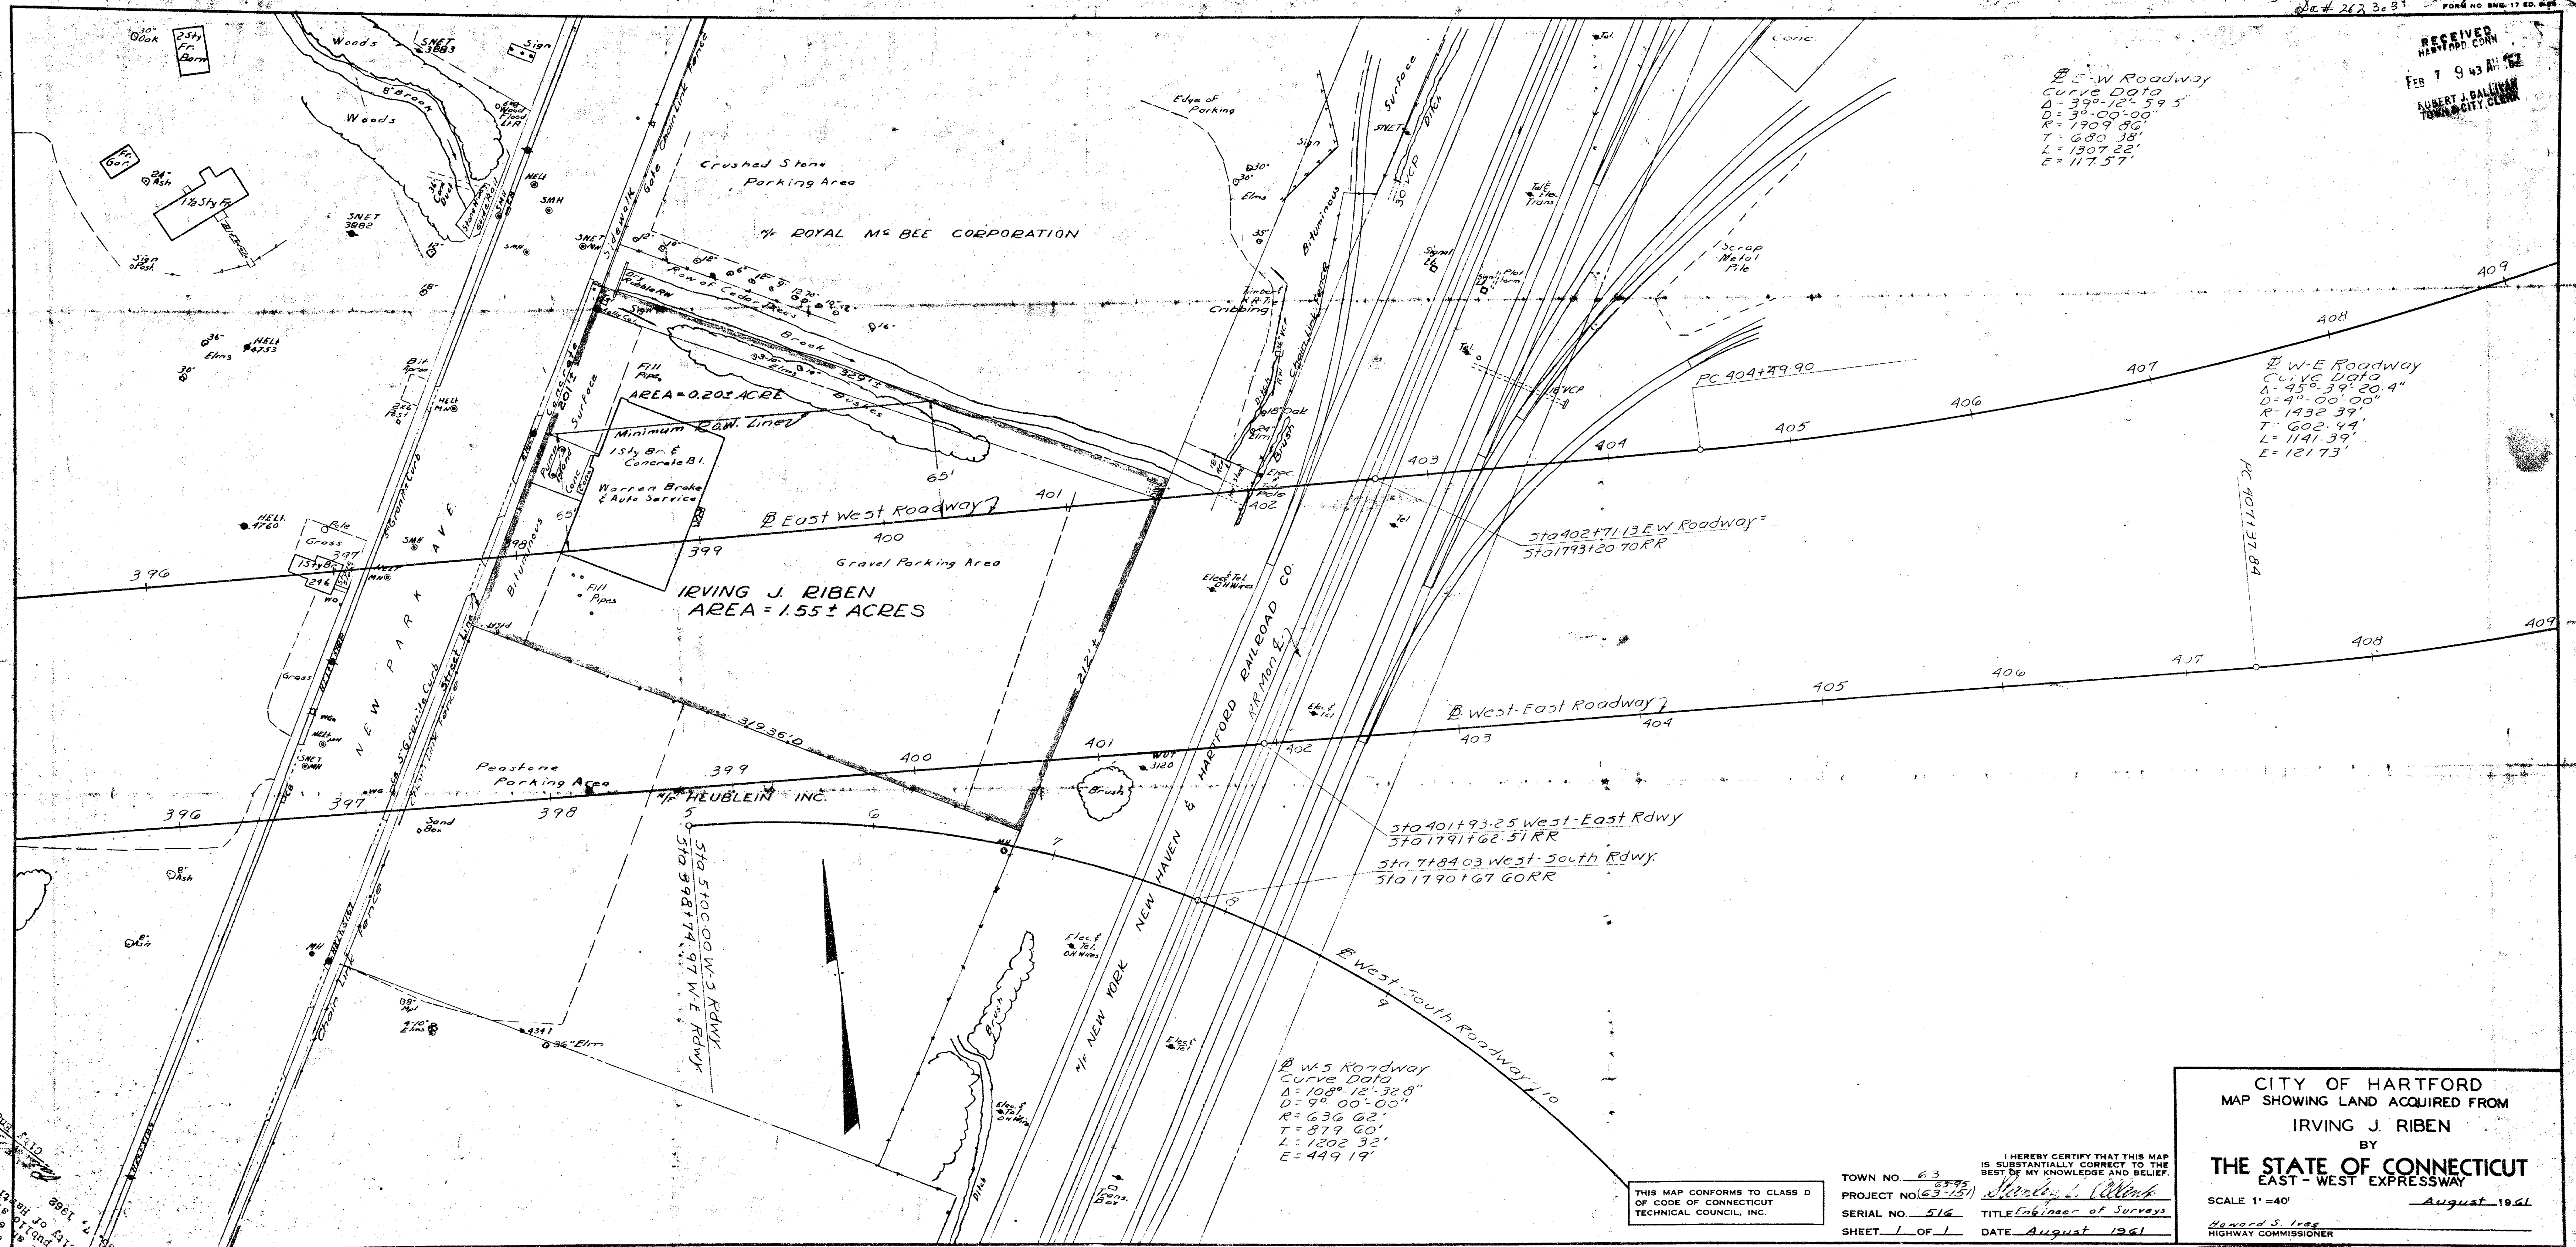

E-W Roadway
Curve Data
Δ=39°-12'-59.5"
D=3°-00'-00"
R=1909.86'
T=680.38'
L=1307.22'
E=117.57'

E-W Roadway
Curve Data
Δ=45°-39'-20.4"
D=4°-00'-00"
R=1432.39'
T=602.44'
L=1141.39'
E=121.73'

W-S Roadway
Curve Data
Δ=108°-12'-32.8"
D=9°-00'-00"
R=636.62'
T=879.60'
L=1202.32'
E=449.19'

THIS MAP CONFORMS TO CLASS D
OF CODE OF CONNECTICUT
TECHNICAL COUNCIL, INC.

TOWN NO. 63
PROJECT NO. 63-151
SERIAL NO. 516
SHEET 1 OF 1
DATE August 1961
I HEREBY CERTIFY THAT THIS MAP
IS SUBSTANTIALLY CORRECT TO THE
BEST OF MY KNOWLEDGE AND BELIEF.
Howard S. Ives
Engineer of Surveys
Highway Commissioner

CITY OF HARTFORD
MAP SHOWING LAND ACQUIRED FROM
IRVING J. RIBEN
BY
THE STATE OF CONNECTICUT
EAST - WEST EXPRESSWAY
SCALE 1" = 40'
August 1961
Howard S. Ives
HIGHWAY COMMISSIONER