

680

2.66195

ENG. 1A ED 11-56

The portion of Whitehead Highway shown on this plan is an established public street of the City of Hartford.
July 16, 1962
Robert J. Gallivan
City Engineer


RECEIVED
HARTFORD CONN.

JUL 12 10 18 AM '62

ROBERT J. GALLIVAN
TOWN & CITY CLERK

PARCEL NO. 6
AREA = 0.01± ACRE

STATE OF CONNECTICUT
Formerly
HARTFORD GAS CO.

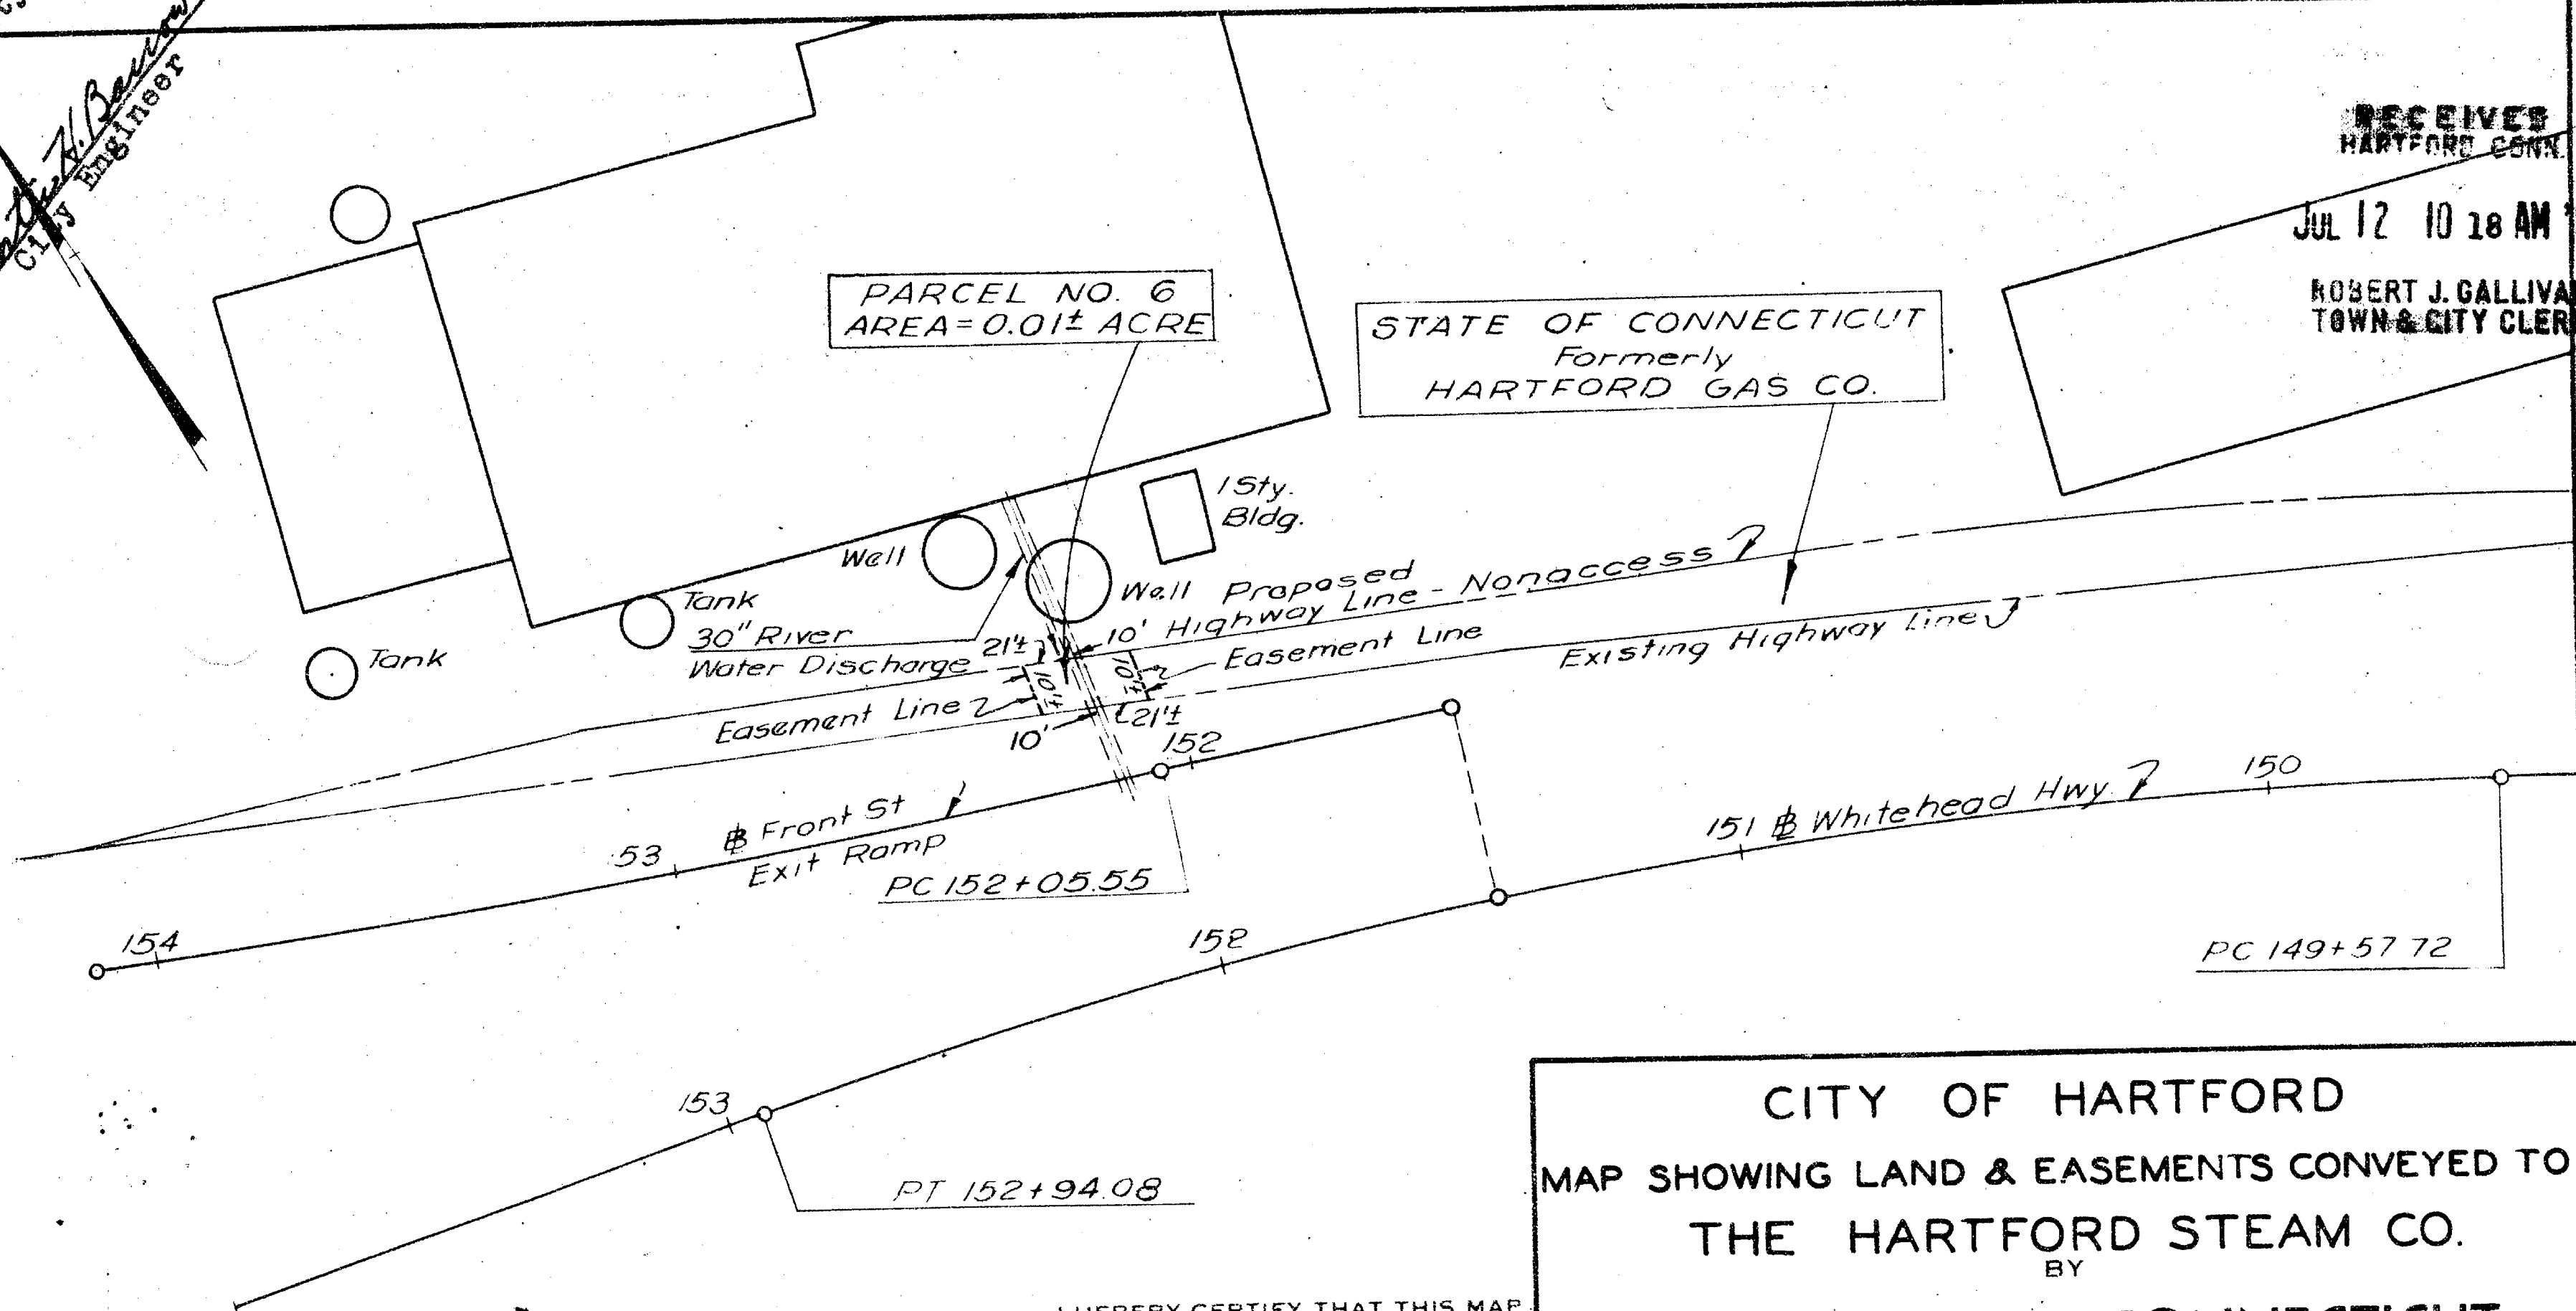

CITY OF HARTFORD
MAP SHOWING LAND & EASEMENTS CONVEYED TO
THE HARTFORD STEAM CO.
BY
THE STATE OF CONNECTICUT
HARTFORD - SPRINGFIELD EXPRESSWAY
SCALE 1" = 40' (DUTCH POINT INTERCHANGE)
HIGHWAY COMMISSIONER
June 1962

I HEREBY CERTIFY THAT THIS MAP
IS SUBSTANTIALLY CORRECT TO THE
BEST OF MY KNOWLEDGE AND BELIEF.

Stanley L. Allen
Engineer of Surveys

TOWN NO. 63
PROJECT NO. 63-127
SERIAL NO. 1B
SHEET 2 OF 2

DATE June 1962

THIS MAP CONFORMS TO CLASS D
OF CODE OF CONNECTICUT
TECHNICAL COUNCIL INC.

