

680-2

266117

FORM NO. ENG. 4 ED. 8-54


RECEIVED
HARTFORD, CONN.

JUL 10 9 26 AM '62

ROBERT J. GALLIVAN
TOWN & CITY CLERK

The portions of Olive St., on this plan are established public streets of the City of Hartford.
July 11, 1962

Robert J. Gallivan
City Engineer

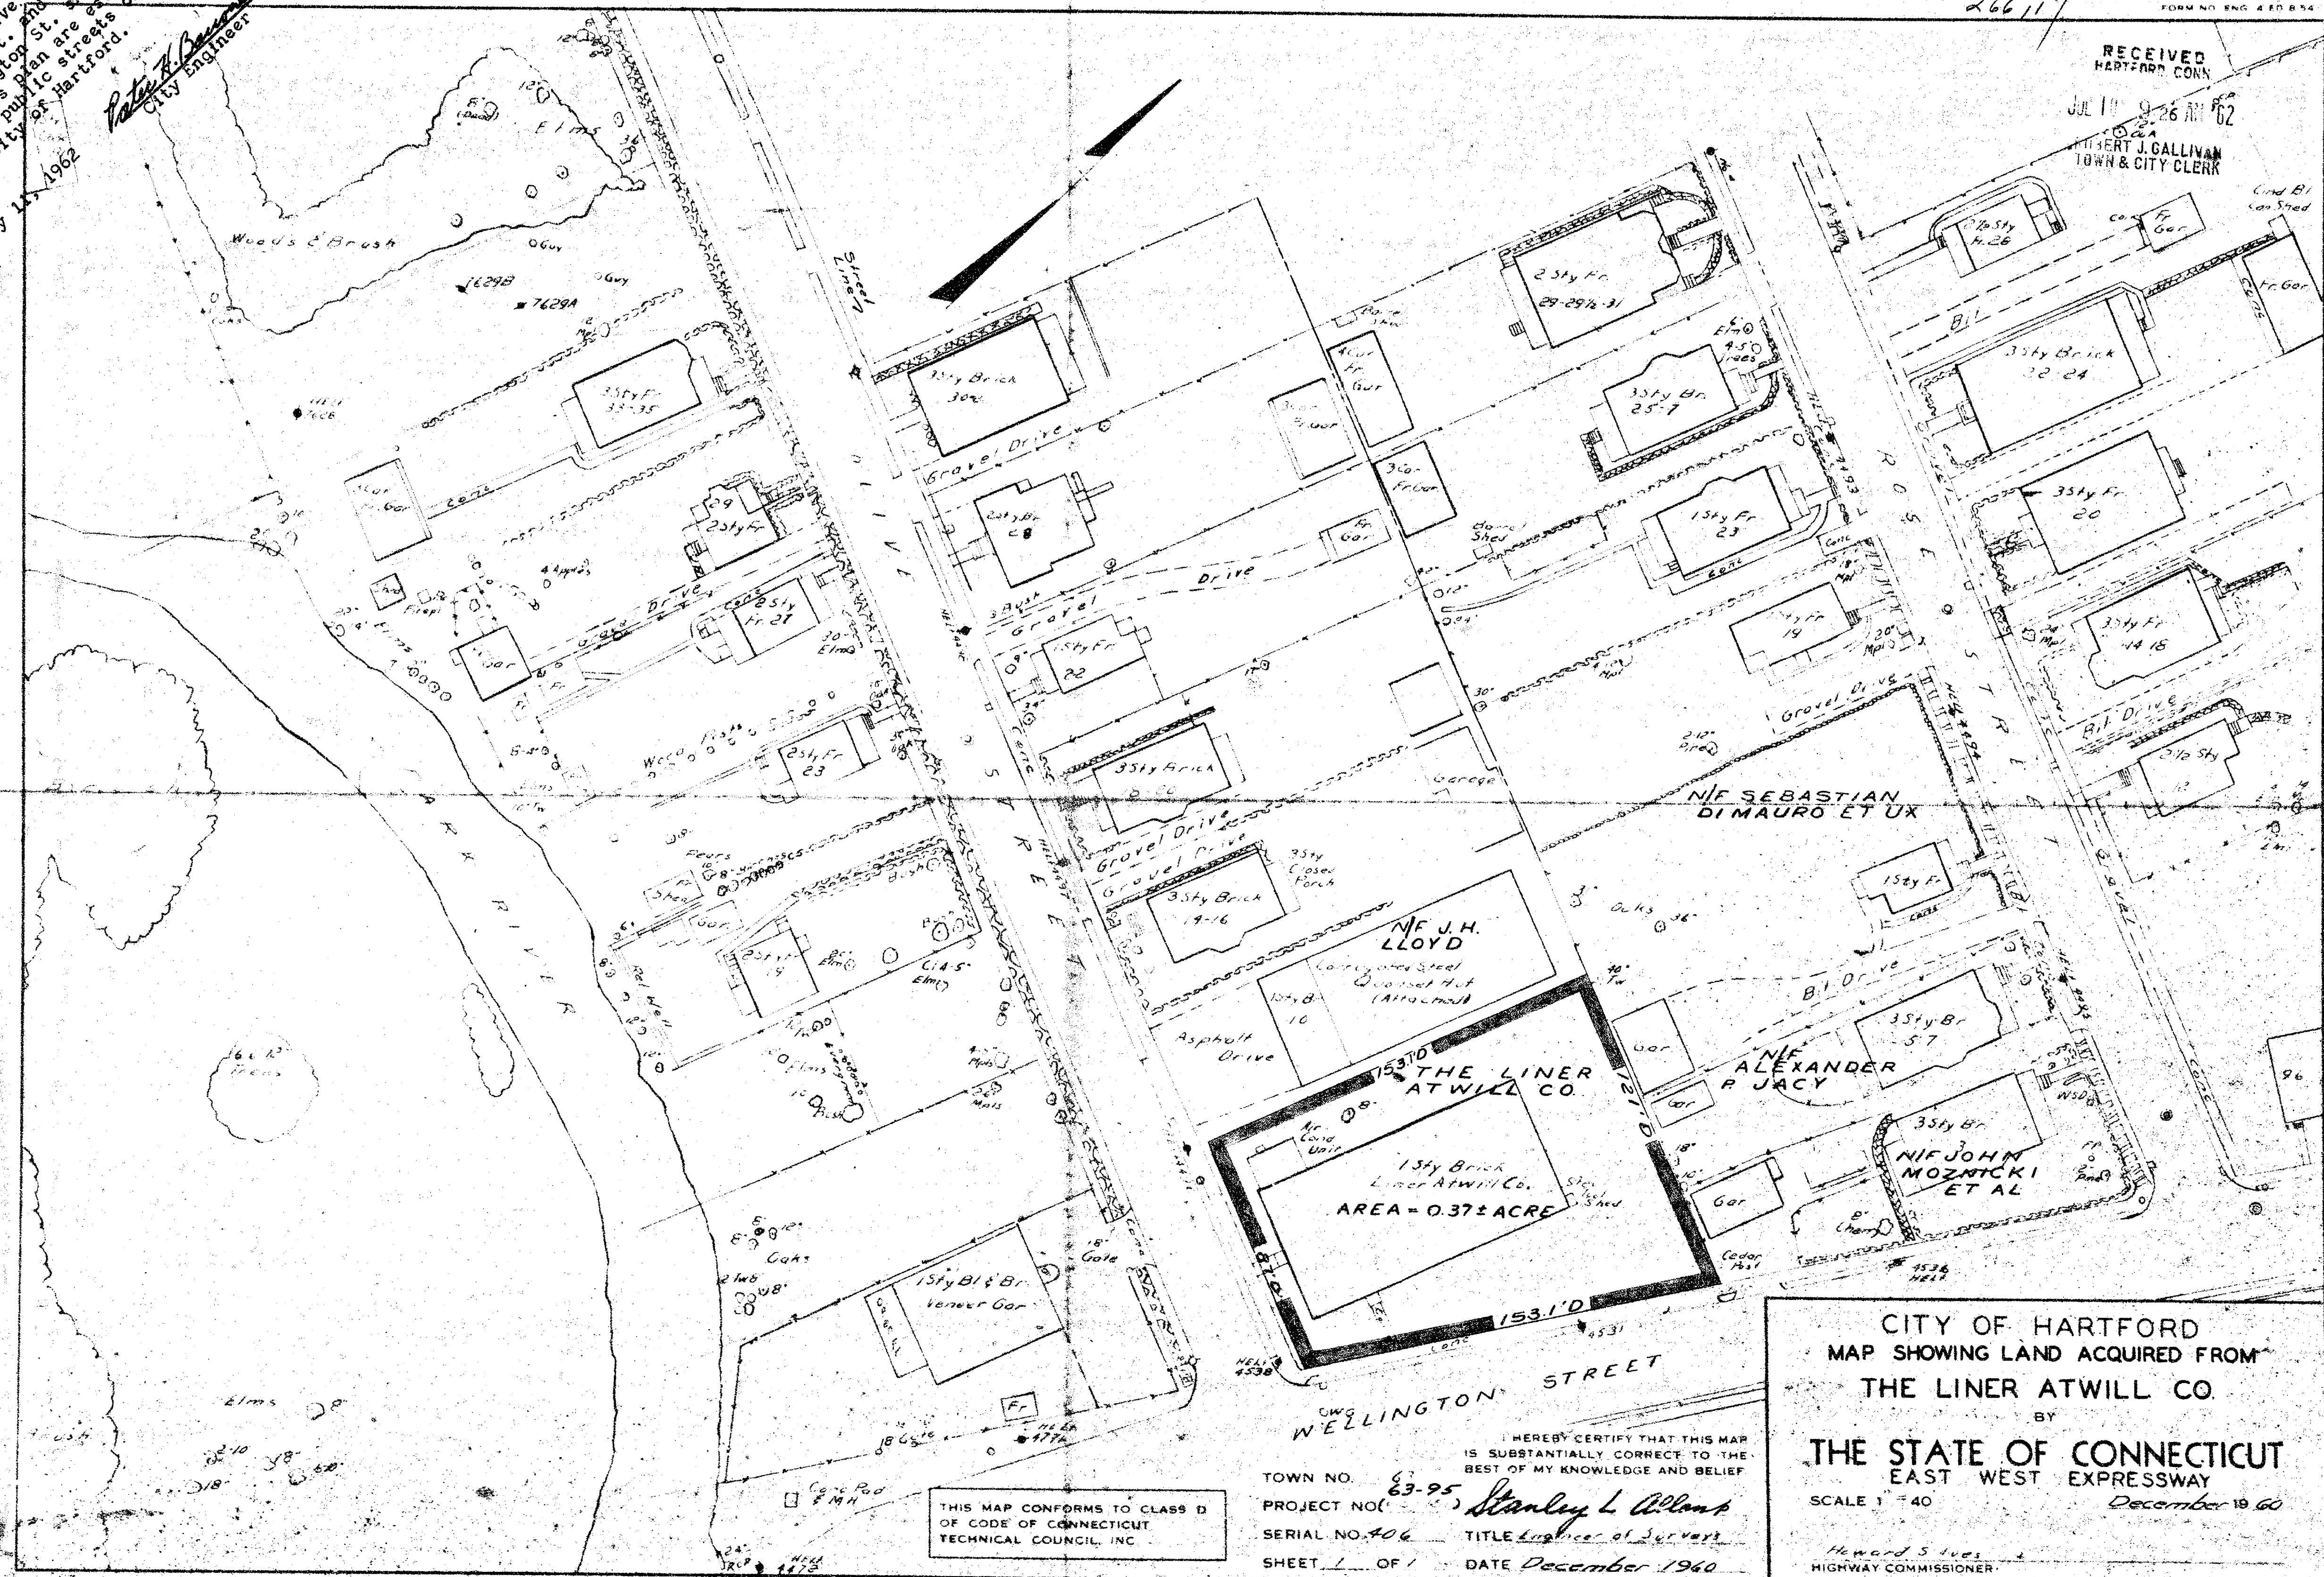

THIS MAP CONFORMS TO CLASS B OF CODE OF CONNECTICUT TECHNICAL COUNCIL, INC.

TOWN NO. 63-95
PROJECT NO. 406
SERIAL NO. 406
SHEET 1 OF 1
DATE December 1960
Stanley L. Adams
Engineer of Surveys

I HEREBY CERTIFY THAT THIS MAP IS SUBSTANTIALLY CORRECT TO THE BEST OF MY KNOWLEDGE AND BELIEF

CITY OF HARTFORD
MAP SHOWING LAND ACQUIRED FROM
THE LINER ATWILL CO.
BY
THE STATE OF CONNECTICUT
EAST WEST EXPRESSWAY
SCALE 1" = 40'
December 1960
Howard S. Jones
HIGHWAY COMMISSIONER

