

1270467


RECEIVED

Dec 28 9 17 AM

1000 HARTFORD TOWN & CITY CLERK

The portions of Whitehead Highway, Commerce St. & Potter St. shown on this plan are established public streets of the City of Hartford.

Dec. 28, 1962

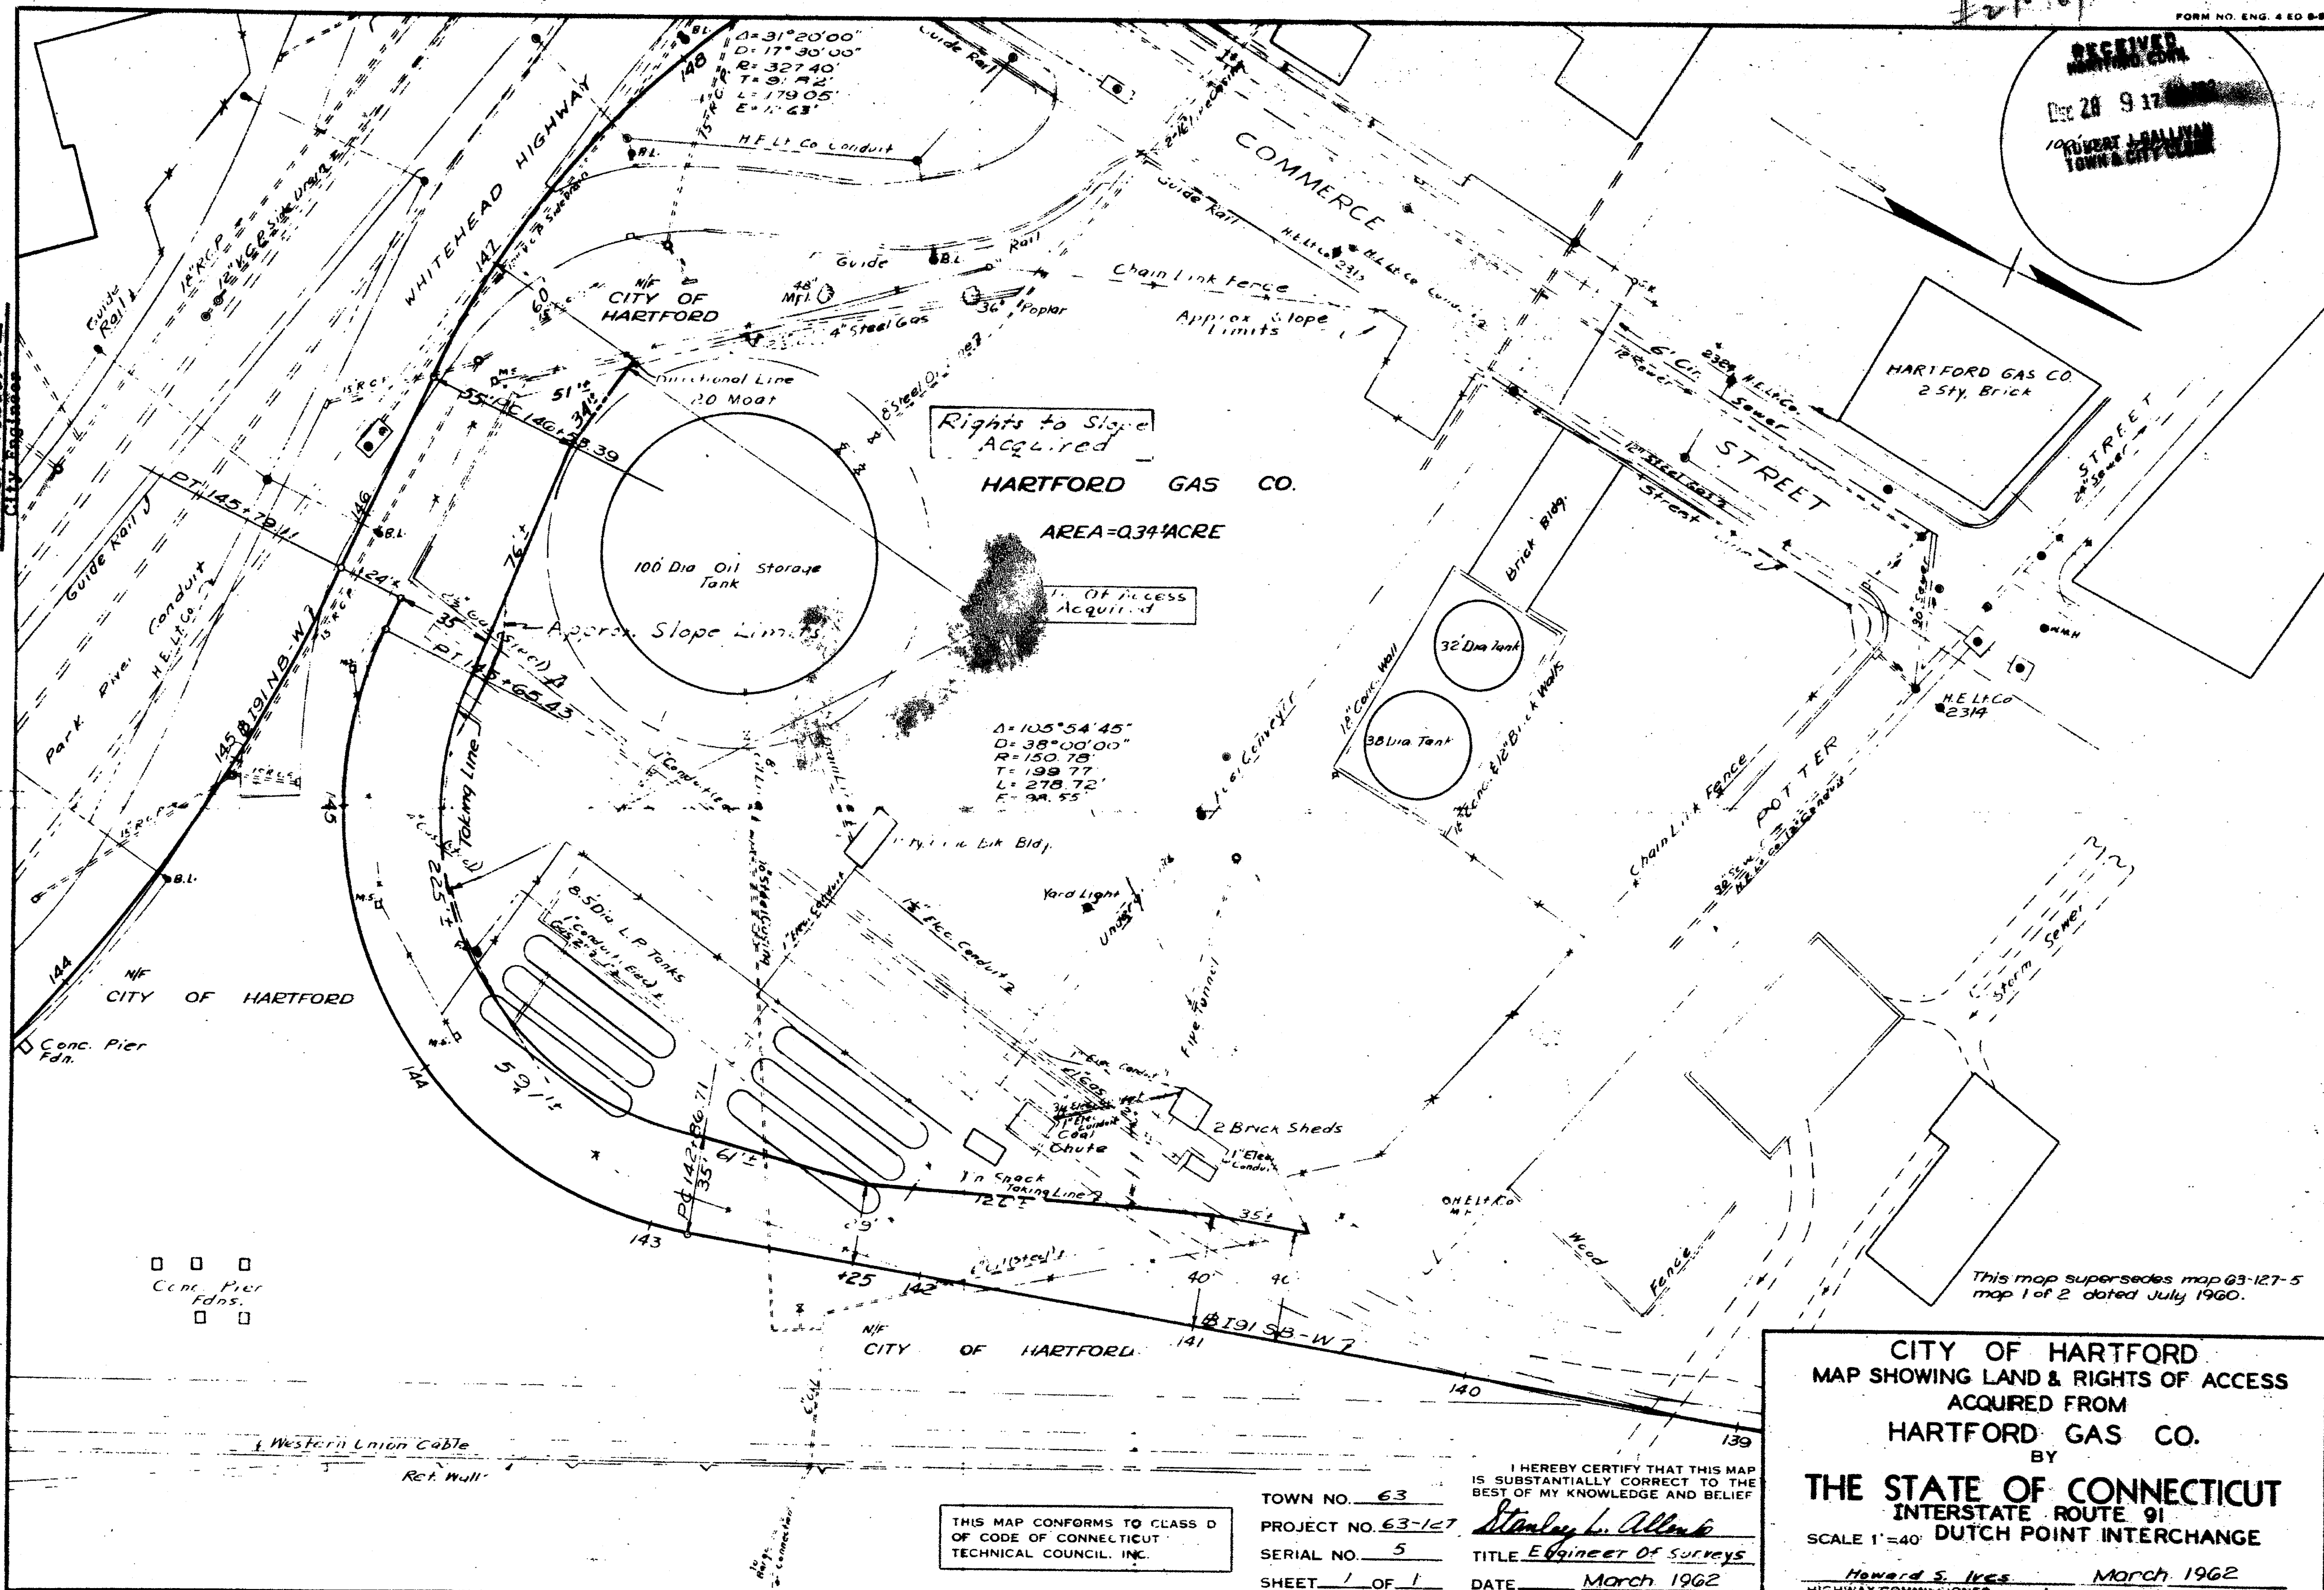

This map supersedes map 63-127-5 map 1 of 2 dated July 1960.

CITY OF HARTFORD
MAP SHOWING LAND & RIGHTS OF ACCESS
ACQUIRED FROM
HARTFORD GAS CO.
BY
THE STATE OF CONNECTICUT
INTERSTATE ROUTE 91
DUTCH POINT INTERCHANGE
SCALE 1"=40'

Howard S. Ives March 1962
HIGHWAY COMMISSIONER

I HEREBY CERTIFY THAT THIS MAP IS SUBSTANTIALLY CORRECT TO THE BEST OF MY KNOWLEDGE AND BELIEF

Stanley L. Allen
Engineer of Surveys
DATE March 1962

THIS MAP CONFORMS TO CLASS D OF CODE OF CONNECTICUT TECHNICAL COUNCIL, INC.

TOWN NO. 63
PROJECT NO. 63-127
SERIAL NO. 5
SHEET 1 OF 1

Cent. Pier Fdns.

Western Union Cable
Ret. Wall

