

695-1


The portion of Flower Street and Queen Street shown on this plan are established public streets of the City of Hartford.

Nov. 29, 1962

Robert J. Gallivan
City Engineer

269753

RECEIVED
HARTFORD, CONN.
Nov 29 8 56 AM '62
ROBERT J. GALLIVAN
TOWN & CITY CLERK

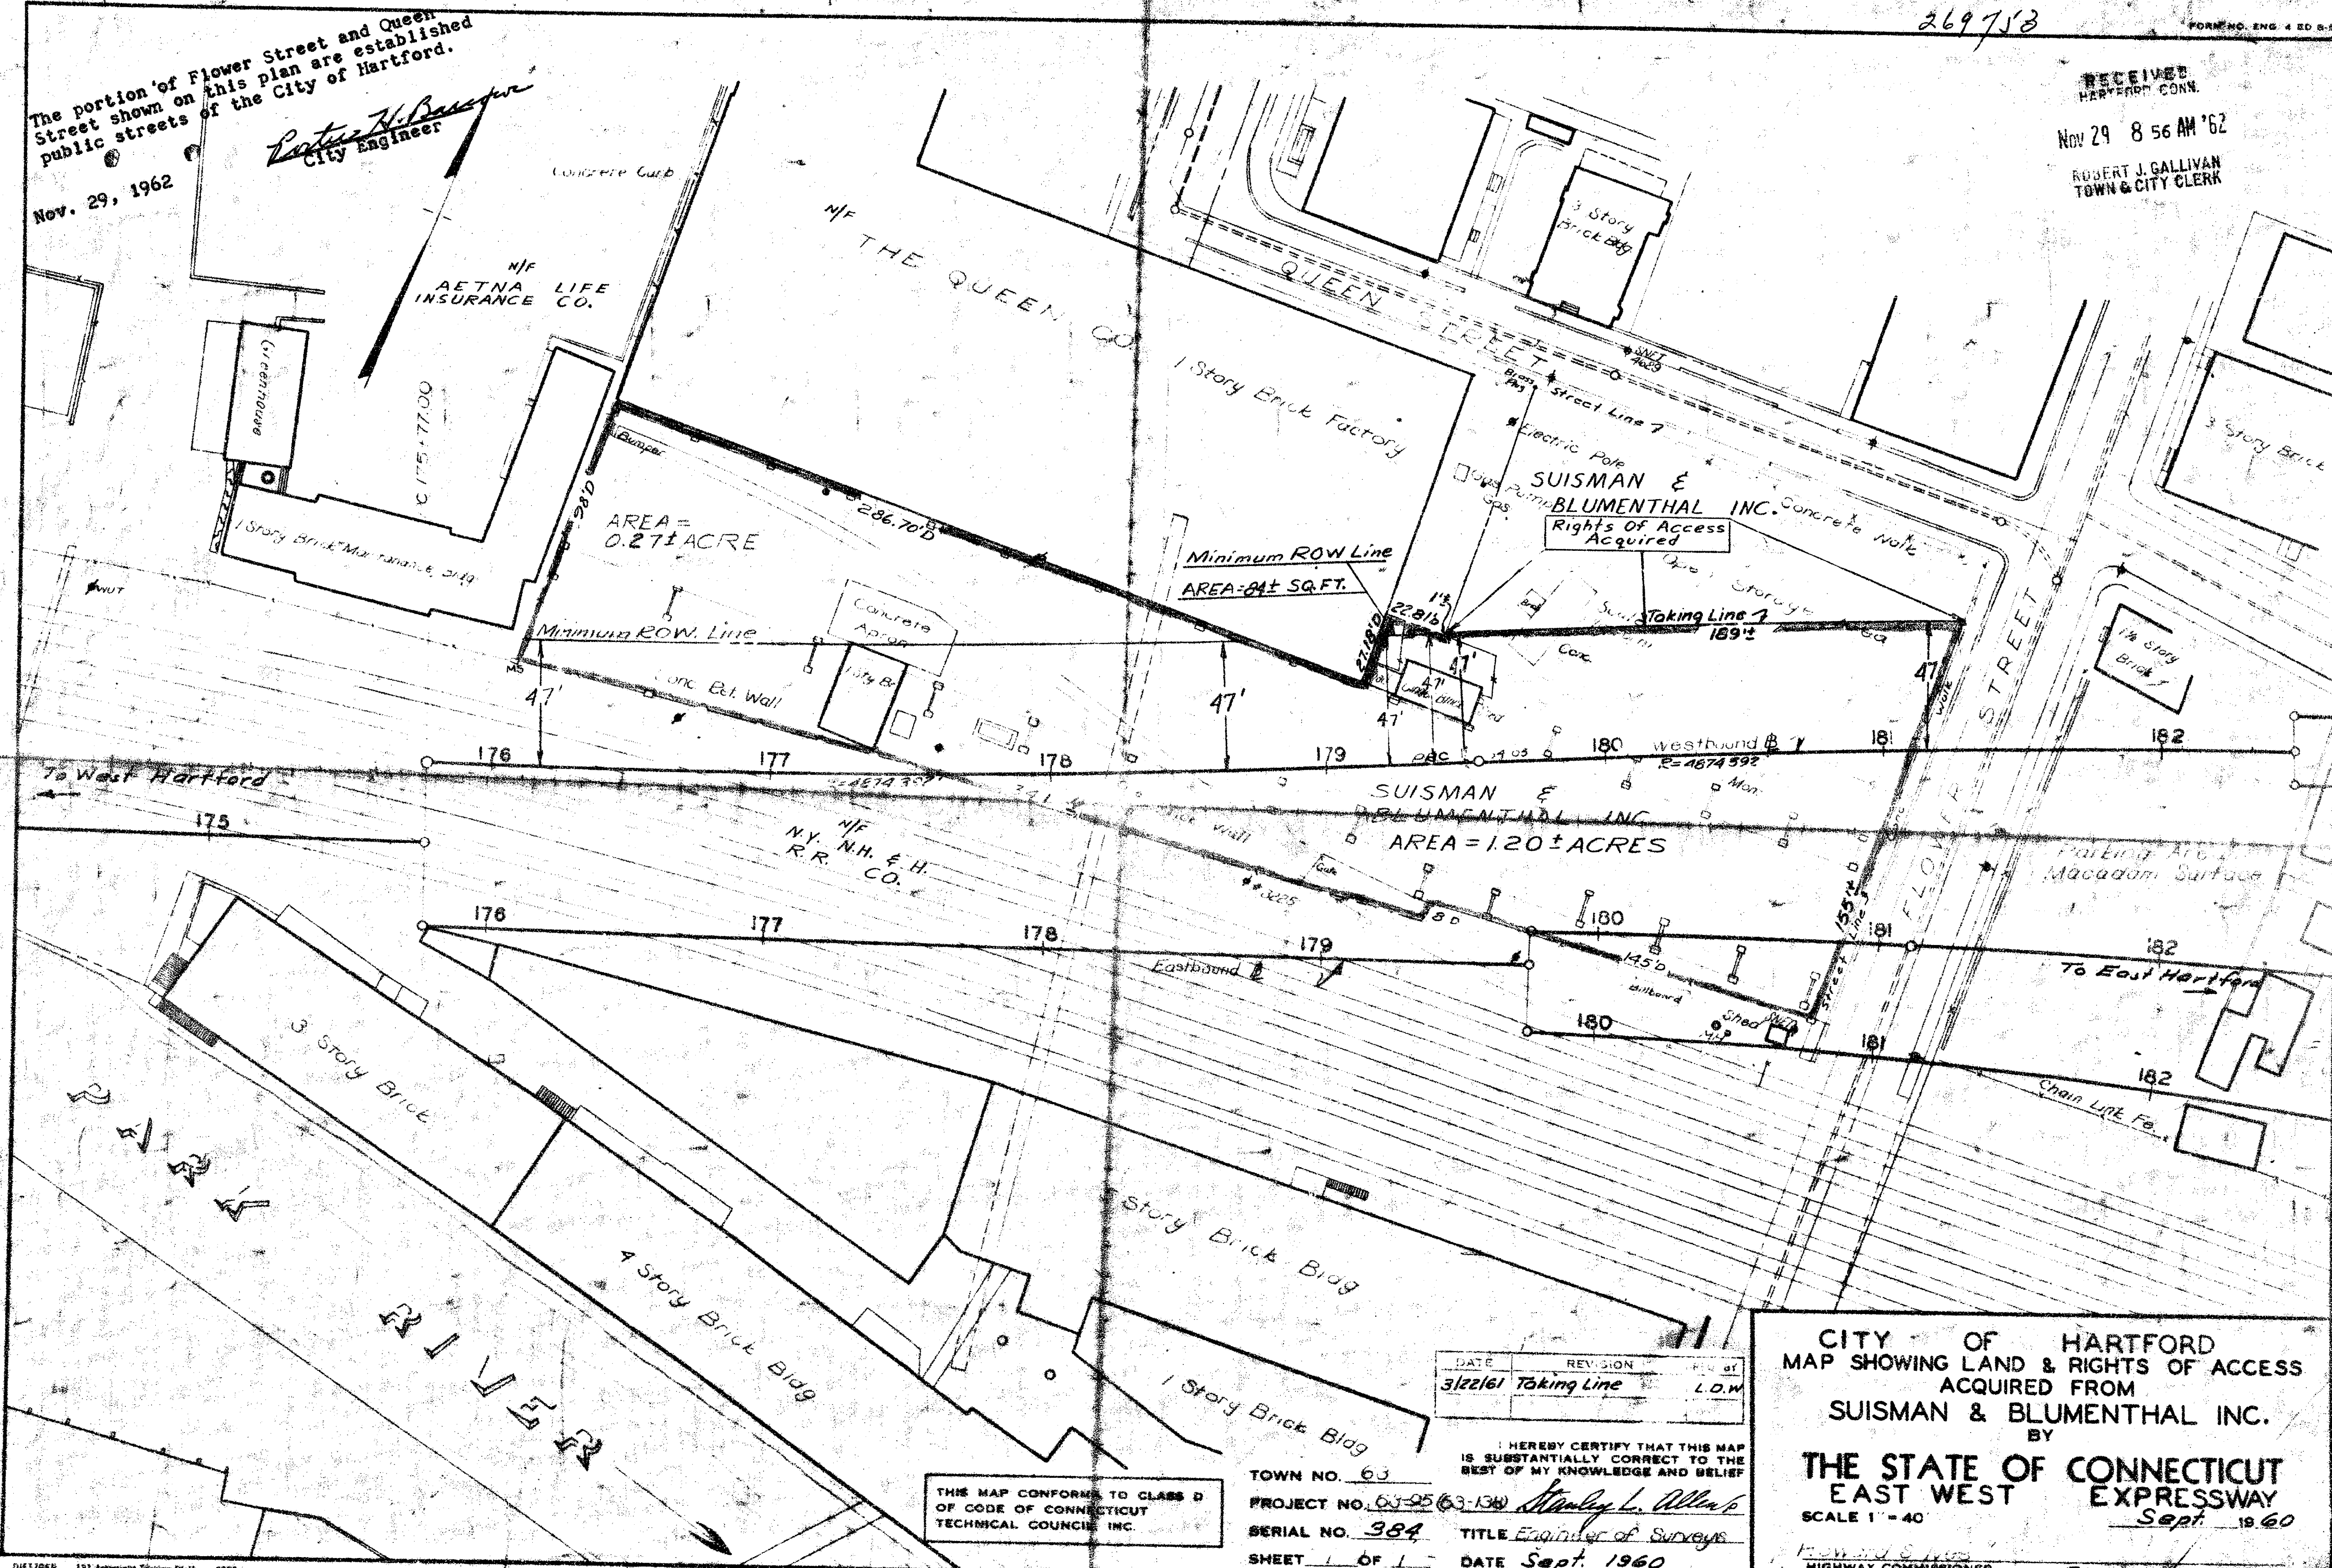

THIS MAP CONFORMS TO CLASS D
OF CODE OF CONNECTICUT
TECHNICAL COUNCIL INC.

TOWN NO. 63
PROJECT NO. 63-95 (63-134)
SERIAL NO. 384
SHEET 1 OF 1
DATE Sept. 1960
TITLE Engineer of Surveys
I HEREBY CERTIFY THAT THIS MAP
IS SUBSTANTIALLY CORRECT TO THE
BEST OF MY KNOWLEDGE AND BELIEF
Stanley L. Allen
DATE 3/22/61 Taking Line L.O.W.

CITY OF HARTFORD
MAP SHOWING LAND & RIGHTS OF ACCESS
ACQUIRED FROM
SUISMAN & BLUMENTHAL INC.
BY
THE STATE OF CONNECTICUT
EAST WEST EXPRESSWAY
SCALE 1" = 40'
Sept. 1960
HIGHWAY COMMISSIONER

0 INCHES 1 2 3 4