

269863
RECEIVED
HARTFORD CONN.
DEC 3 10 14 AM '62
ROBERT J. GALLIVAN
TOWN & CITY CLERK


The portions of New Park Ave. & Madison Ave. are established public streets of the City of Hartford.

Dec. 3, 1962

Robert H. Bannister
City Engineer

1/4 RAYMOND E. KESSLER

THE HARTFORD GAS CO.

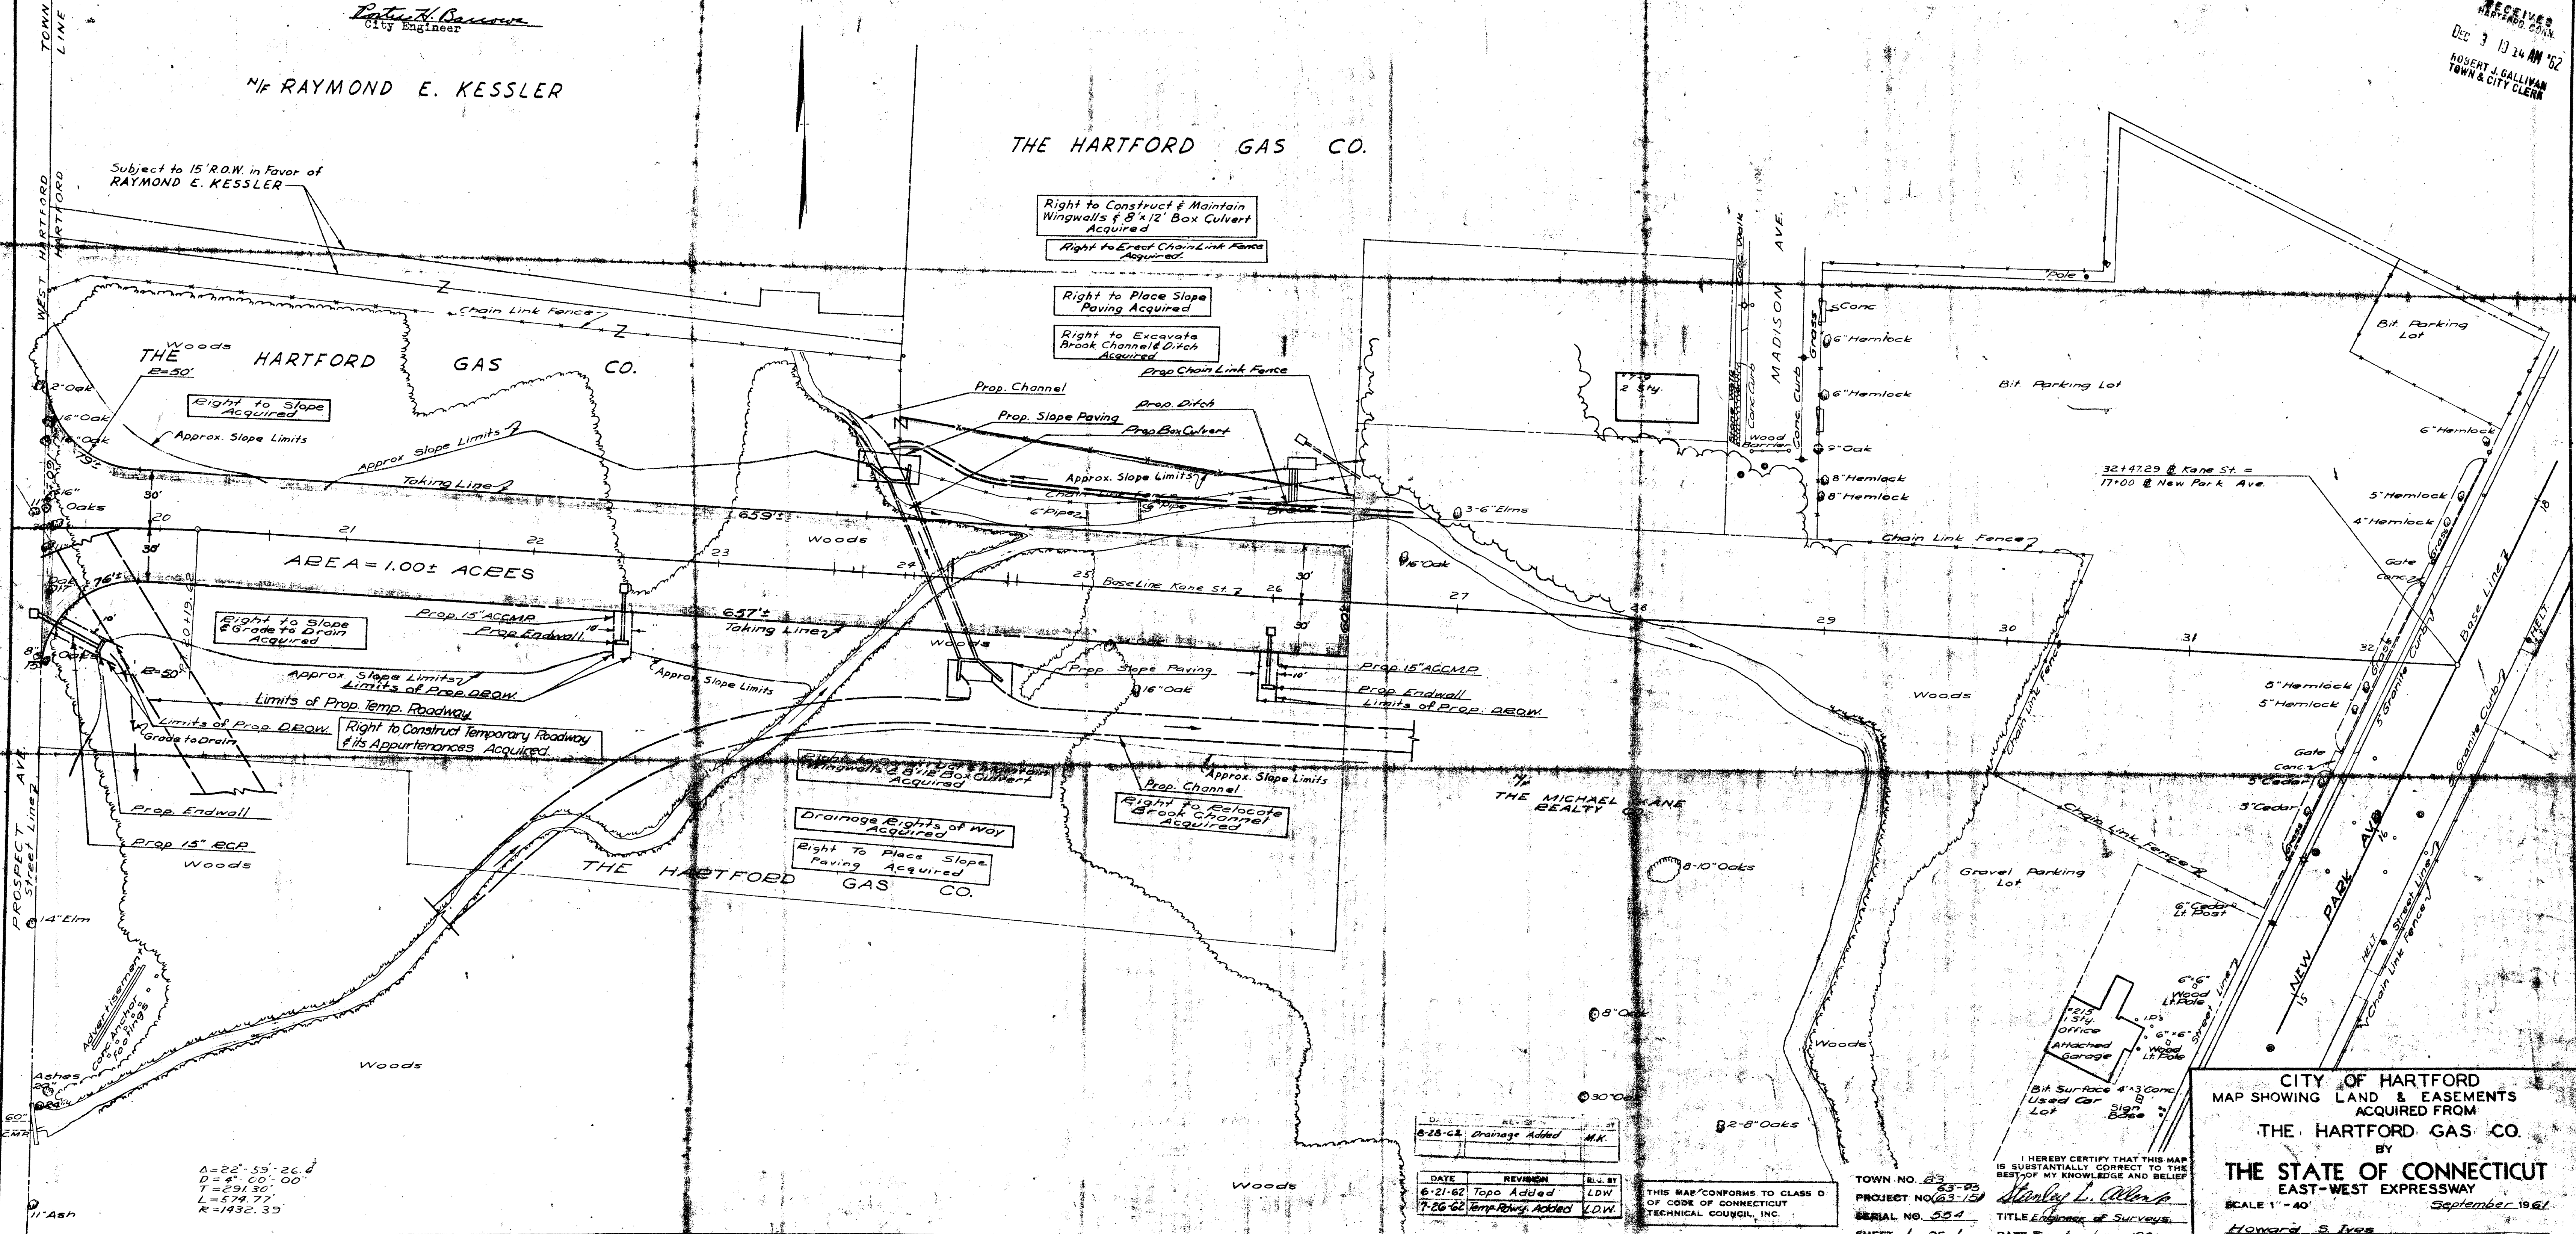

$\Delta = 22^\circ 59' 26.6''$
 $D = 4^\circ 00' 00''$
 $T = 291.30'$
 $L = 574.77'$
 $R = 1432.35'$

DATE	REVISION	BY
6-21-62	Topo Added	LDW
7-26-62	Temp. Rdwy. Added	LDW

THIS MAP CONFORMS TO CLASS D OF CODE OF CONNECTICUT TECHNICAL COUNCIL, INC.

TOWN NO. 63
PROJECT NO. 63-15
SERIAL NO. 554
SHEET 1 OF 1

I HEREBY CERTIFY THAT THIS MAP IS SUBSTANTIALLY CORRECT TO THE BEST OF MY KNOWLEDGE AND BELIEF
Stanley L. Allen
TITLE Engineer of Surveys
DATE September 1961

CITY OF HARTFORD
MAP SHOWING LAND & EASEMENTS ACQUIRED FROM
THE HARTFORD GAS CO.
BY
THE STATE OF CONNECTICUT
EAST-WEST EXPRESSWAY
SCALE 1" = 40'
September 1961
Howard S. Ives
HIGHWAY COMMISSIONER