

270-38

FORM NO. ENG-4 ED. 8-54


JAN 11 9 18 AM '63

REGISTERED
TOWN & CITY CLERK

The portions of Spruce St., Asylum St., Spring St. and Church St. shown on this plan are established public streets of the City of Hartford.

January 11, 1963

Robert F. Bennett
City Engineer

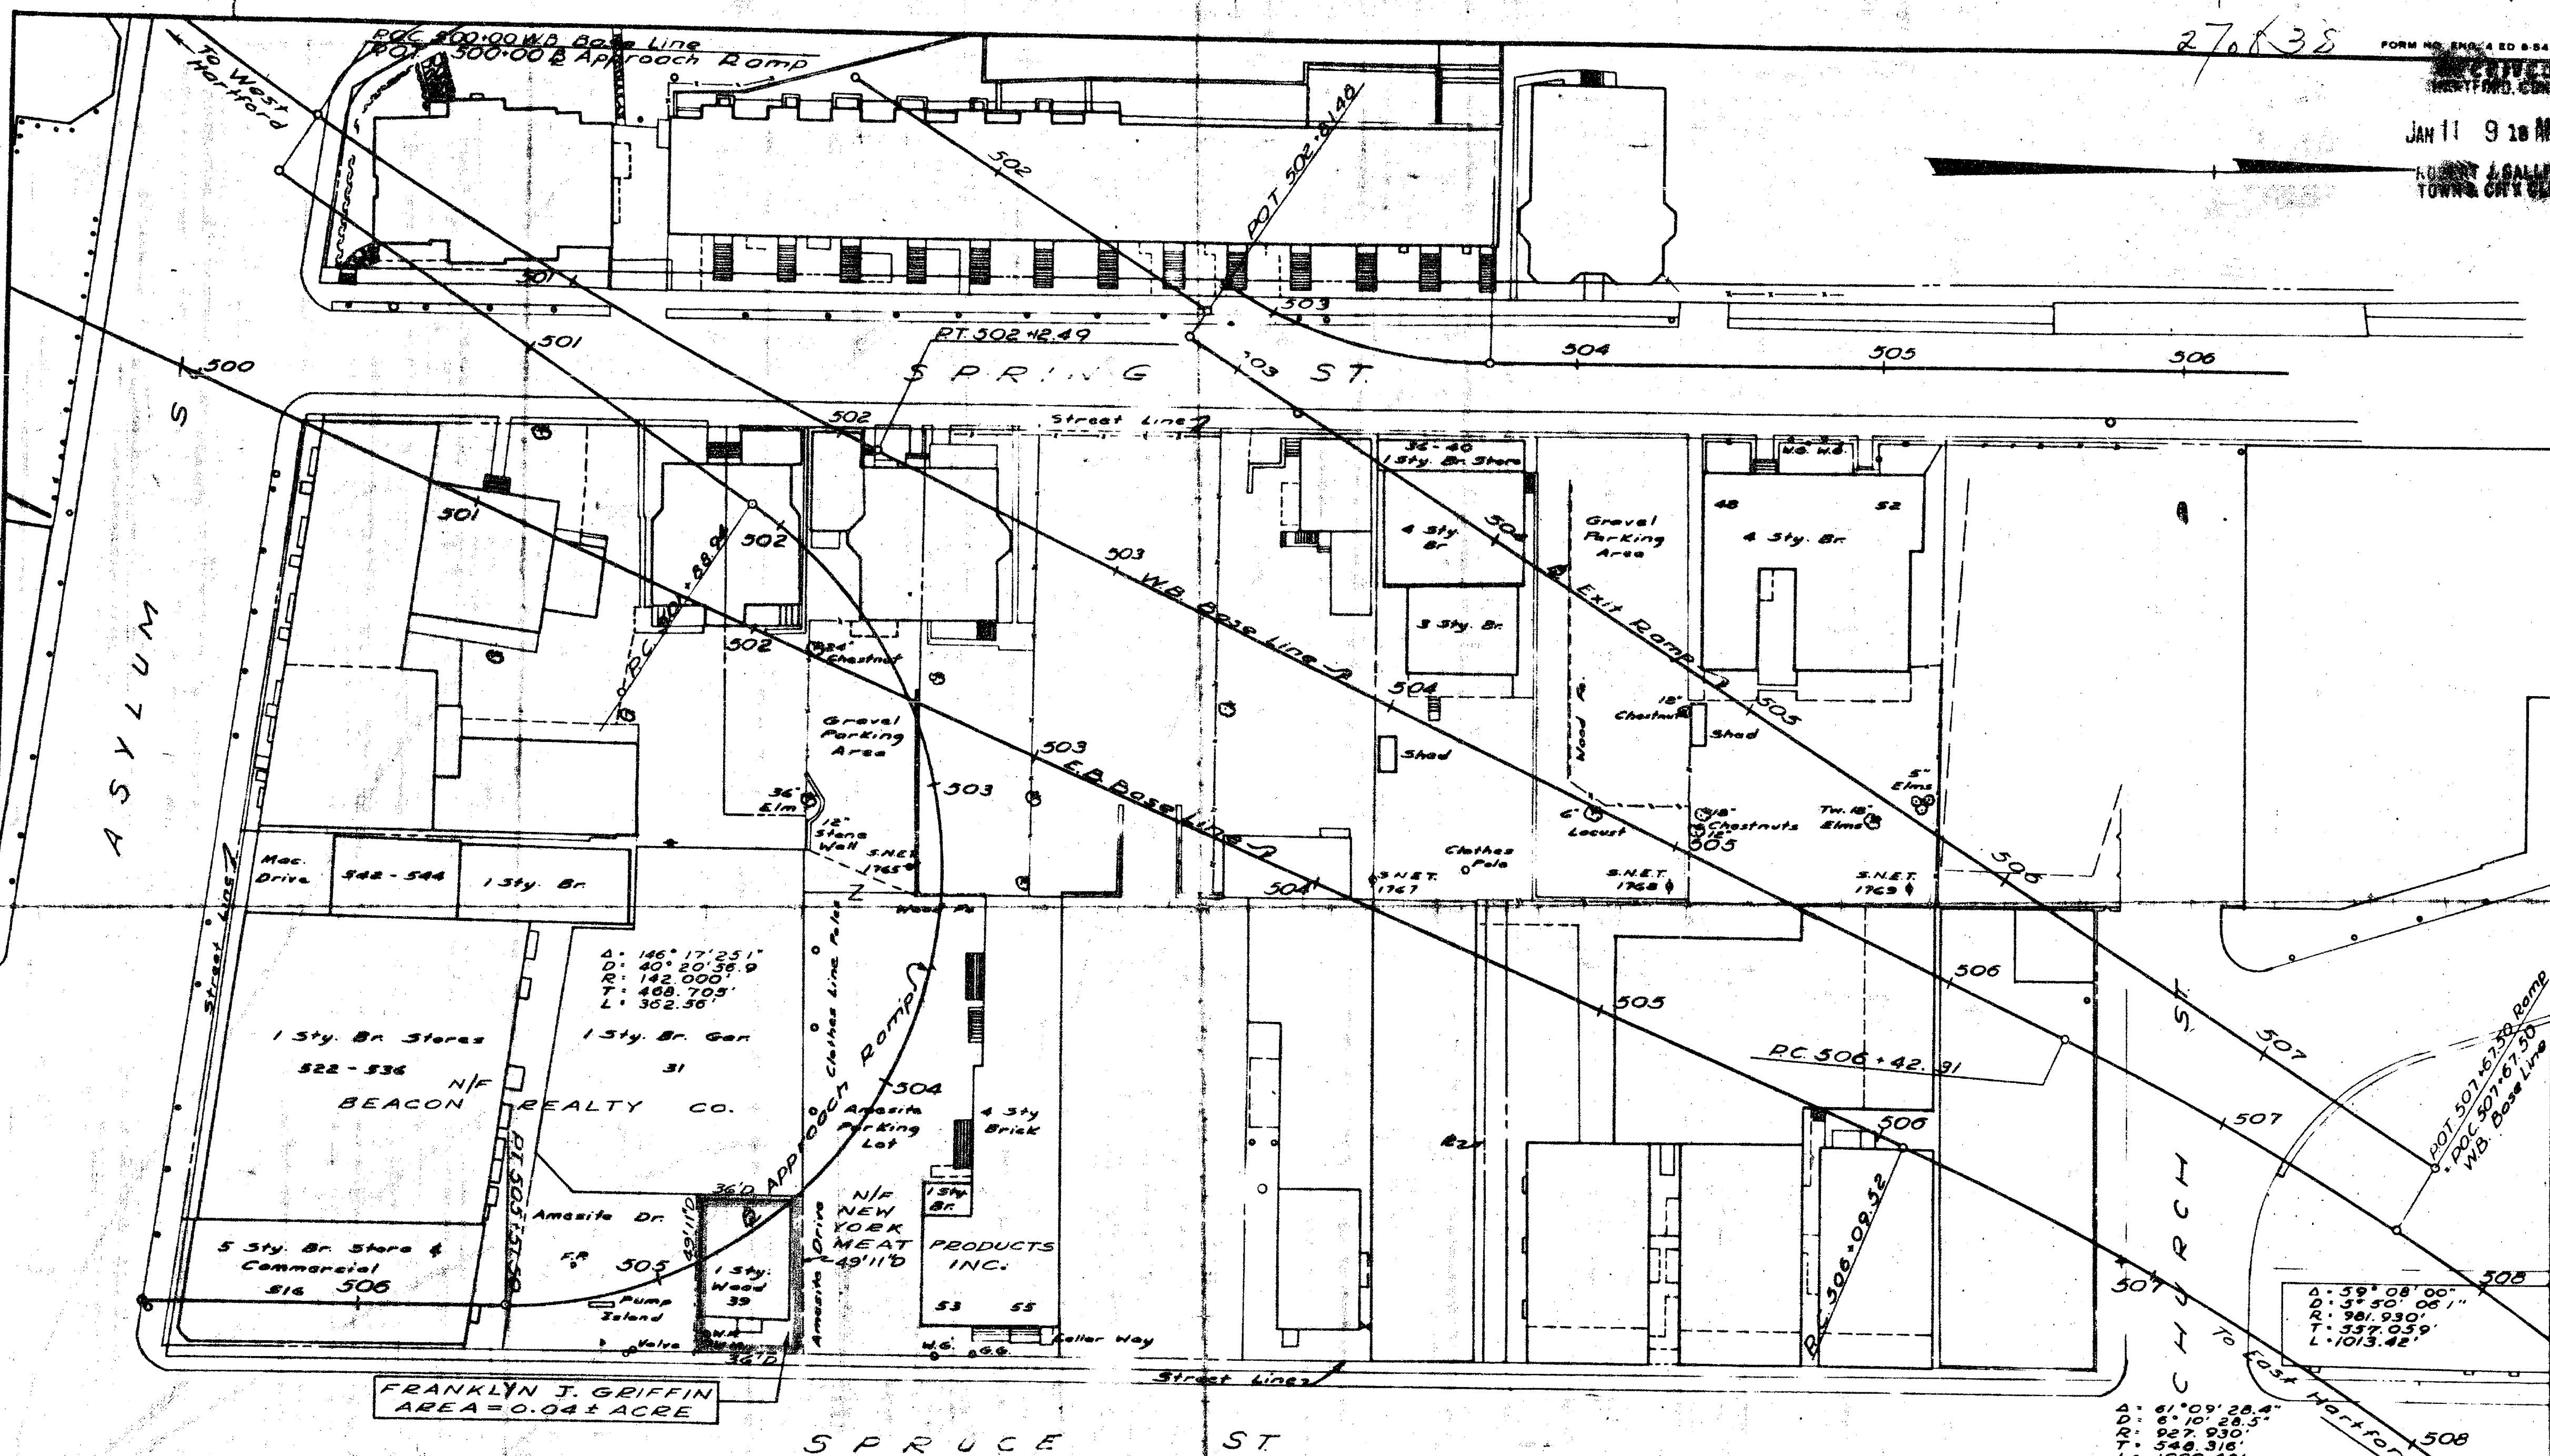

FRANKLYN J. GRIFFIN
AREA = 0.04 ± ACRE

THIS MAP CONFORMS TO CLASS D
OF CODE OF CONNECTICUT
TECHNICAL COUNCIL, INC.

SECTION NO. 2
TOWN NO. 63
PROJECT NO. 63-25
SERIAL NO. 270
SHEET 1 OF 1

I HEREBY CERTIFY THAT THIS MAP
IS SUBSTANTIALLY CORRECT TO THE
BEST OF MY KNOWLEDGE AND BELIEF.
Stanley L. Allen
TITLE: Engineer of Surveys
DATE: March 1960

CITY OF HARTFORD
MAP SHOWING LAND ACQUIRED FROM
FRANKLYN J. GRIFFIN
BY
THE STATE OF CONNECTICUT
EAST-WEST EXPRESSWAY
SCALE 1"=40'
March 1960
Howard S. Ives
HIGHWAY COMMISSIONER

