


RECEIVED  
HARTFORD, CONN.  
JAN 31 10 41 AM '63  
ROBERT J. GALLIVAN  
TOWN & CITY CLERK

The portions of Pearl St. and Asylum St. shown  
on this plan are established public streets  
of the City of Hartford.

Jan. 21, 1963

*Robert J. Gallivan*  
City Engineer

ASYLUM STREET

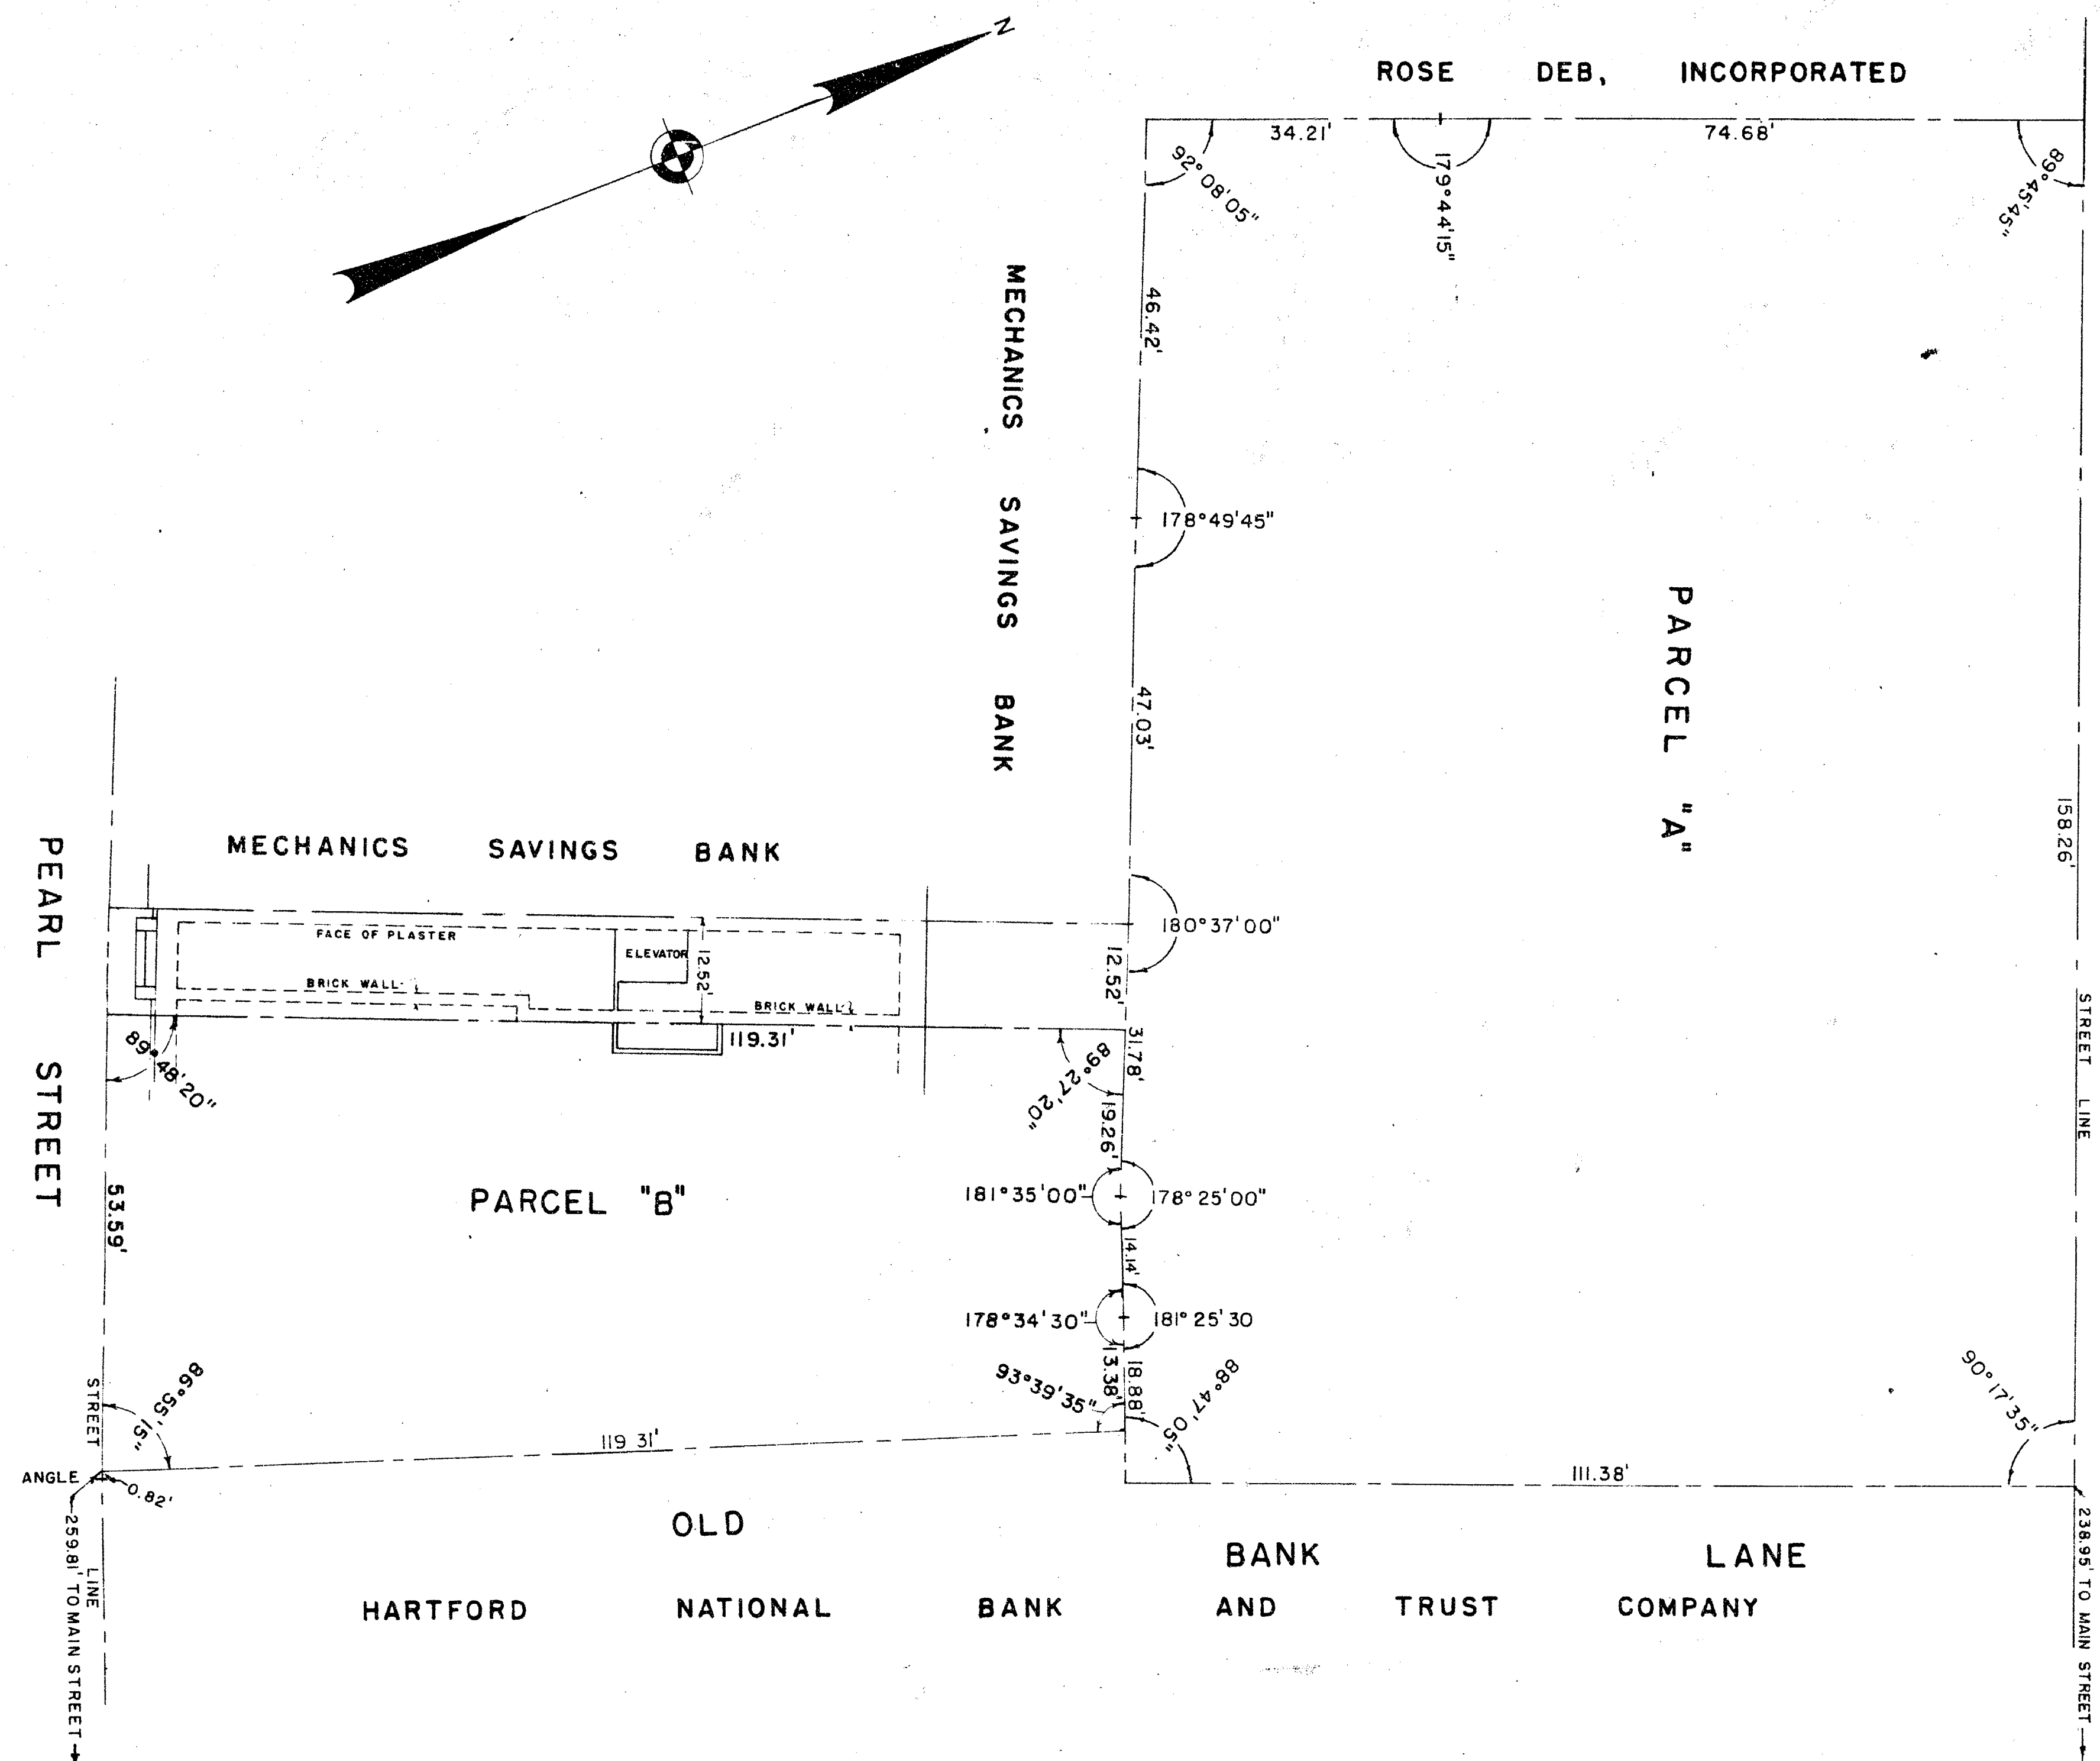

HARTFORD NATIONAL BANK AND TRUST COMPANY

ASYLUM AND PEARL STREETS  
HARTFORD, CONNECTICUT

SCALE: 1 INCH = 16 FEET  
JANUARY, 1963

PETERSEN & HOFFMAN ENGRS.  
SUCCESSORS TO SPENCER & WASHBURN, INC.

I HEREBY CERTIFY THAT THIS MAP IS SUBSTANTIALLY CORRECT

*Theodore G. Peterson*