



707-2

Dec 27 1962
ROBERT A. HALL
TOWN & CITY CLERK

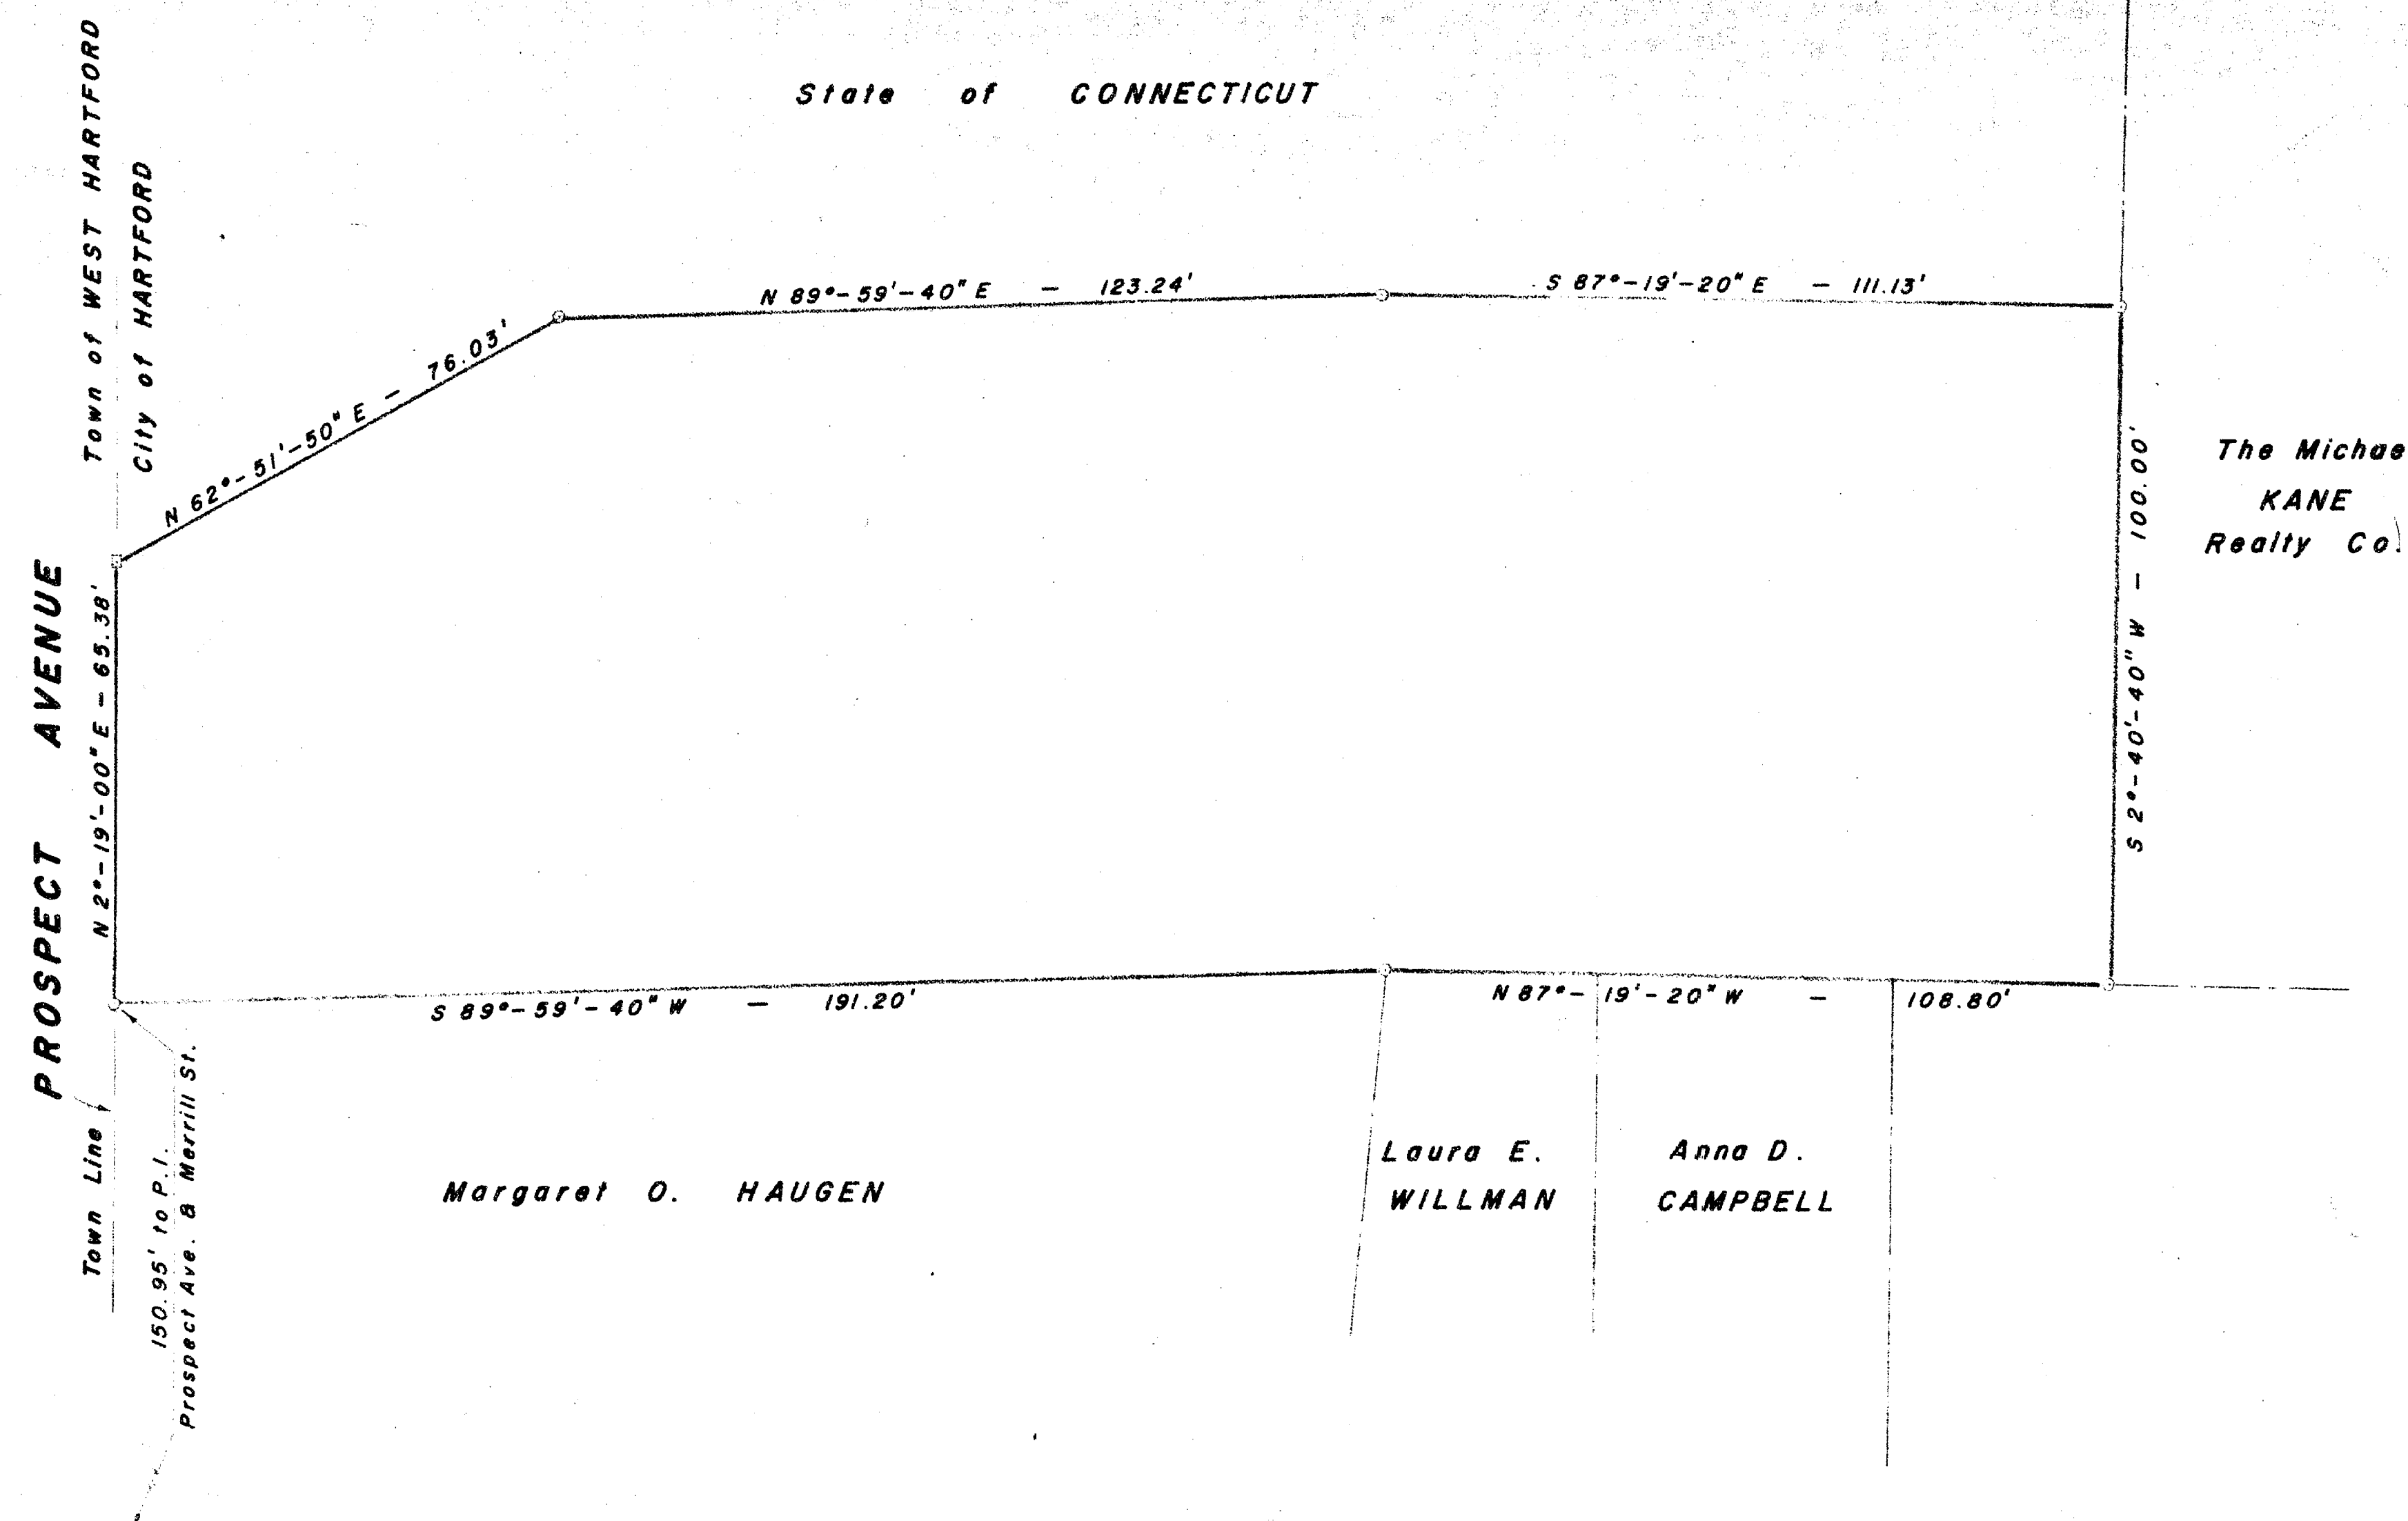

MAP Showing the PROPERTY of
LATROBE STEEL CO.
Prospect Ave. HARTFORD, Conn.

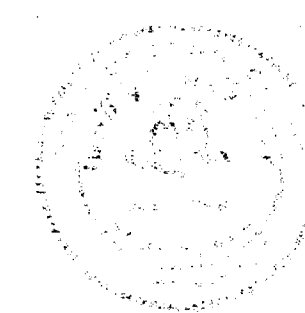

J. V. Beckley

FOR RECORD
1" = 20'
12-3-62

0 1 2 3 4
INCHES