


The portions of Flatbush Avenue, Brookfield Street, Community Place and Overlook Terrace shown on this plan are established public streets of the City of Hartford.

Pat H. Basson
City Engineer

Feb. 19, 1963

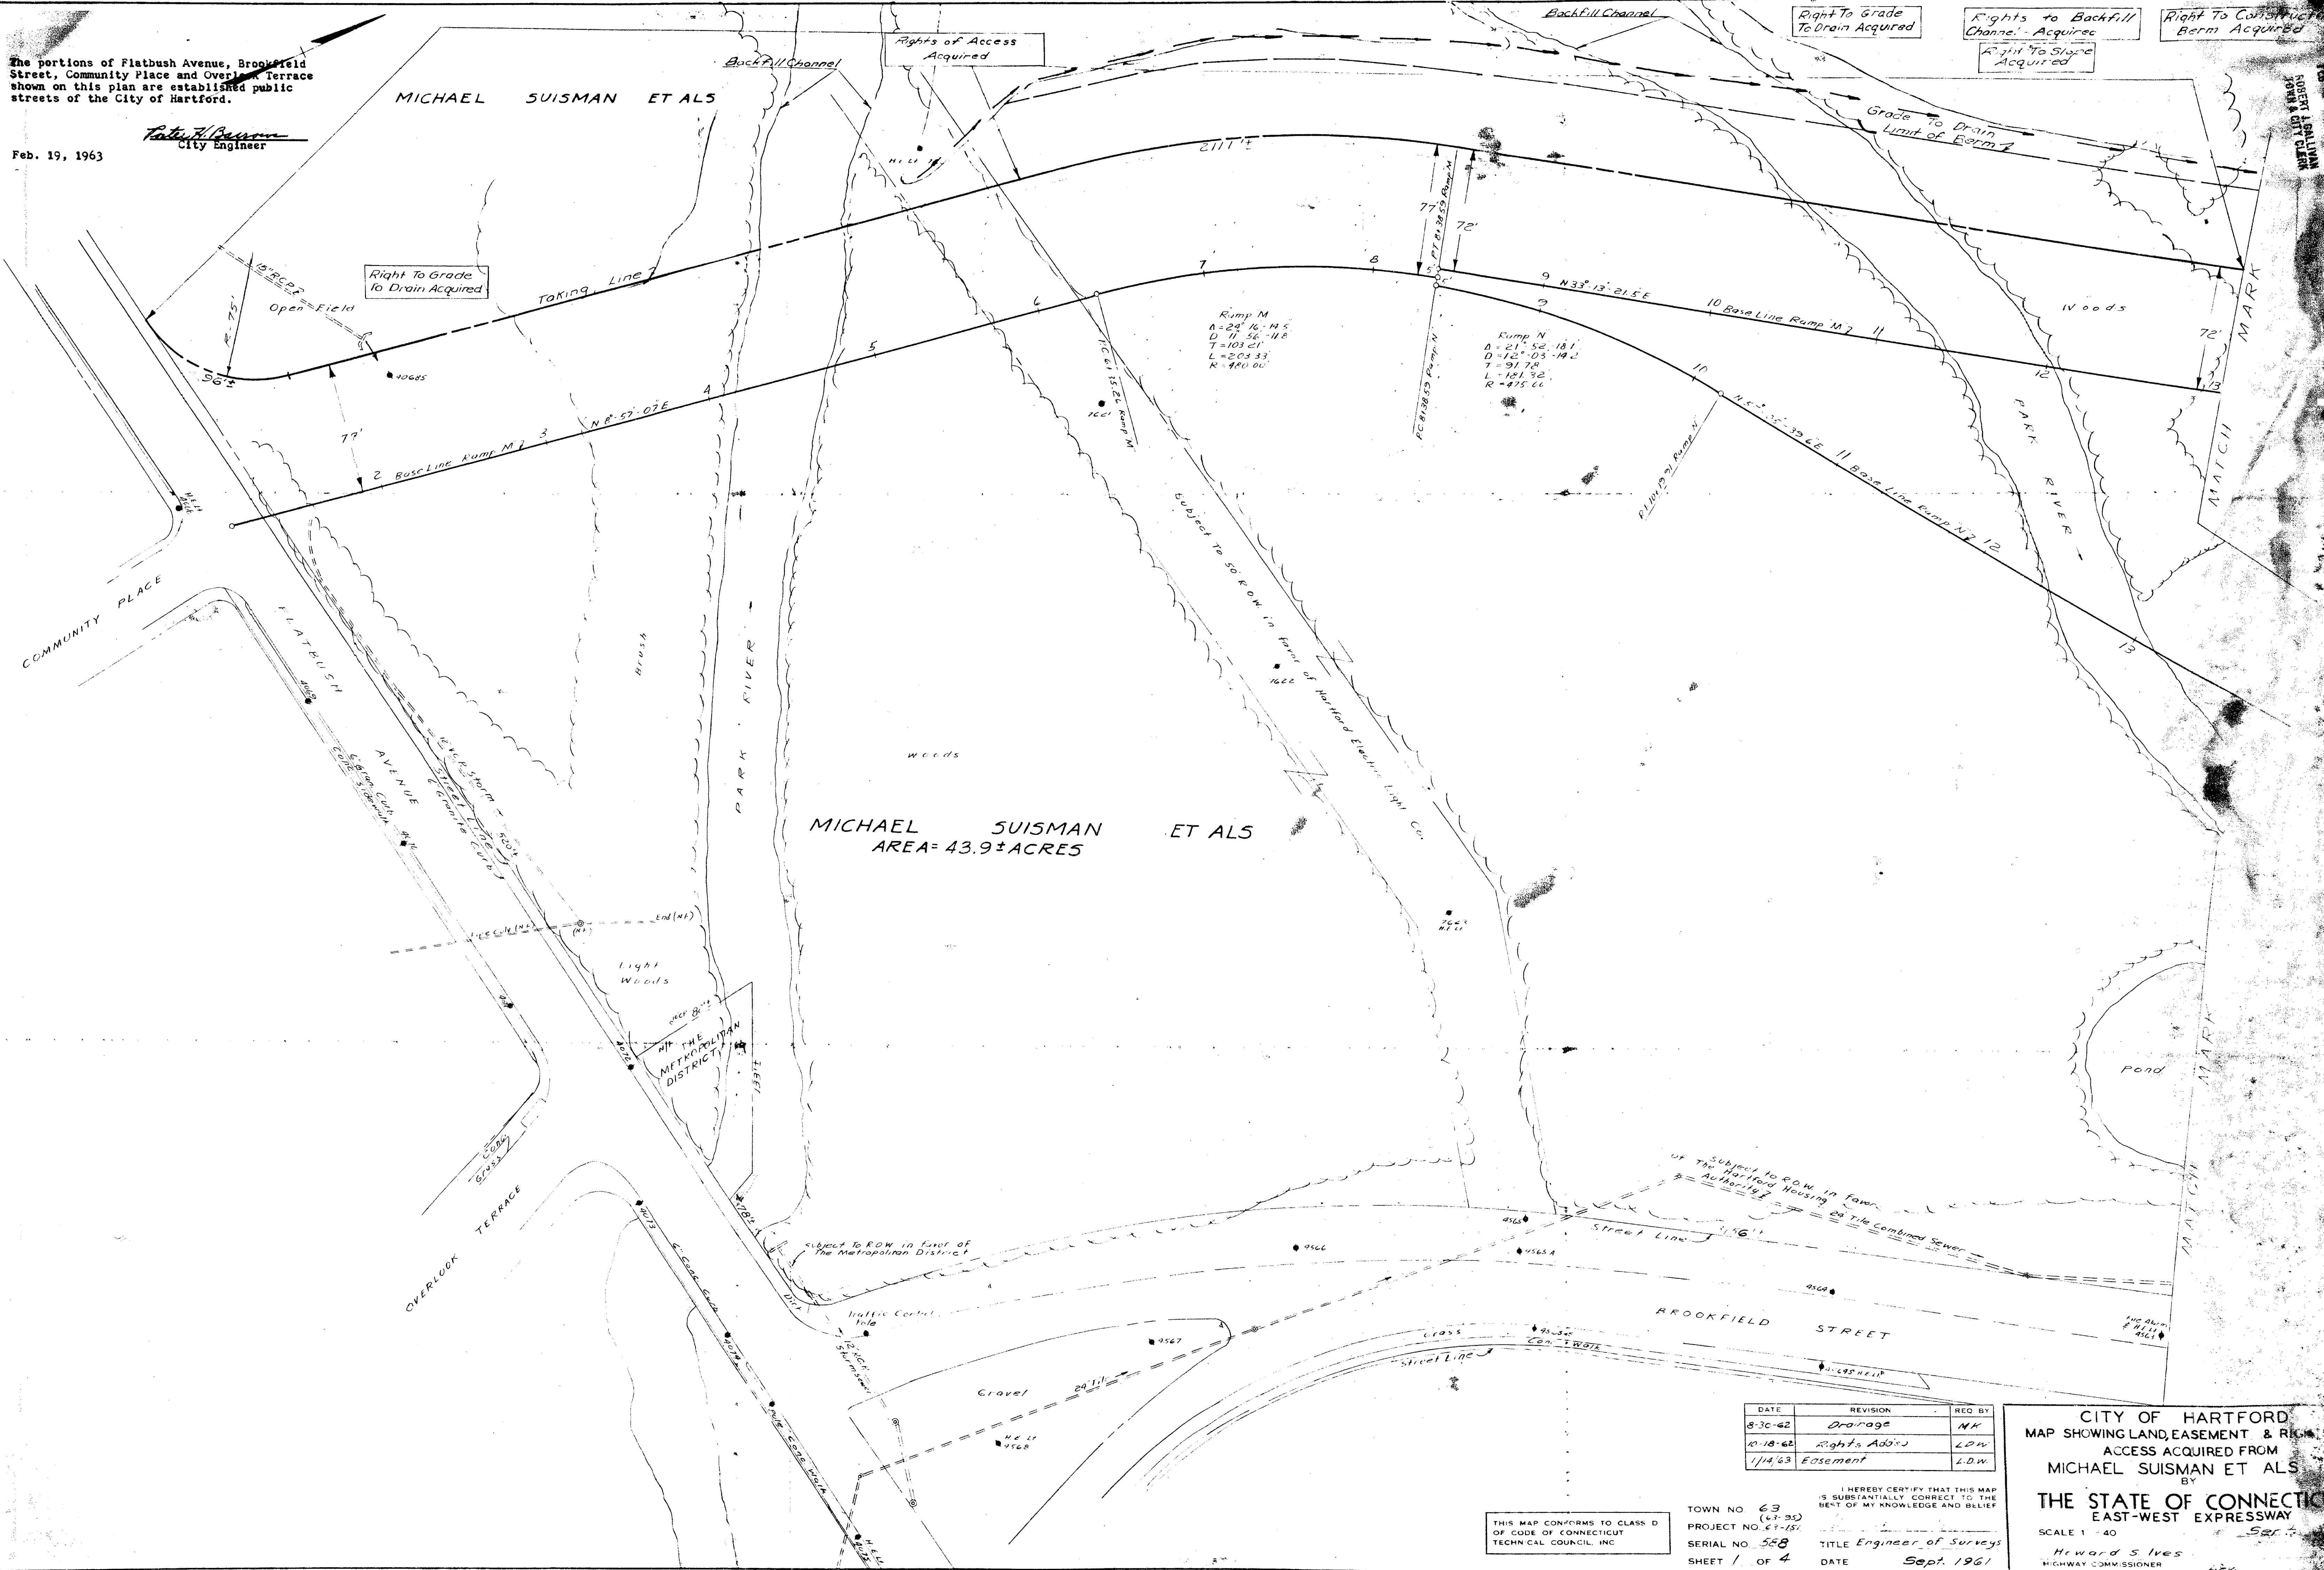

THIS MAP CONFORMS TO CLASS D
OF CODE OF CONNECTICUT
TECHNICAL COUNCIL, INC.

TOWN NO. 63
PROJECT NO. 63-15
SERIAL NO. 568
SHEET 1 OF 4

I HEREBY CERTIFY THAT THIS MAP
IS SUBSTANTIALLY CORRECT TO THE
BEST OF MY KNOWLEDGE AND BELIEF
DATE Sept. 1961
TITLE Engineer of Surveys
HOWARD S. IVES
HIGHWAY COMMISSIONER

CITY OF HARTFORD
MAP SHOWING LAND, EASEMENT & RIGHTS OF
ACCESS ACQUIRED FROM
MICHAEL SUISMAN ET ALS
BY
THE STATE OF CONNECTICUT
EAST-WEST EXPRESSWAY
SCALE 1" = 40'
HOWARD S. IVES
HIGHWAY COMMISSIONER

