


MICHAEL SUISMAN ET ALS

Curve Data
 $\Delta = 104^\circ 16' 36''$
 $D = 98.00'$
 $T = 879.60'$
 $L = 1002.22'$
 $M = 236.66'$
 $E = 449.19'$

The portion of Brookfield Street shown on this plan is an established public street of the City of Hartford.

Robert J. Benson
 City Engineer

Feb. 19, 1963

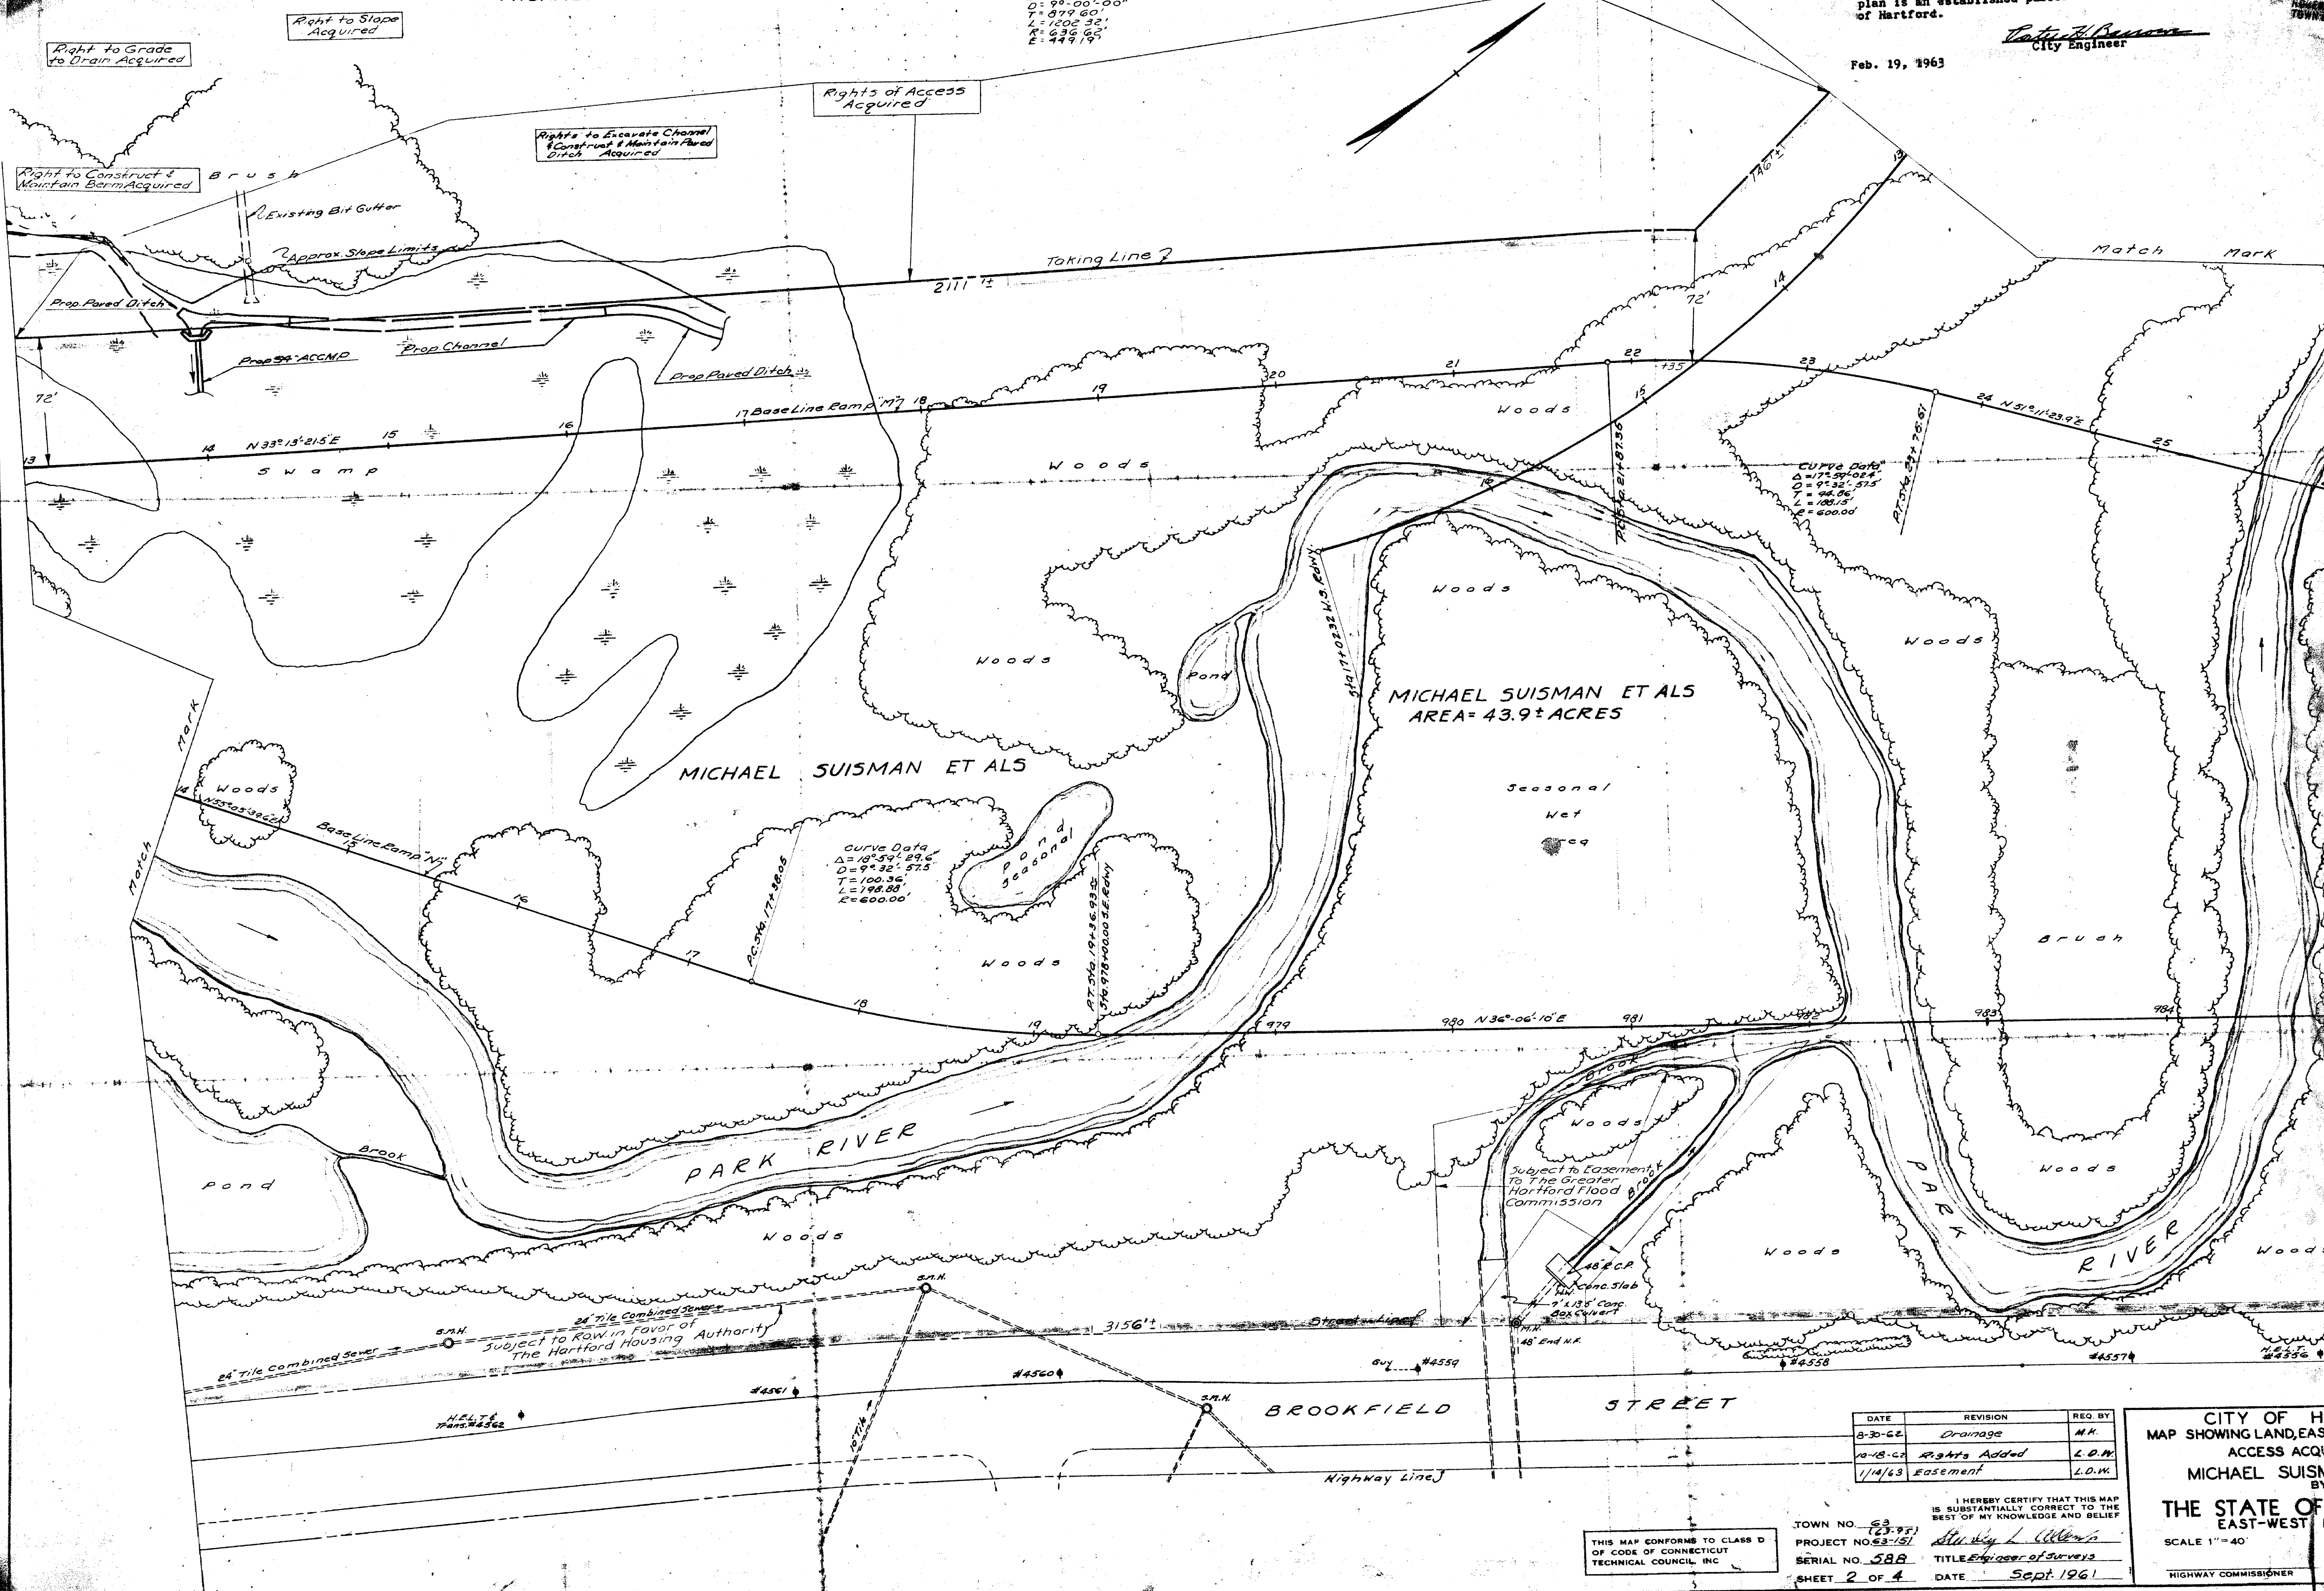

DATE	REVISION	REQ. BY
8-30-62	Drainage	M.H.
10-18-62	Rights Added	L.D.M.
1/14/63	Easement	L.D.M.

CITY OF HARTFORD
 MAP SHOWING LAND EASEMENT & RIGHTS OF ACCESS ACQUIRED FROM
 MICHAEL SUISMAN ET ALS
 BY
 THE STATE OF CONNECTICUT
 EAST-WEST EXPRESSWAY
 SCALE 1"=40'
 HIGHWAY COMMISSIONER

THIS MAP CONFORMS TO CLASS D OF CODE OF CONNECTICUT TECHNICAL COUNCIL, INC.

TOWN NO. 53.95
 PROJECT NO. 53-151
 SERIAL NO. 588
 SHEET 2 OF 4
 DATE Sept. 1961

