


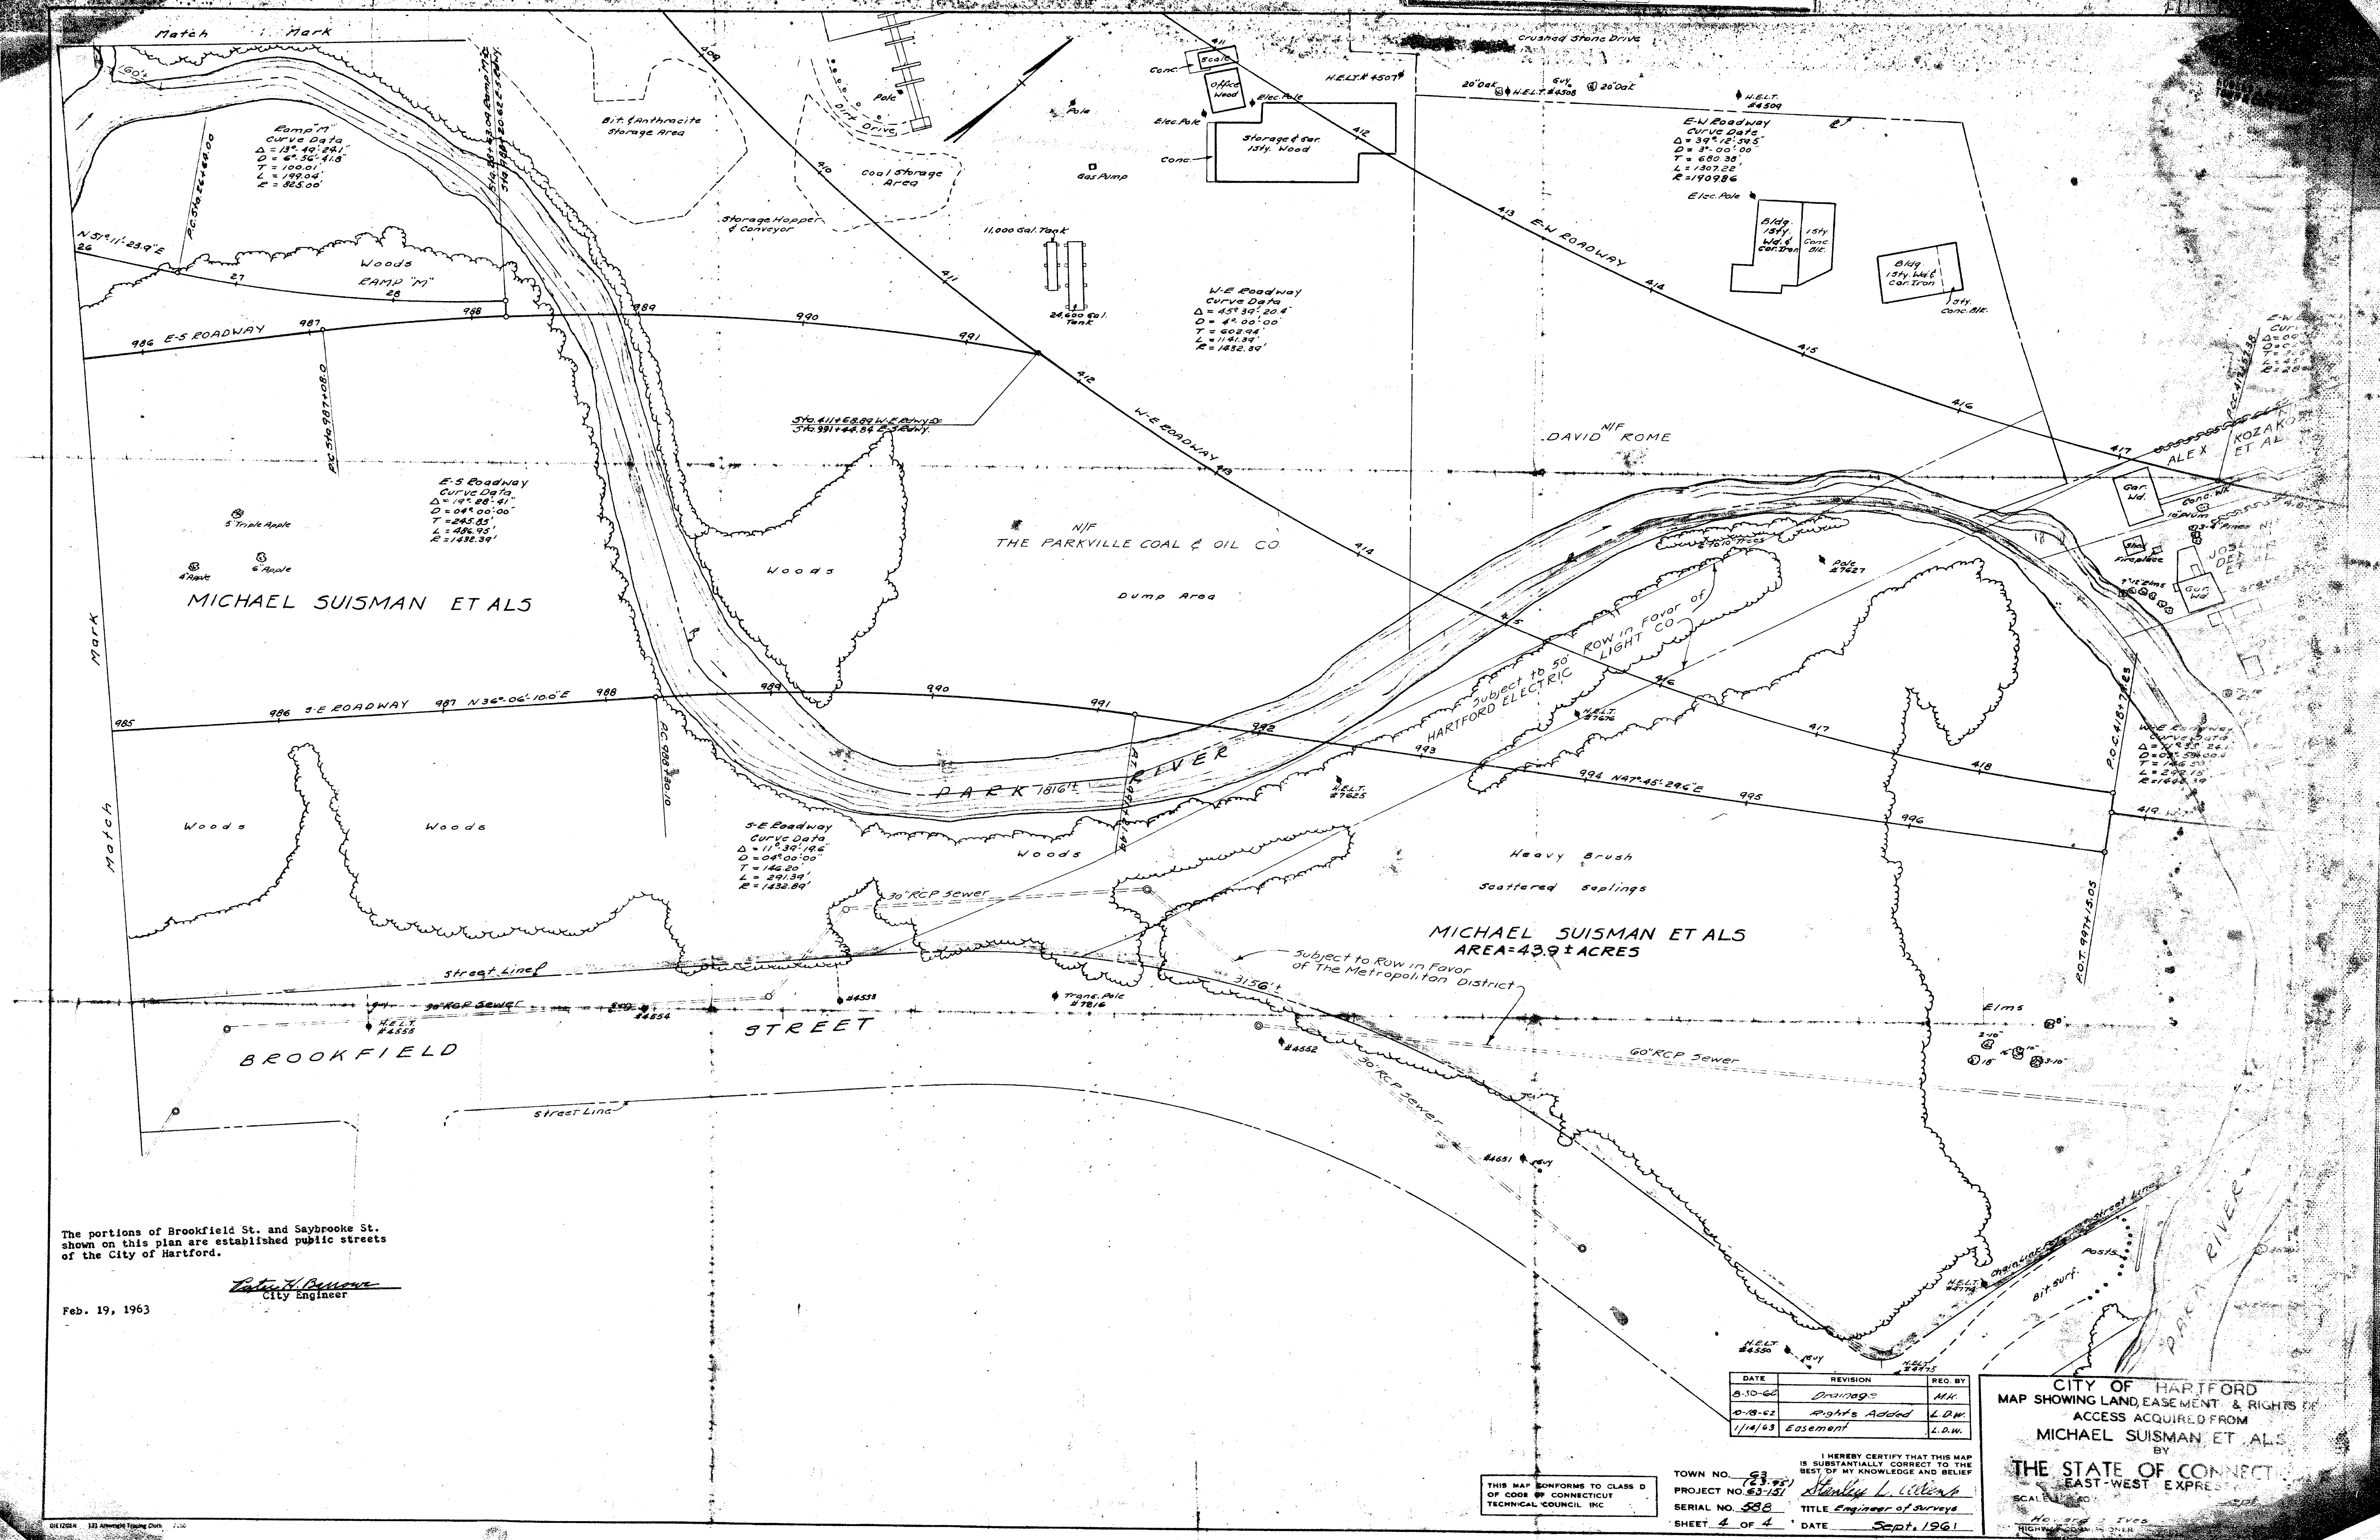

The portions of Brookfield St. and Saybrooke St. shown on this plan are established public streets of the City of Hartford.

Feb. 19, 1963  
Stanley L. Wilson  
City Engineer

THIS MAP CONFORMS TO CLASS D OF CODE OF CONNECTICUT TECHNICAL COUNCIL INC

TOWN NO. 23-22  
PROJECT NO. 53-151  
SERIAL NO. 588  
SHEET 4 OF 4  
DATE Sept. 1961  
I HEREBY CERTIFY THAT THIS MAP IS SUBSTANTIALLY CORRECT TO THE BEST OF MY KNOWLEDGE AND BELIEF  
Stanley L. Wilson  
TITLE Engineer of Surveys

| DATE    | REVISION      | REQ. BY |
|---------|---------------|---------|
| 6-10-60 | Drainage      | M.H.    |
| 8-9-62  | Right's Added | L.D.W.  |
| 1/14/63 | Easement      | L.D.W.  |

CITY OF HARTFORD  
MAP SHOWING LAND, EASEMENT & RIGHTS OF ACCESS ACQUIRED FROM  
MICHAEL SUISMAN ET AL  
BY  
THE STATE OF CONNECTICUT  
EAST-WEST EXPRESS  
SCALE 1" = 40'  
No. 1000 1/2  
RIGHTS OF ACCESS

