


718-2

ENC 1A ED 11-56

#278796

The portions of Park Terrace and Capitol Ave. shown on this plan are established public streets of the City of Hartford.
Dec. 3, 1963
R. J. Gallivan
City Engineer

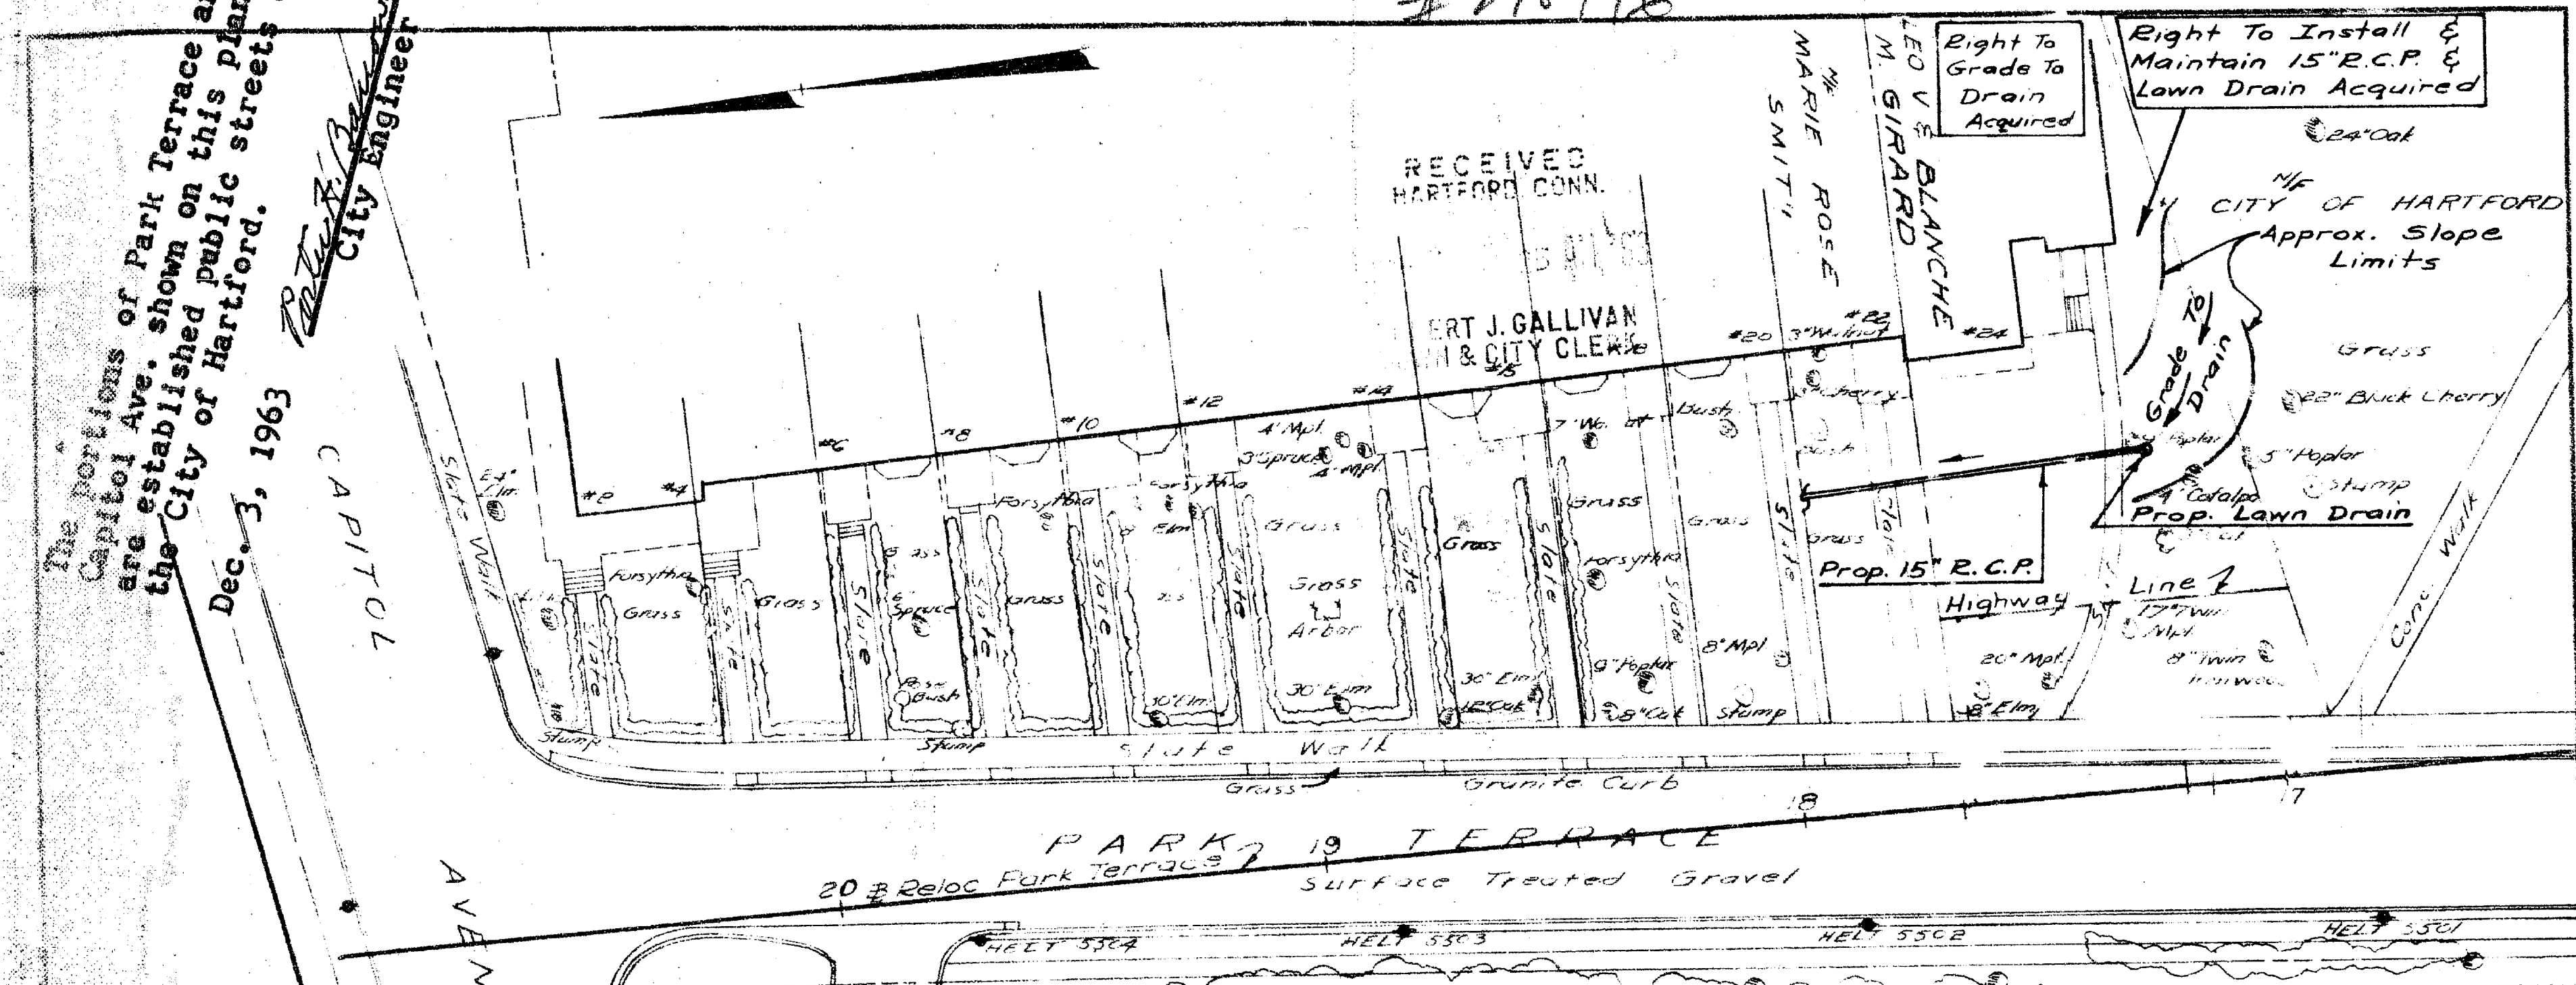

THIS MAP CONFORMS TO CLASS D OF CODE OF CONNECTICUT TECHNICAL COUNCIL, INC.

SEC NO. 3
TOWN NO. 63
PROJECT NO. 63-95 (63-138)
SERIAL NO. 364A
SHEET 1 OF 1

I HEREBY CERTIFY THAT THIS MAP IS SUBSTANTIALLY CORRECT TO THE BEST OF MY KNOWLEDGE AND BELIEF.
Stanley L. Allen
TITLE Engineer of Surveys
DATE Nov. 1963

CITY OF HARTFORD
MAP SHOWING EASEMENT ACQUIRED FROM
LEO V. & BLANCHE M. GIRARD
BY
THE STATE OF CONNECTICUT
INTERSTATE ROUTE 84
SCALE 1" = 40'
Nov. 1963
Howard S. Ives
HIGHWAY COMMISSIONER

