


719-1

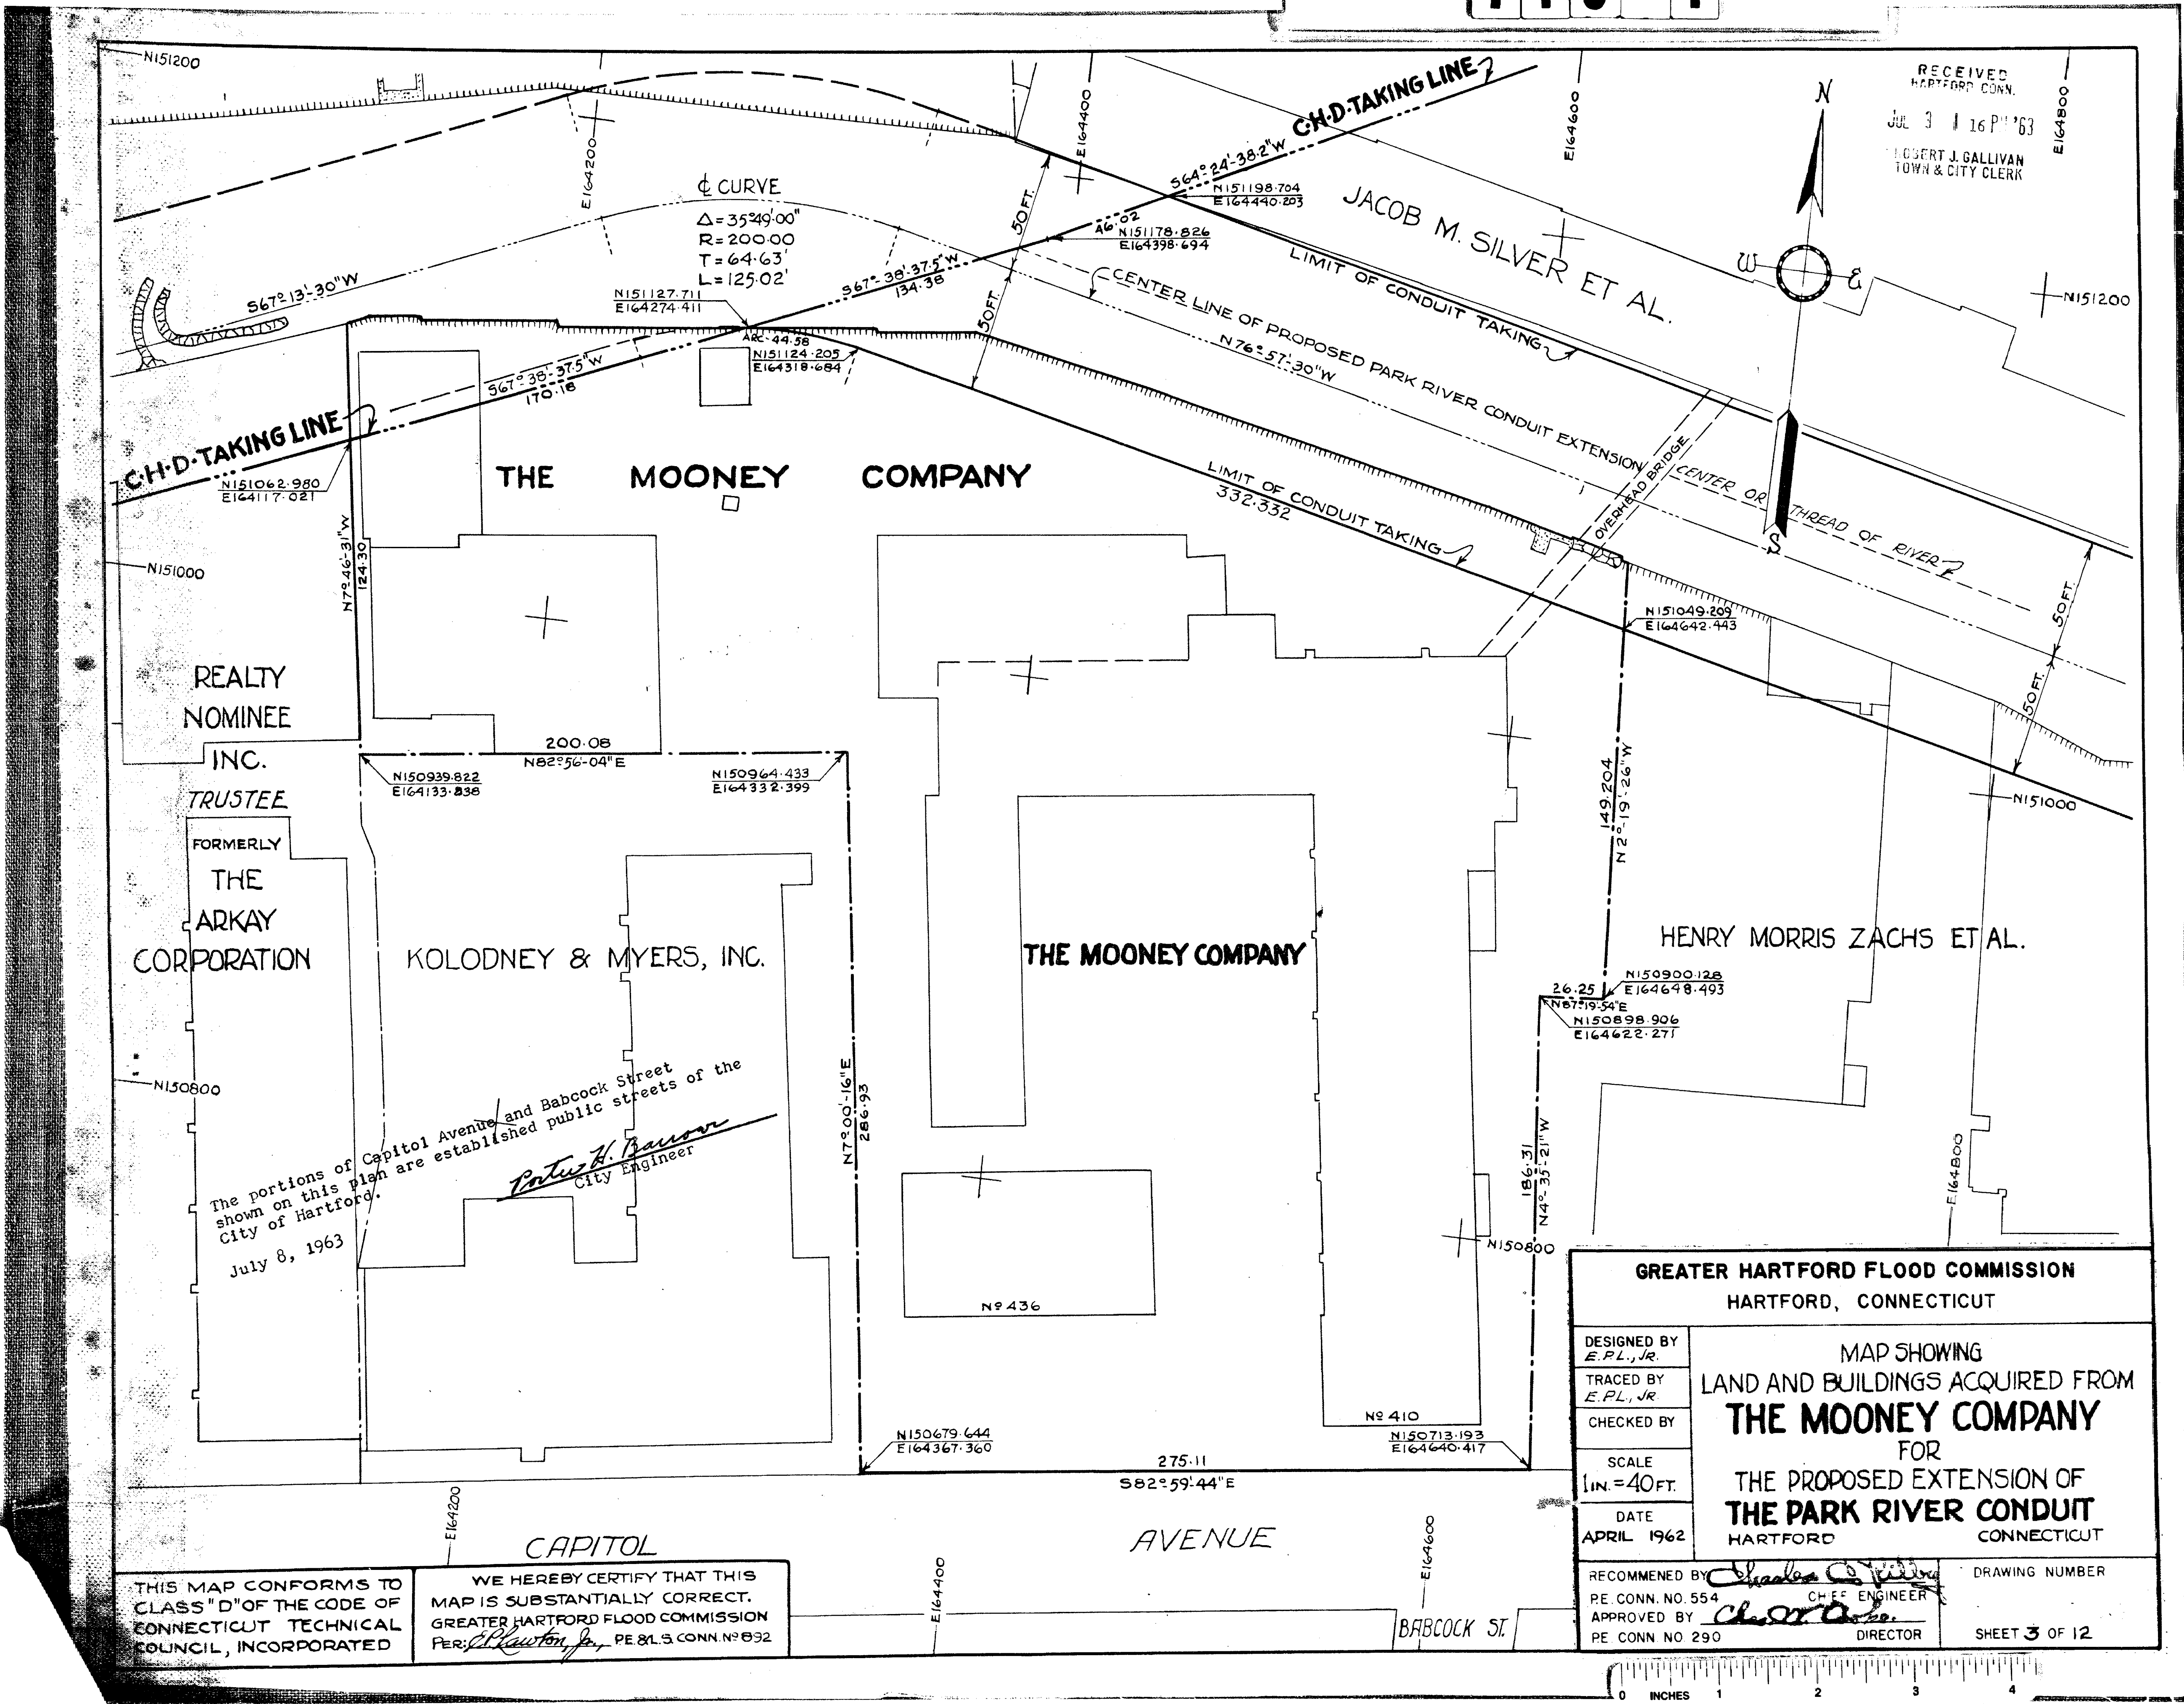

WE HEREBY CERTIFY THAT THIS
MAP IS SUBSTANTIALLY CORRECT.
GREATER HARTFORD FLOOD COMMISSION
PER: C. Blawie, Jr. PE 81.3 CONN. NO 832

DRAWING NUMBE

SHEET 3 OF 12

