


723

#27533

FORM NO. ENG. 4 ED. 6-60

RECEIVED
HARTFORD, CONN.
JUL 15 9 46 AM '63
ROBERT J. GALLIVAN
TOWN & CITY CLERK

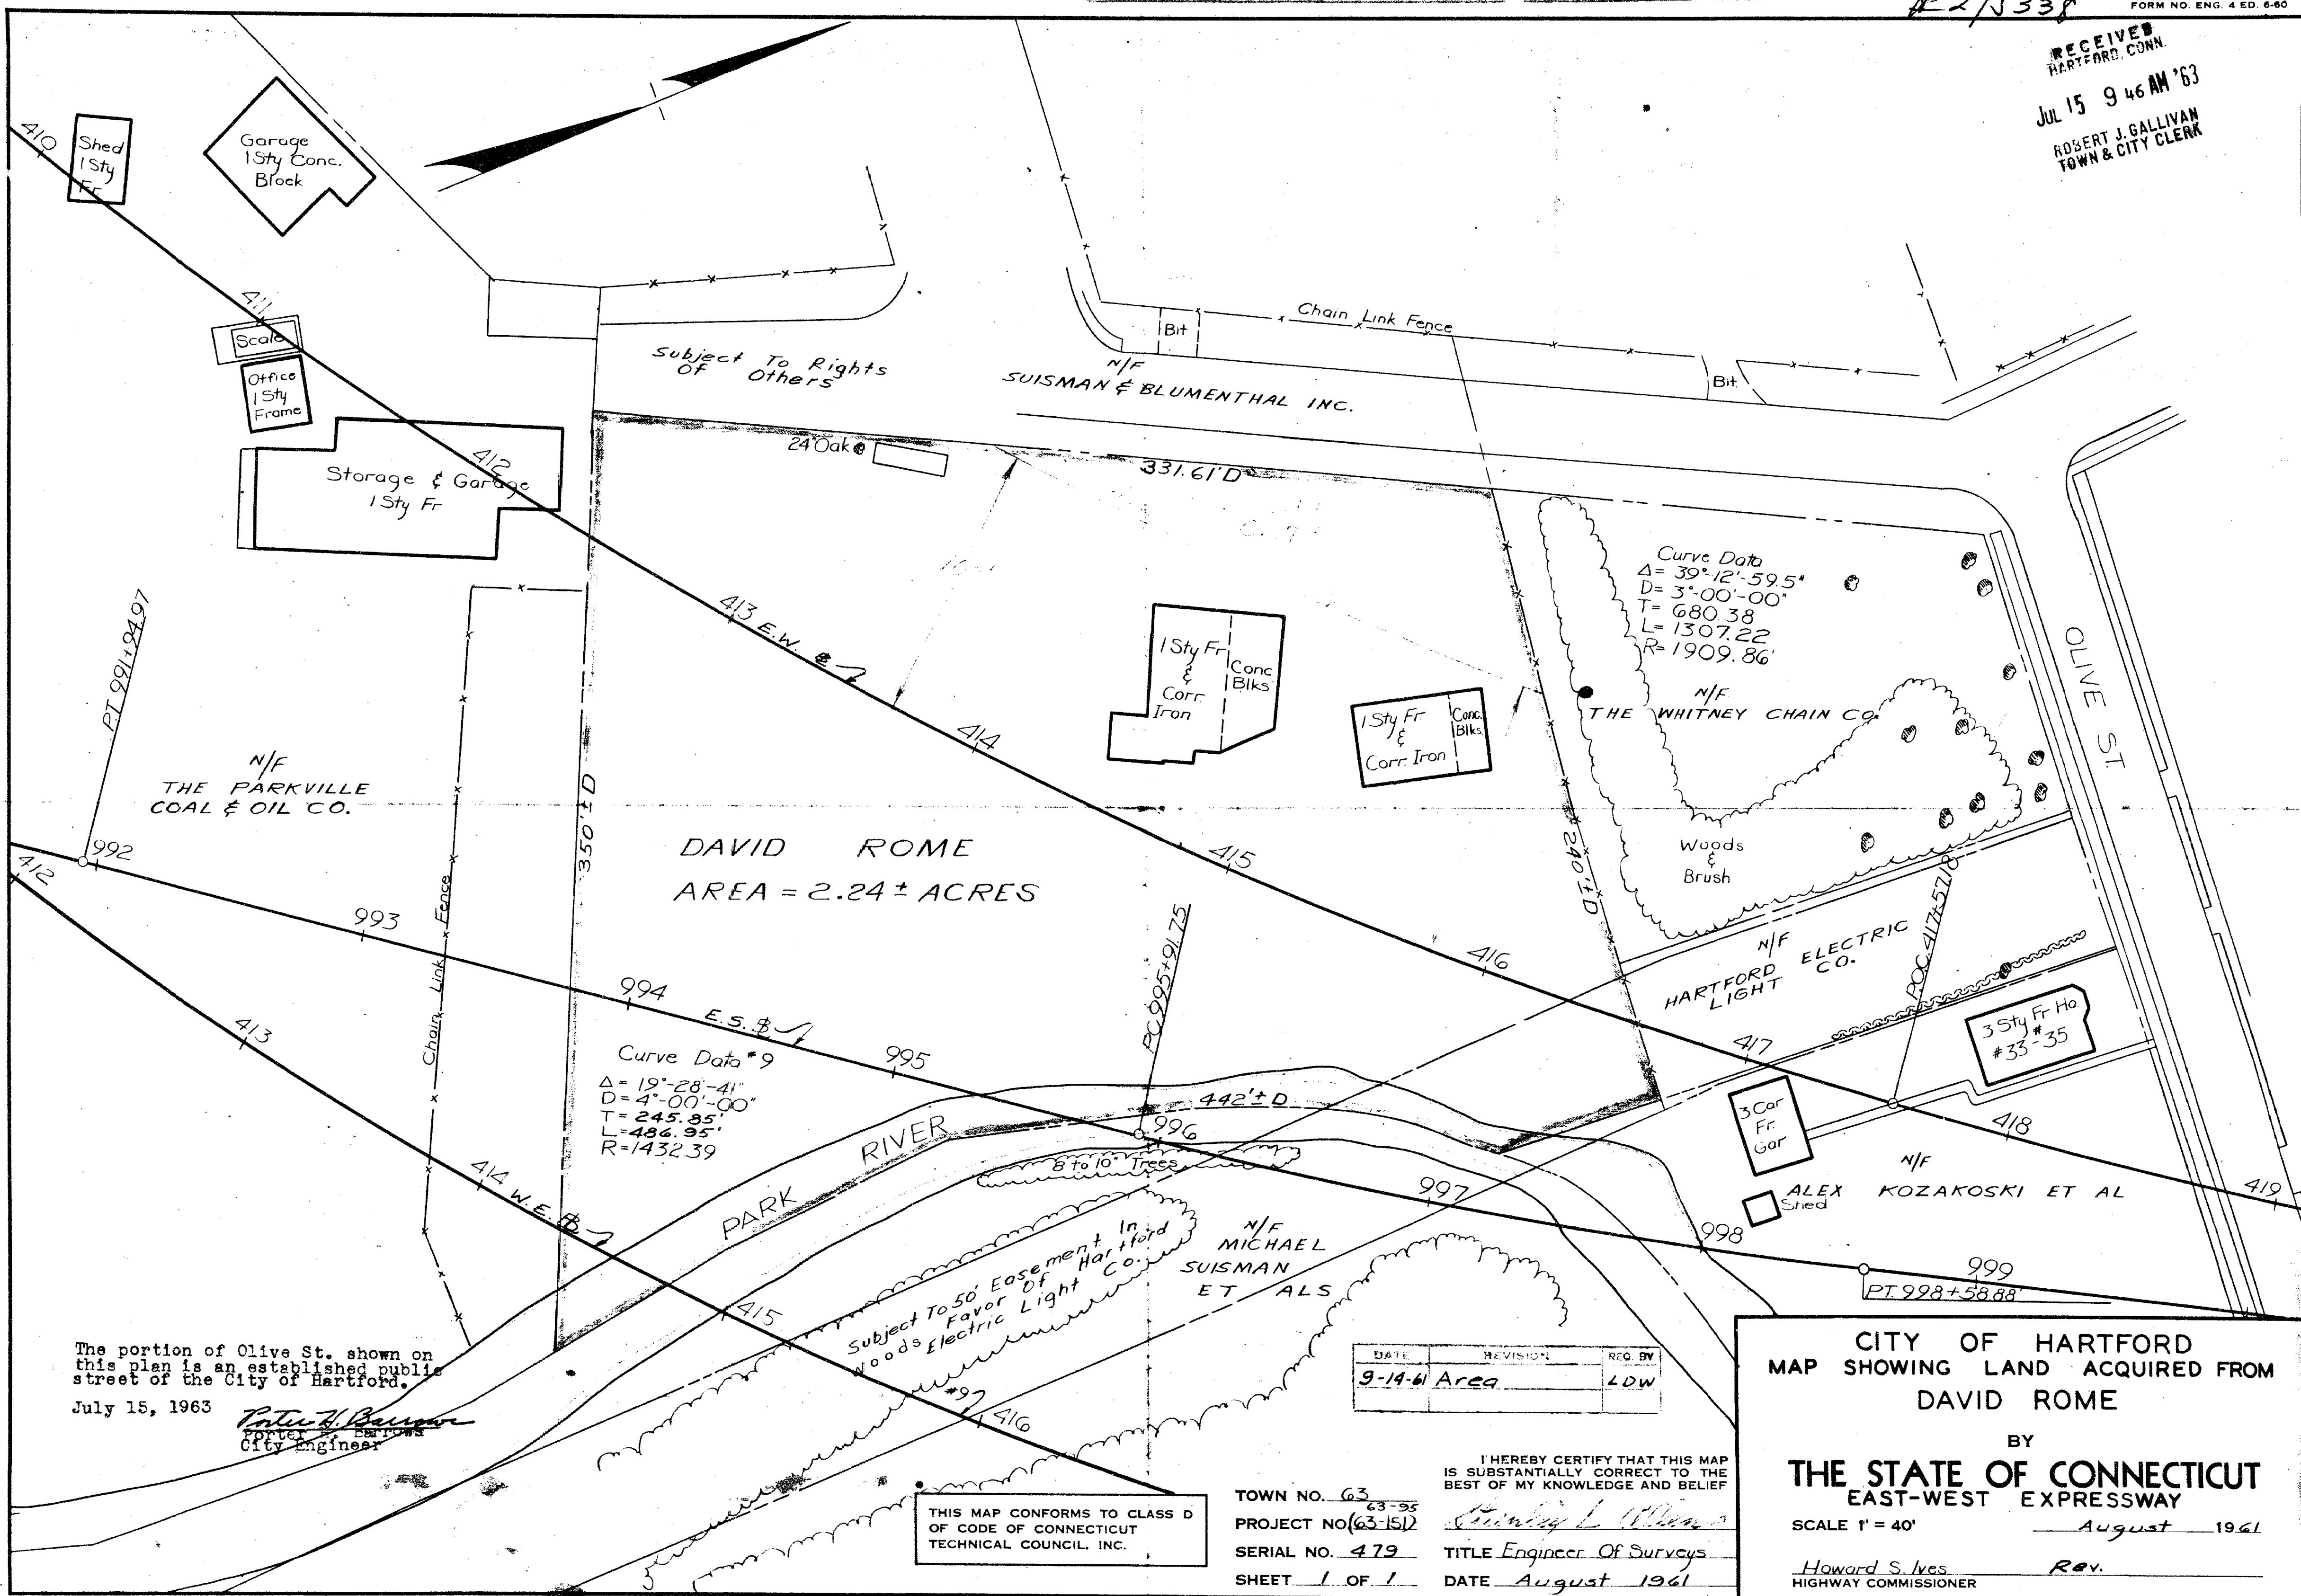

The portion of Olive St. shown on this plan is an established public street of the City of Hartford.
July 15, 1963
Robert J. Gallivan
City Engineer

THIS MAP CONFORMS TO CLASS D OF CODE OF CONNECTICUT TECHNICAL COUNCIL, INC.

DATE	REVISION	REQ BY
9-14-61	Area	LDW

I HEREBY CERTIFY THAT THIS MAP IS SUBSTANTIALLY CORRECT TO THE BEST OF MY KNOWLEDGE AND BELIEF

TOWN NO. 63
PROJECT NO. 63-151
SERIAL NO. 479
SHEET 1 OF 1
DATE August 1961
TITLE Engineer Of Surveys
DATE August 1961

CITY OF HARTFORD
MAP SHOWING LAND ACQUIRED FROM
DAVID ROME

BY
THE STATE OF CONNECTICUT
EAST-WEST EXPRESSWAY

SCALE 1" = 40'
August 1961
Howard S. Ives
HIGHWAY COMMISSIONER

