


ENG. SUB 11-86

JUL 30 10 42 AM '63
ROBERT J. GALLIVAN
TOWN & CITY CLERK



C.E.

EF-14150