


RECEIVED
HARTFORD CONN.
JUL 24 10 35 AM '63
ROBERT J. GALLAGHER
TOWN & CITY CLERK

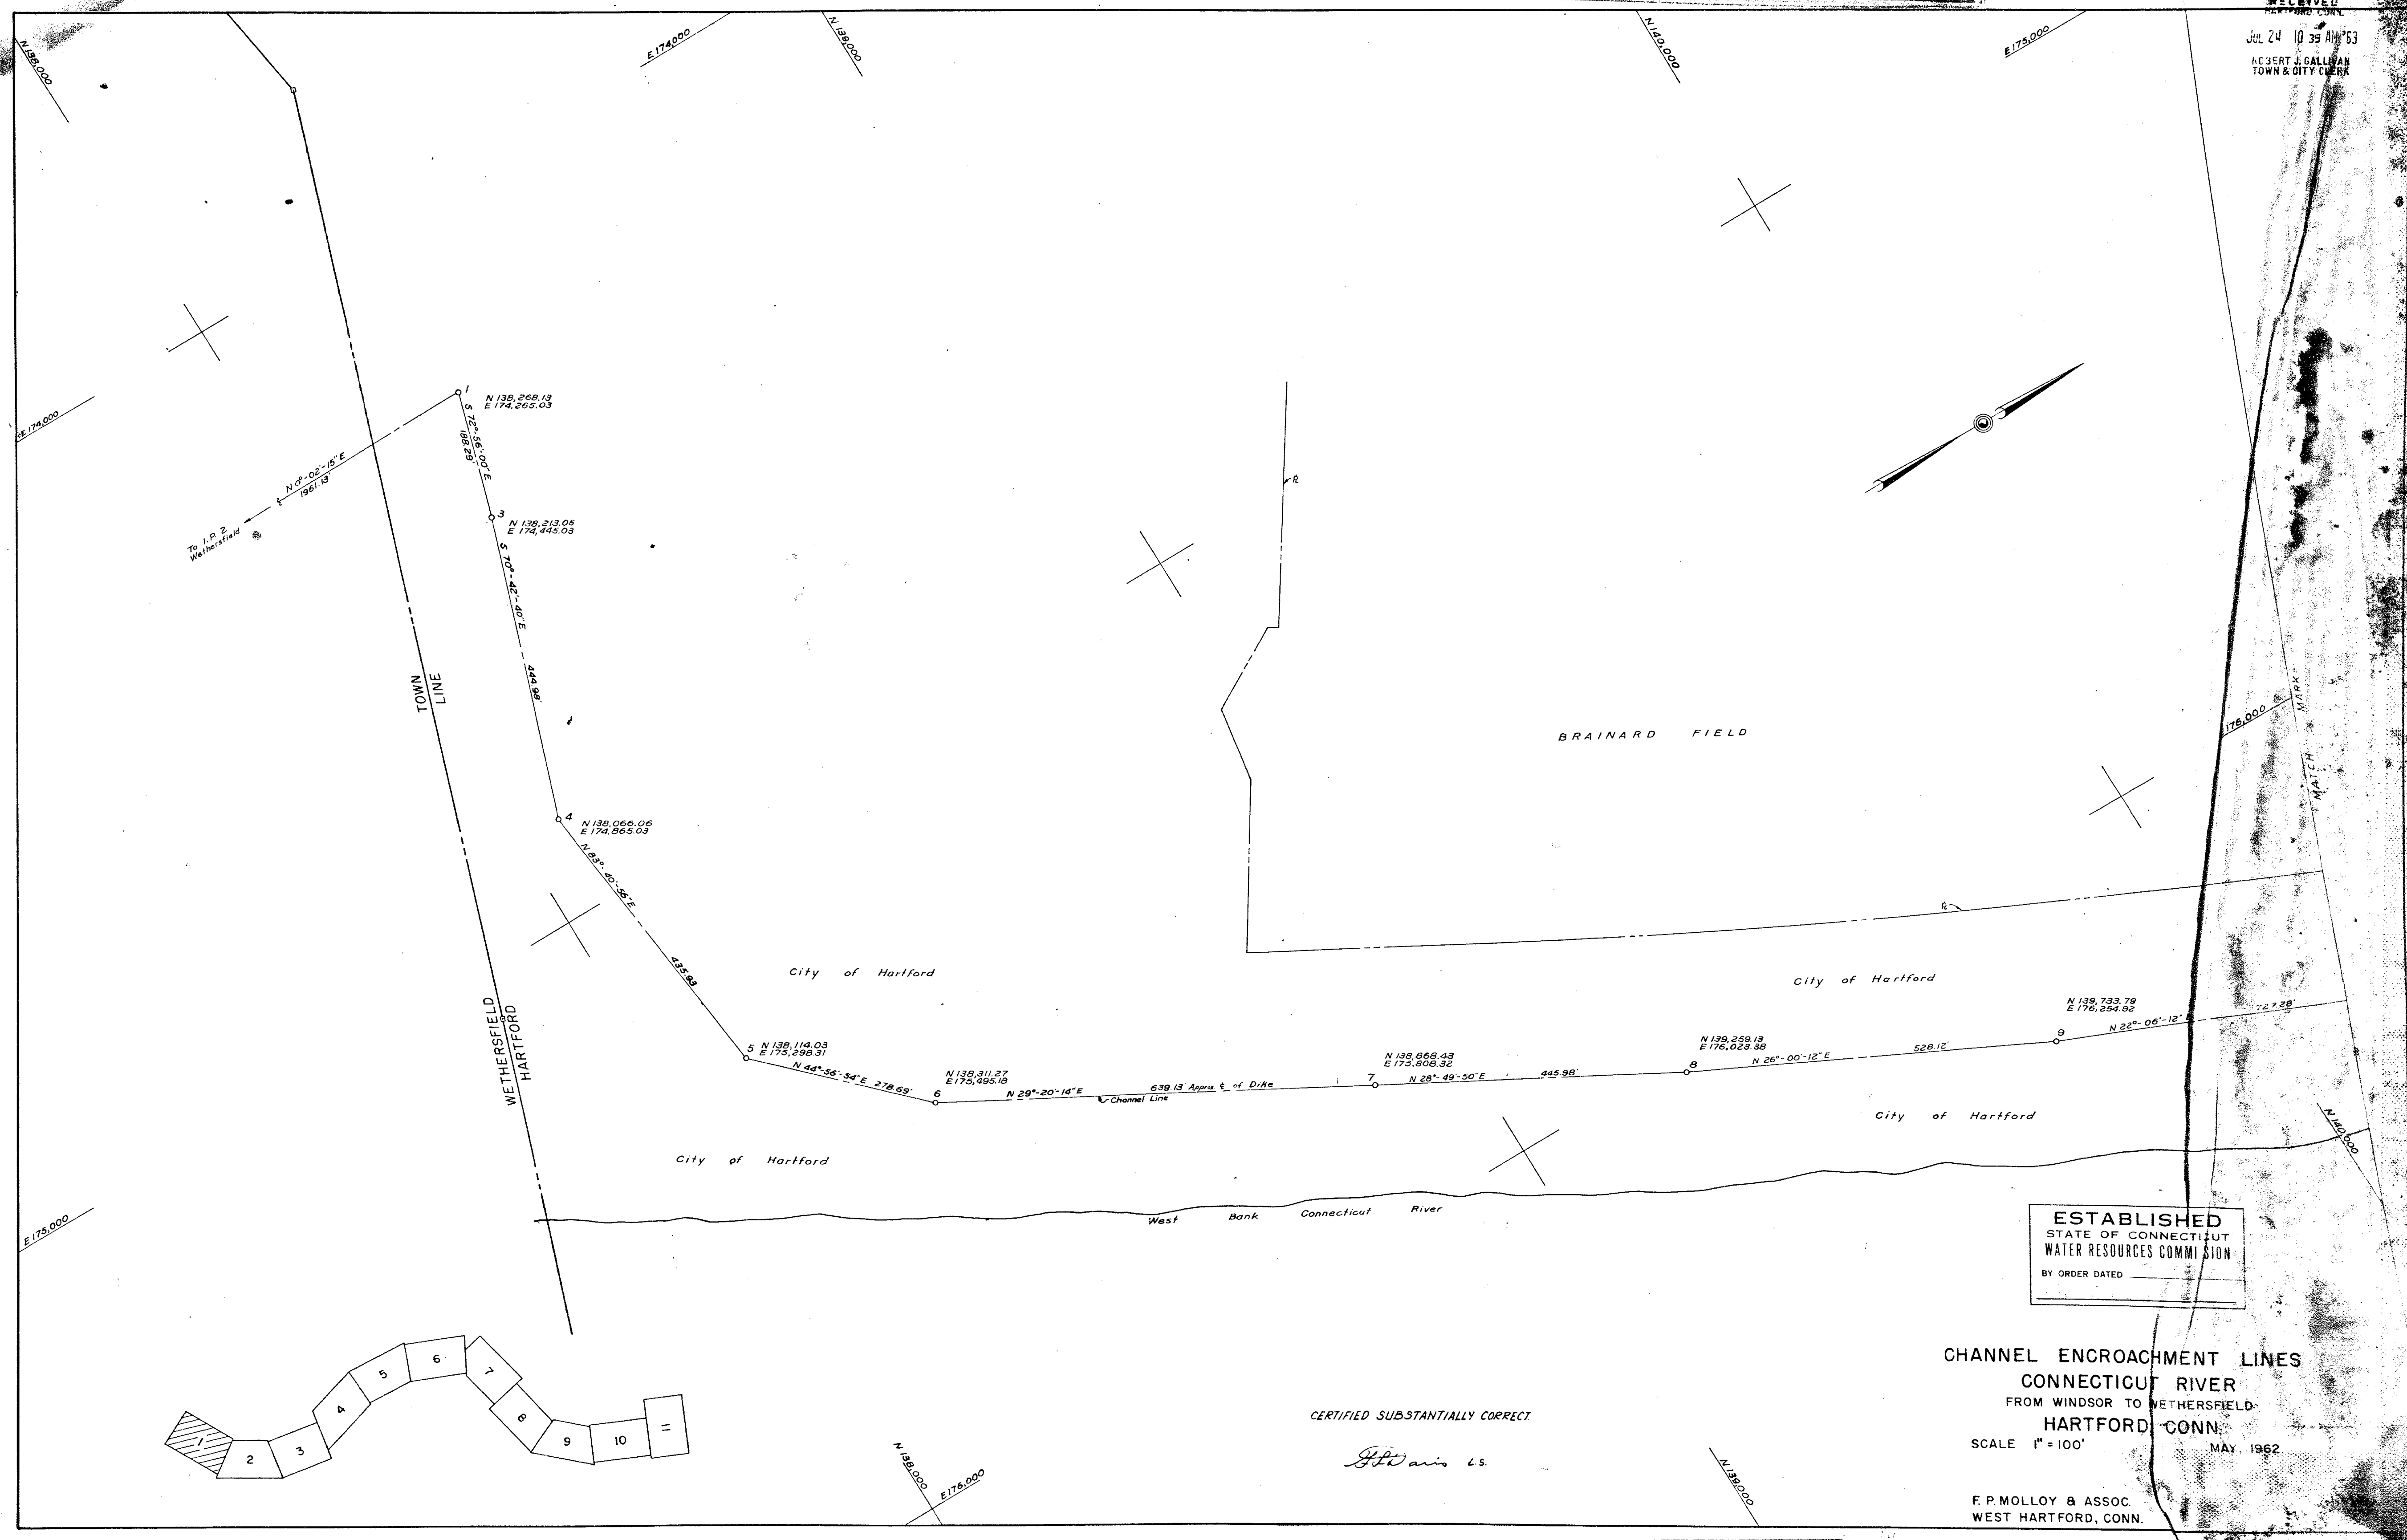

CERTIFIED SUBSTANTIALLY CORRECT

John A. L.S.

ESTABLISHED
STATE OF CONNECTICUT
WATER RESOURCES COMMISSION
BY ORDER DATED

CHANNEL ENCROACHMENT LINES
CONNECTICUT RIVER
FROM WINDSOR TO WETHERSFIELD
HARTFORD, CONN.
SCALE 1" = 100'
MAY 1962

F.P. MOLLOY & ASSOC.
WEST HARTFORD, CONN.

CONN.-HTFD