
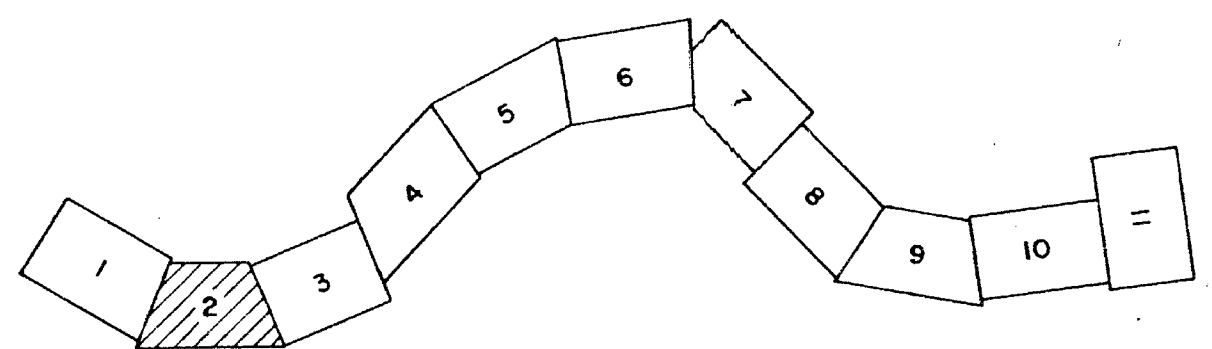


RECEIVED
HARTFORD, CONN.
JUL 24 10:35 AM '63
ROBERT J. GALLIVAN
TOWN & CITY CLERK

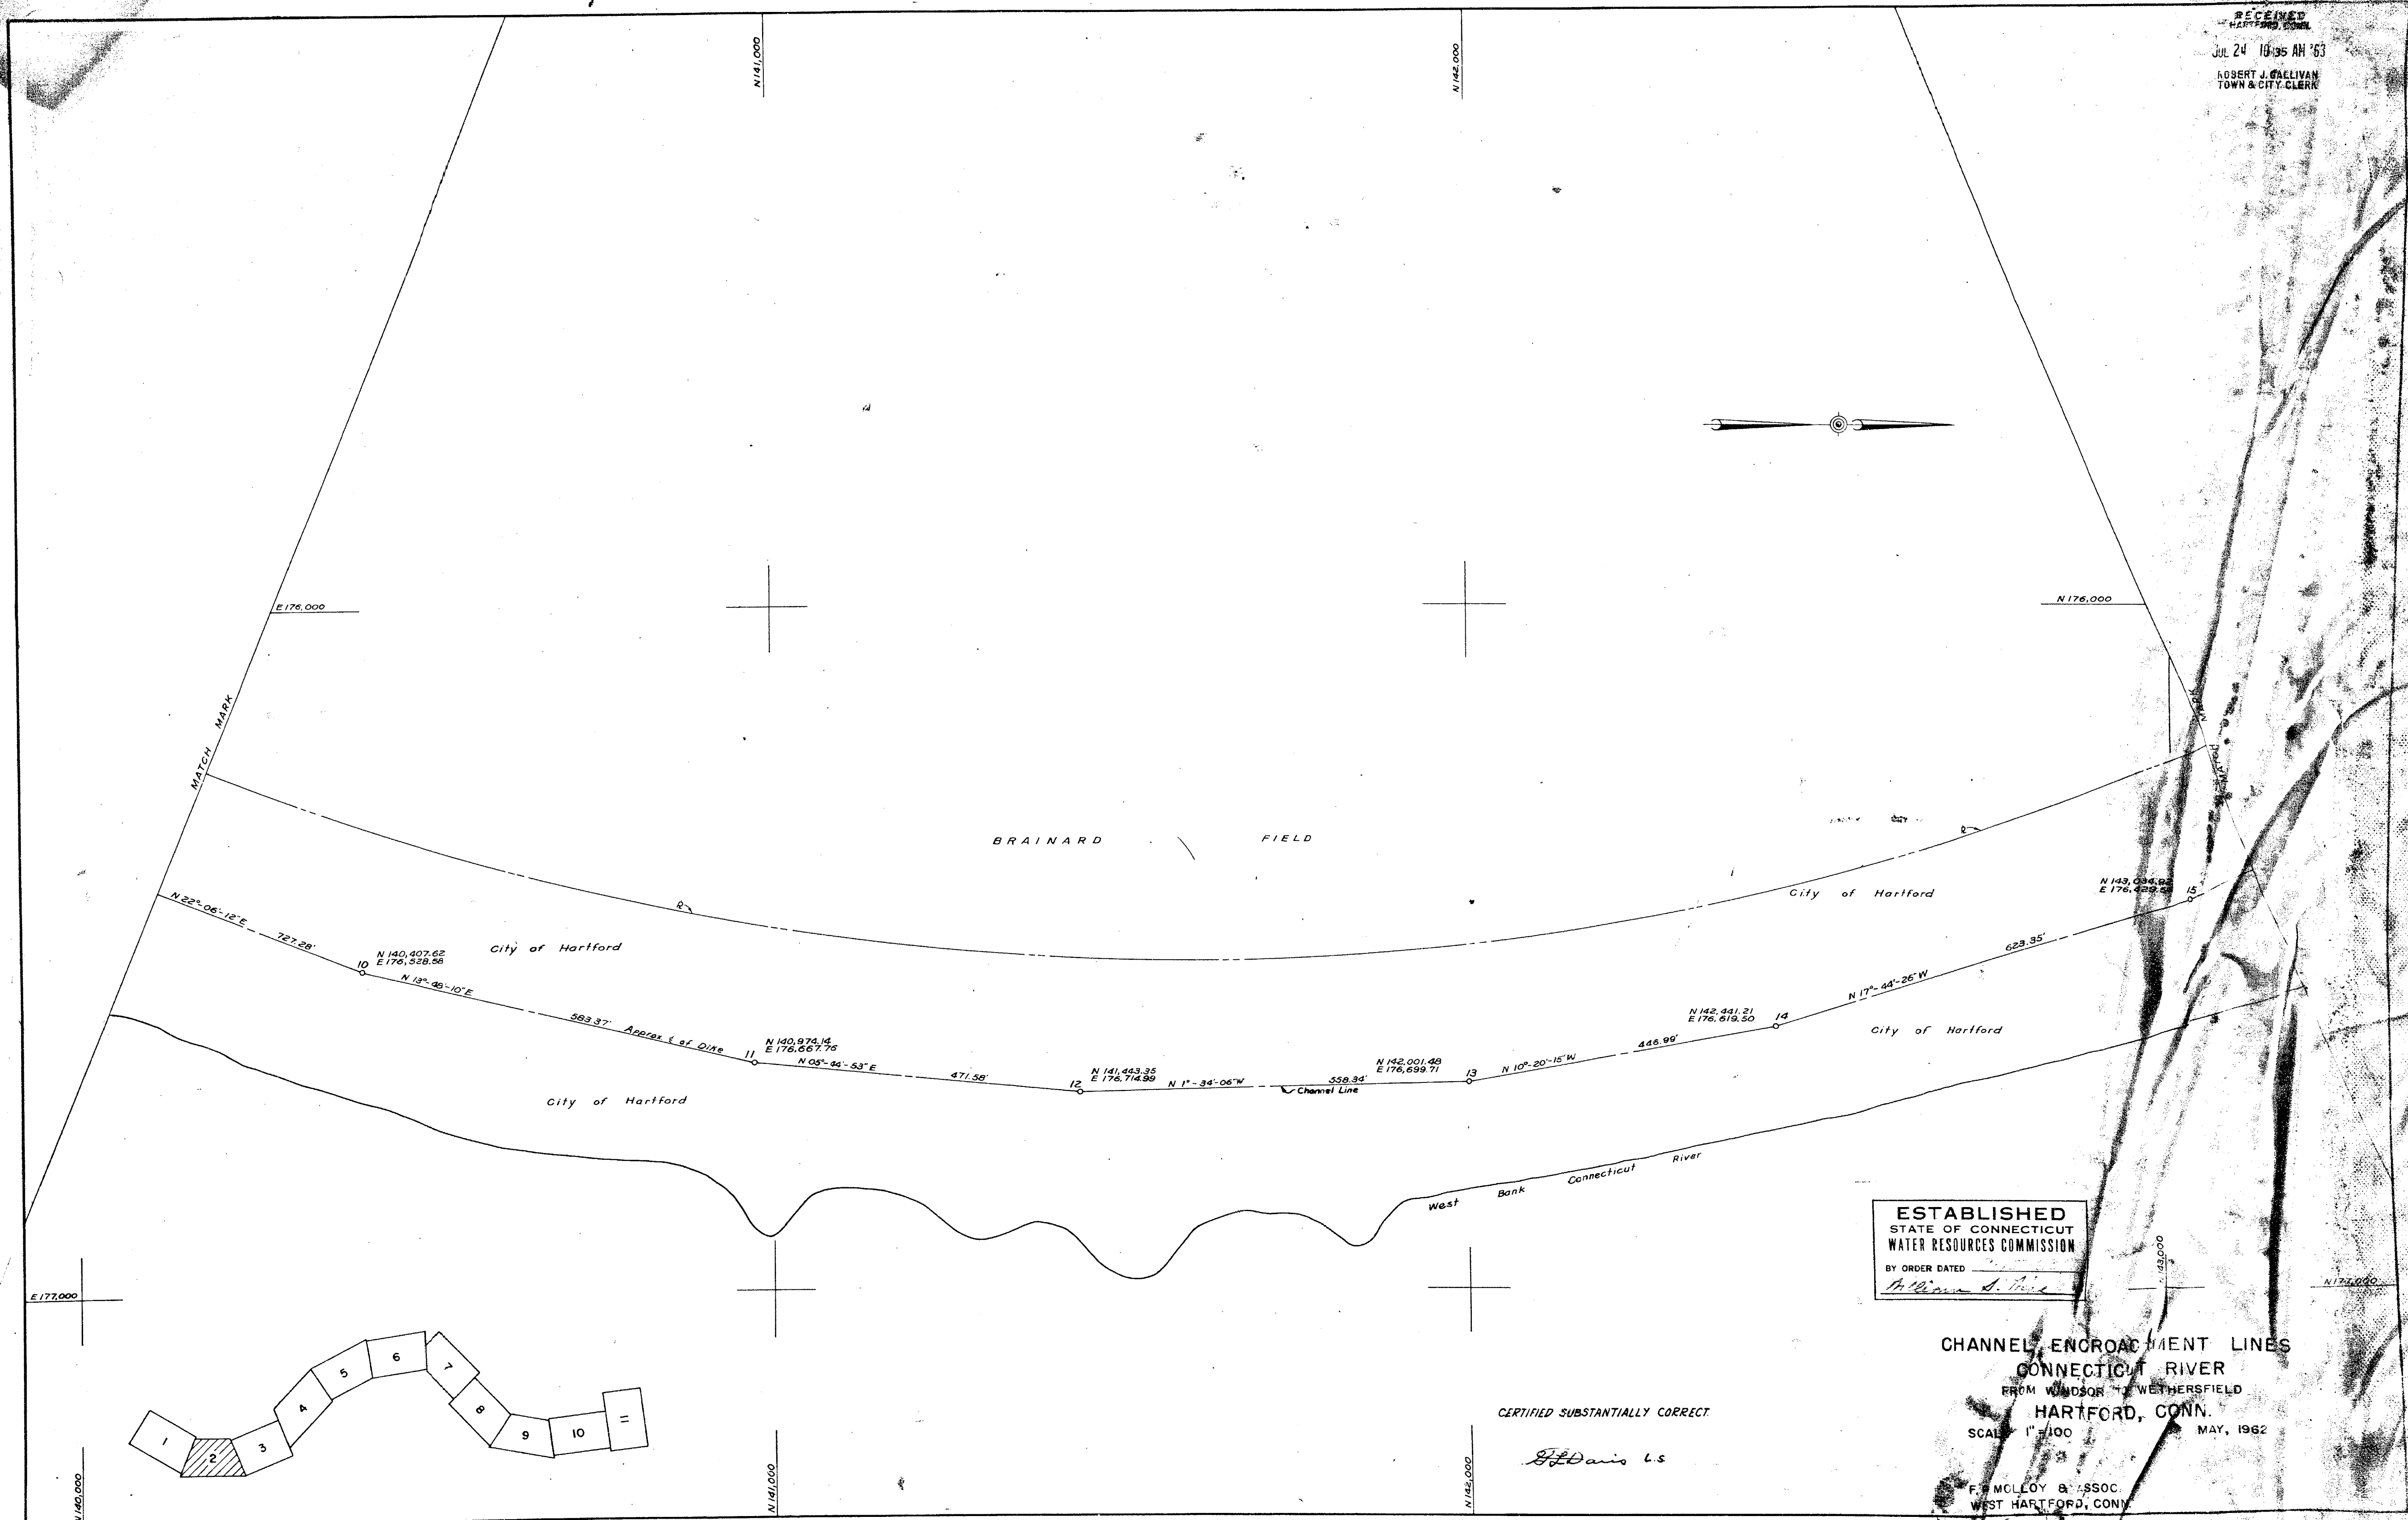

ESTABLISHED
STATE OF CONNECTICUT
WATER RESOURCES COMMISSION
BY ORDER DATED
William S. Davis

CHANNEL ENCROACHMENT LINES
CONNECTICUT RIVER
FROM WINDSOR TO WETHERSFIELD
HARTFORD, CONN.
SCALE 1" = 100' MAY, 1962

CERTIFIED SUBSTANTIALLY CORRECT
W. Davis L.S.

F. MCLEOY & ASSOC.
WEST HARTFORD, CONN.