


The portions of Van Dyke Avenue and Sequassen Street shown on this plan are established public streets of the City of Hartford.

Patric H. Bassow
City Engineer

July 26, 1963

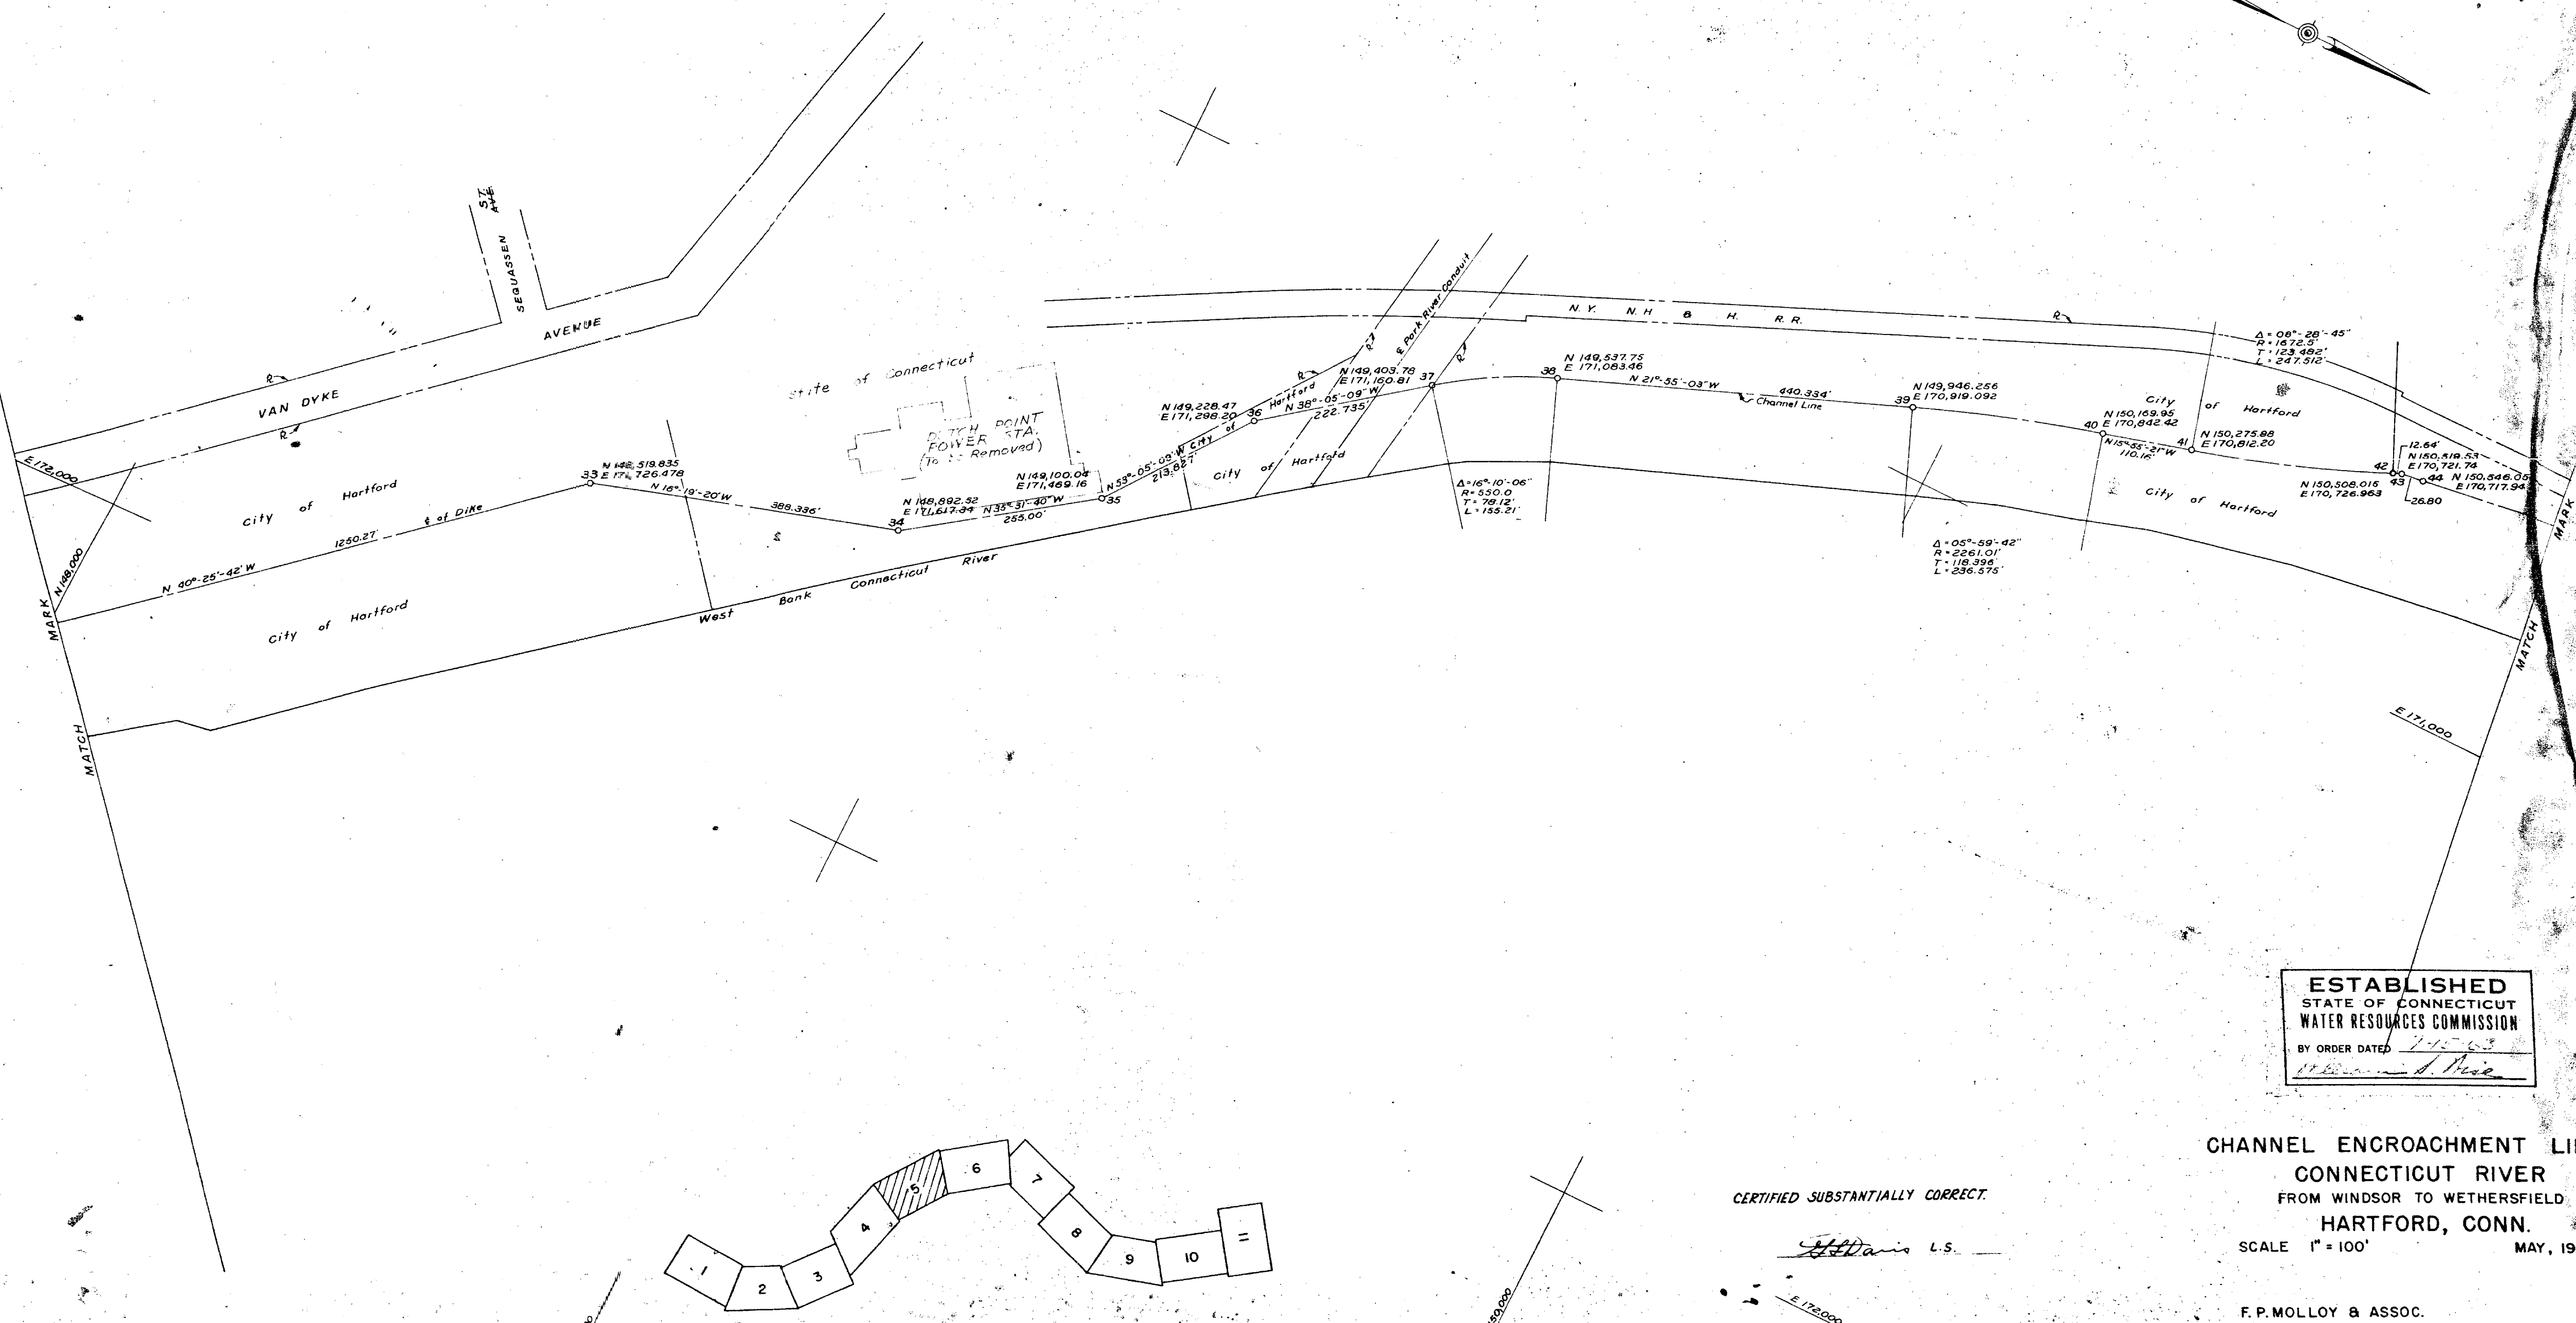

ESTABLISHED
STATE OF CONNECTICUT
WATER RESOURCES COMMISSION
BY ORDER DATED 7-15-63
W. L. ... S. Nise

CHANNEL ENCROACHMENT LINES
CONNECTICUT RIVER
FROM WINDSOR TO WETHERSFIELD
HARTFORD, CONN.
SCALE 1" = 100' MAY, 1962

F. P. MOLLOY & ASSOC.
WEST HARTFORD, CONN.

CONN.-HTFD.-5

CERTIFIED SUBSTANTIALLY CORRECT.

Ed Davis L.S.

SCALE 1" = 100'