
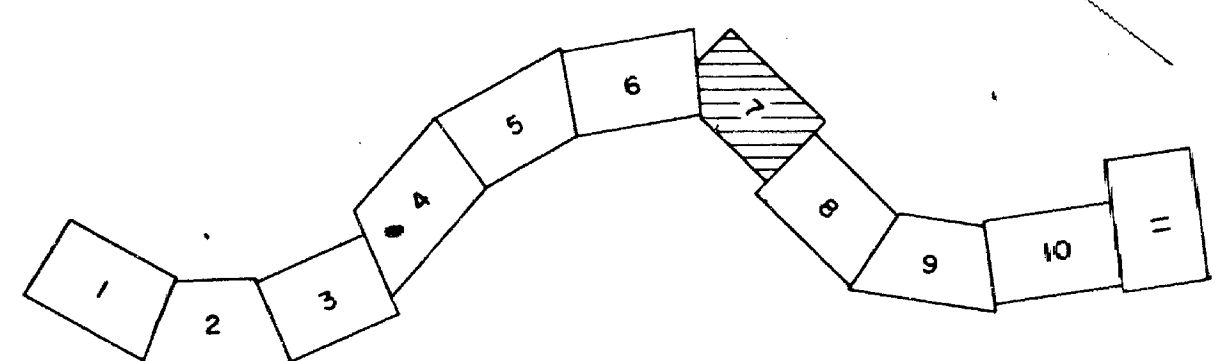


1732

RECEIVED
HARTFORD CONN.
JUL 24 10 38 AM '62
ROBERT J. GALLIVAN
TOWN & CITY CLERK

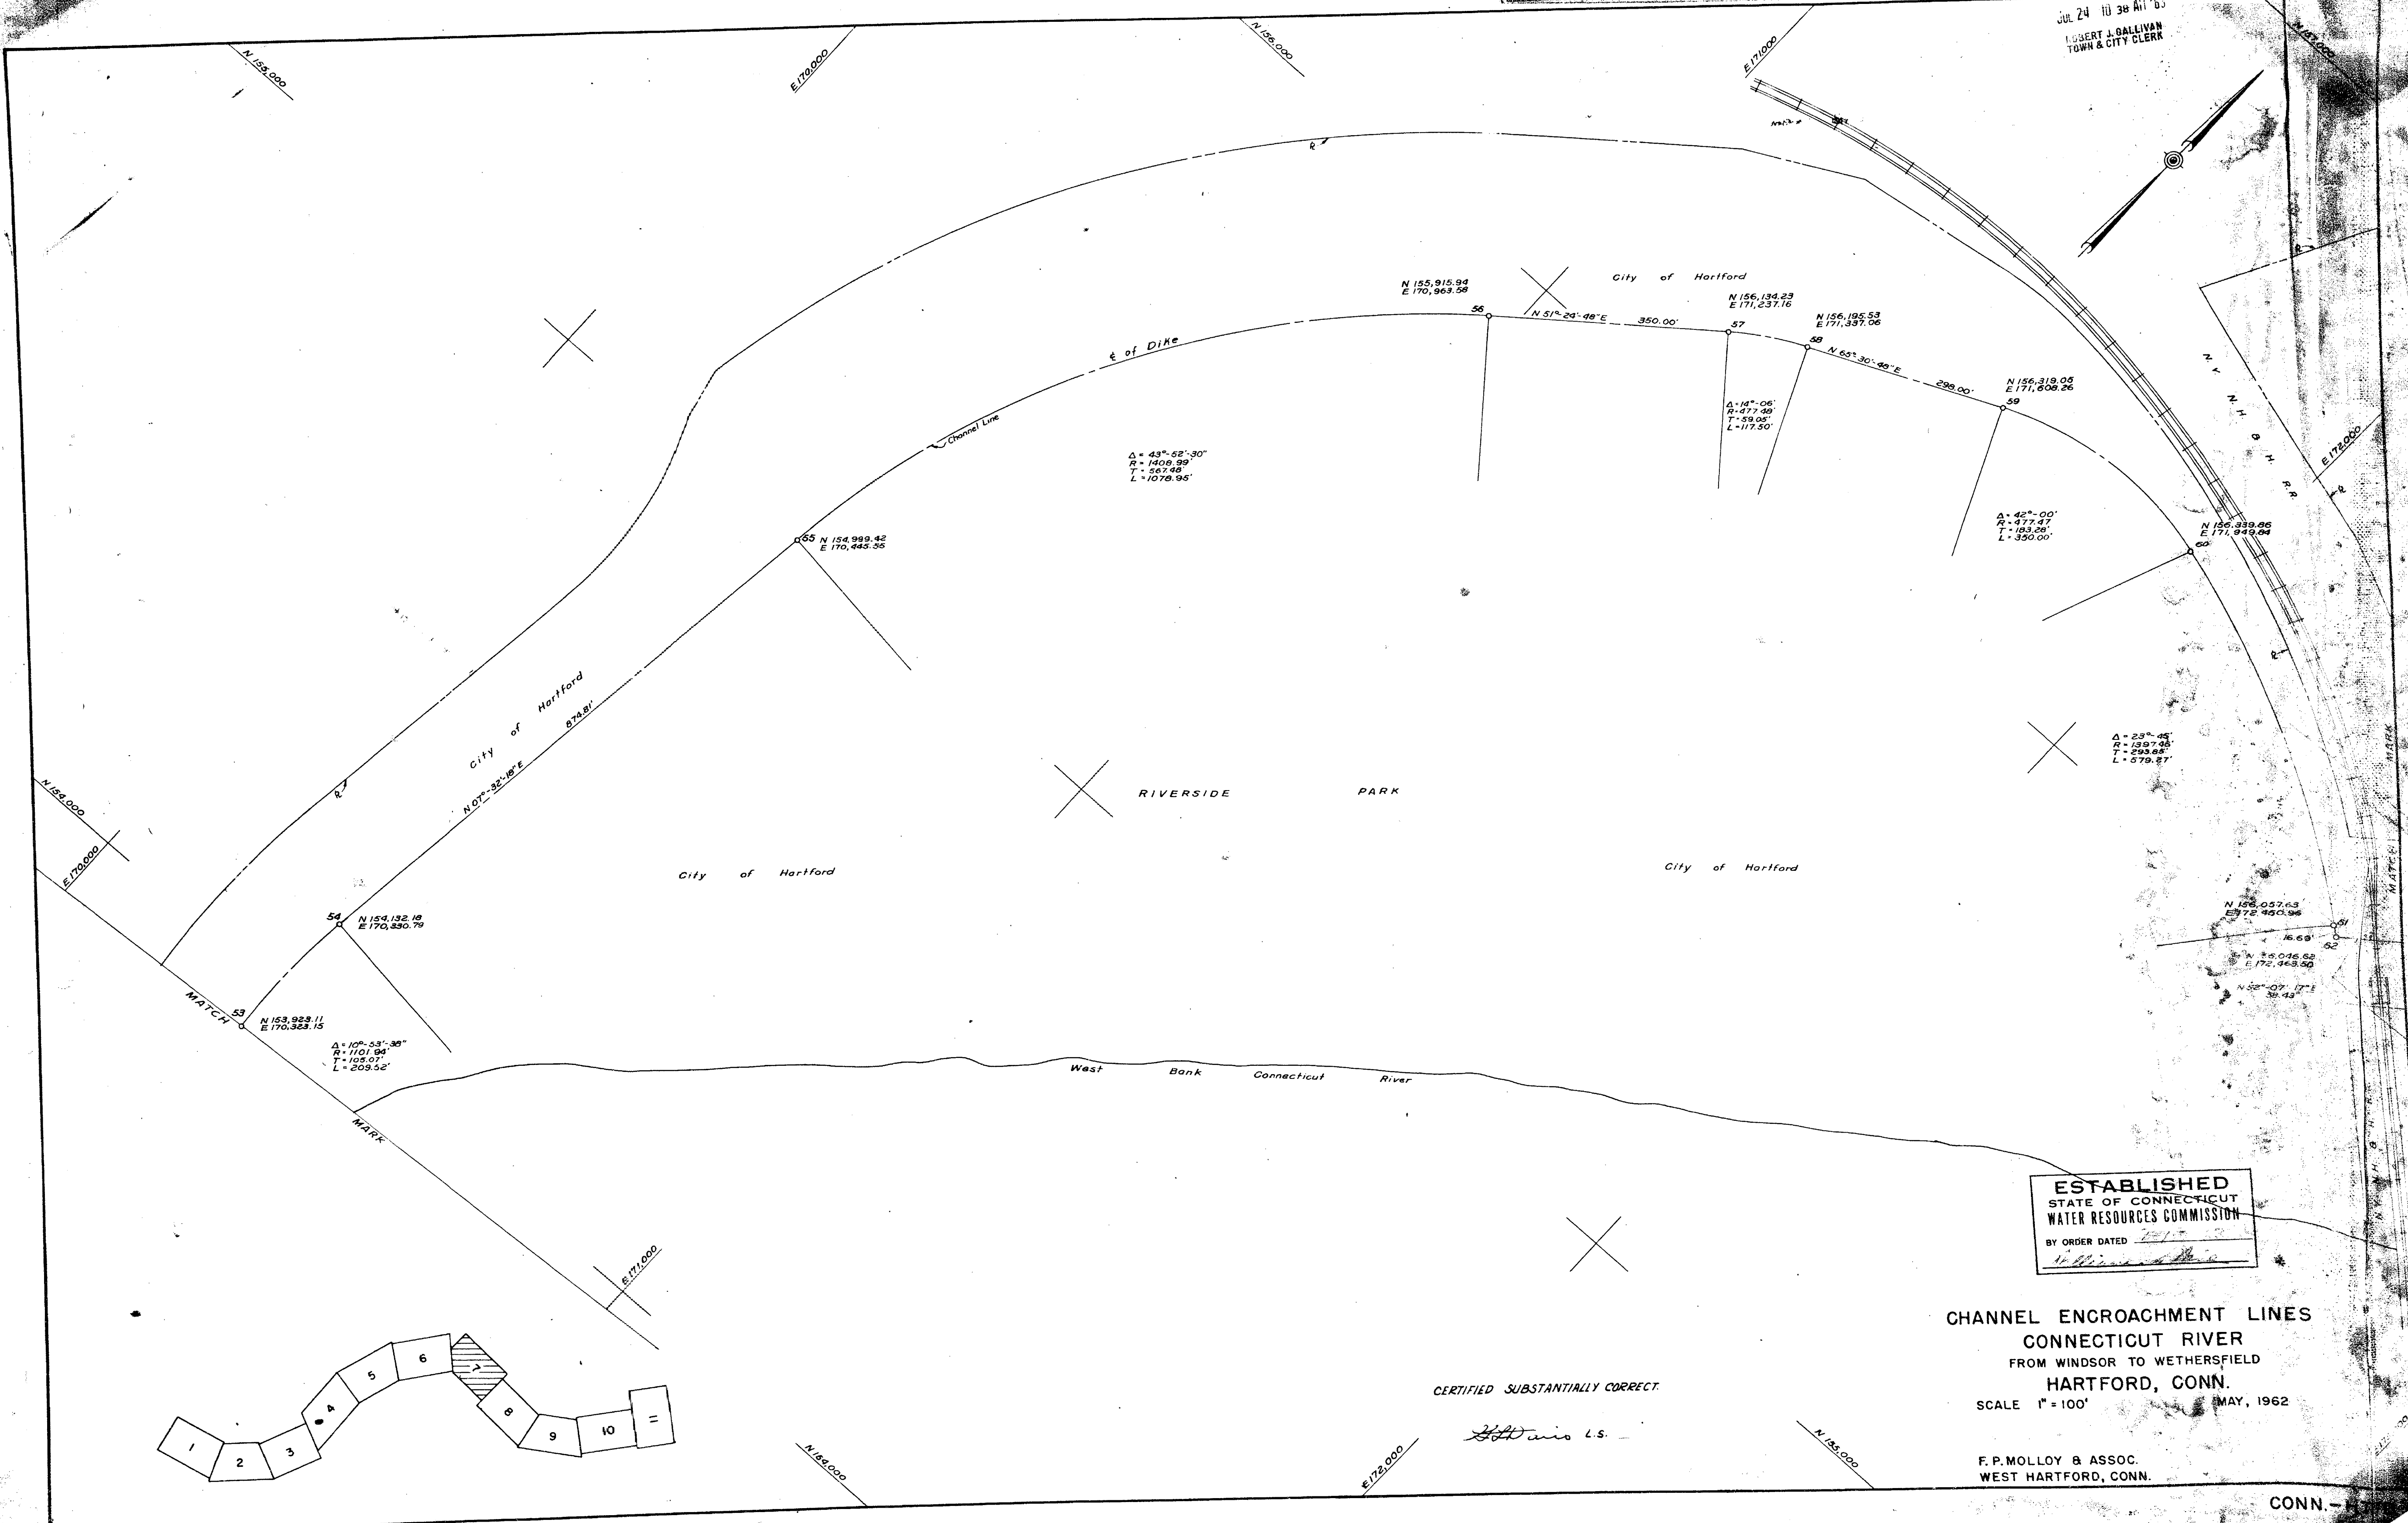

CERTIFIED SUBSTANTIALLY CORRECT.

[Signature] L.S.

ESTABLISHED
STATE OF CONNECTICUT
WATER RESOURCES COMMISSION
BY ORDER DATED *[Date]*
[Signature]

CHANNEL ENCROACHMENT LINES
CONNECTICUT RIVER
FROM WINDSOR TO WETHERSFIELD
HARTFORD, CONN.
SCALE 1" = 100' MAY, 1962

F.P. MOLLOY & ASSOC.
WEST HARTFORD, CONN.

CONN.