


RECEIVED
HARTFORD, CONN.

JUL 24 10 39 AM '63
ROBERT J. GALLIVAN
TOWN & CITY CLERK

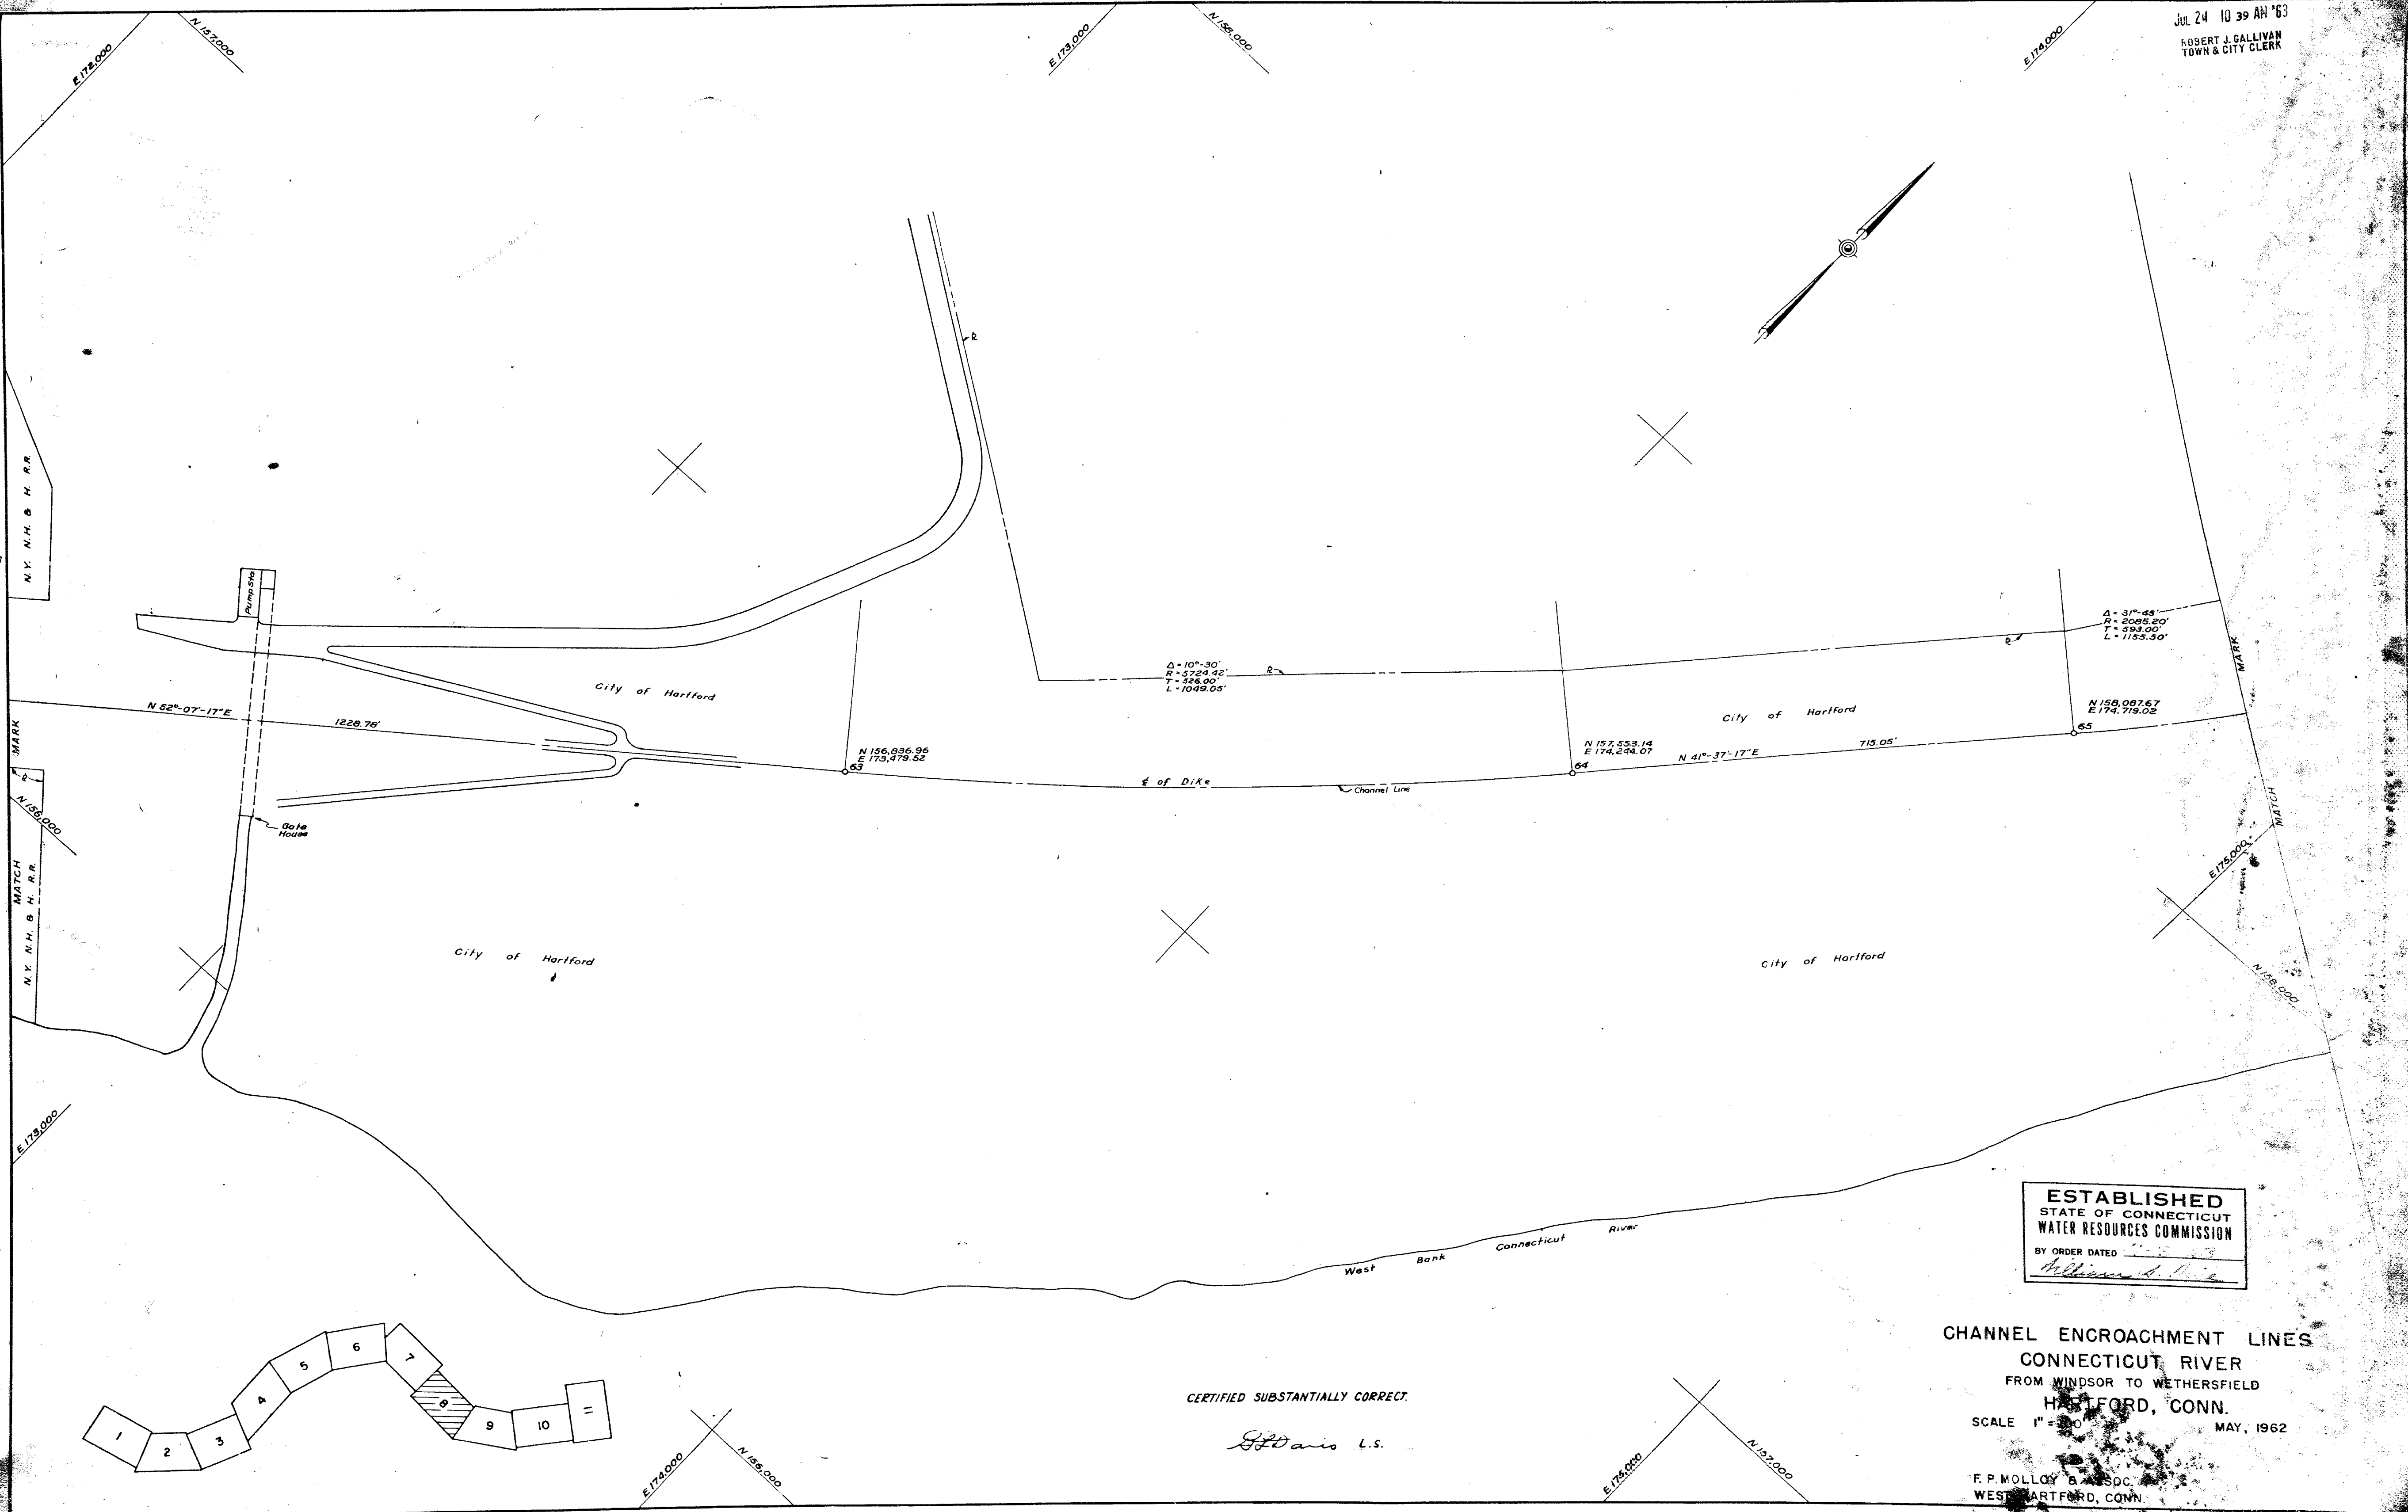

ESTABLISHED
STATE OF CONNECTICUT
WATER RESOURCES COMMISSION
BY ORDER DATED MAY 1962
William A. [Signature]

CHANNEL ENCROACHMENT LINES
CONNECTICUT RIVER
FROM WINDSOR TO WETHERSFIELD
HARTFORD, CONN.
SCALE 1" = 100' MAY, 1962

F.P. MOLLOY & ASSOC.
WEST HARTFORD, CONN.

CONN.-HTF

CERTIFIED SUBSTANTIALLY CORRECT.

J. Davis L.S.

0 INCHES 1 2 3 4