



The portions of Ledyard St., Meadow St. and Locust St. shown on this plan are established public streets of the City of Hartford.

Nov. 26, 1963
City Engineer

RECEIVED
HARTFORD, CONN.
NOV 27 3 22 P 1963
ROBERT J. GALLIVAN
TOWN & CITY CLERK

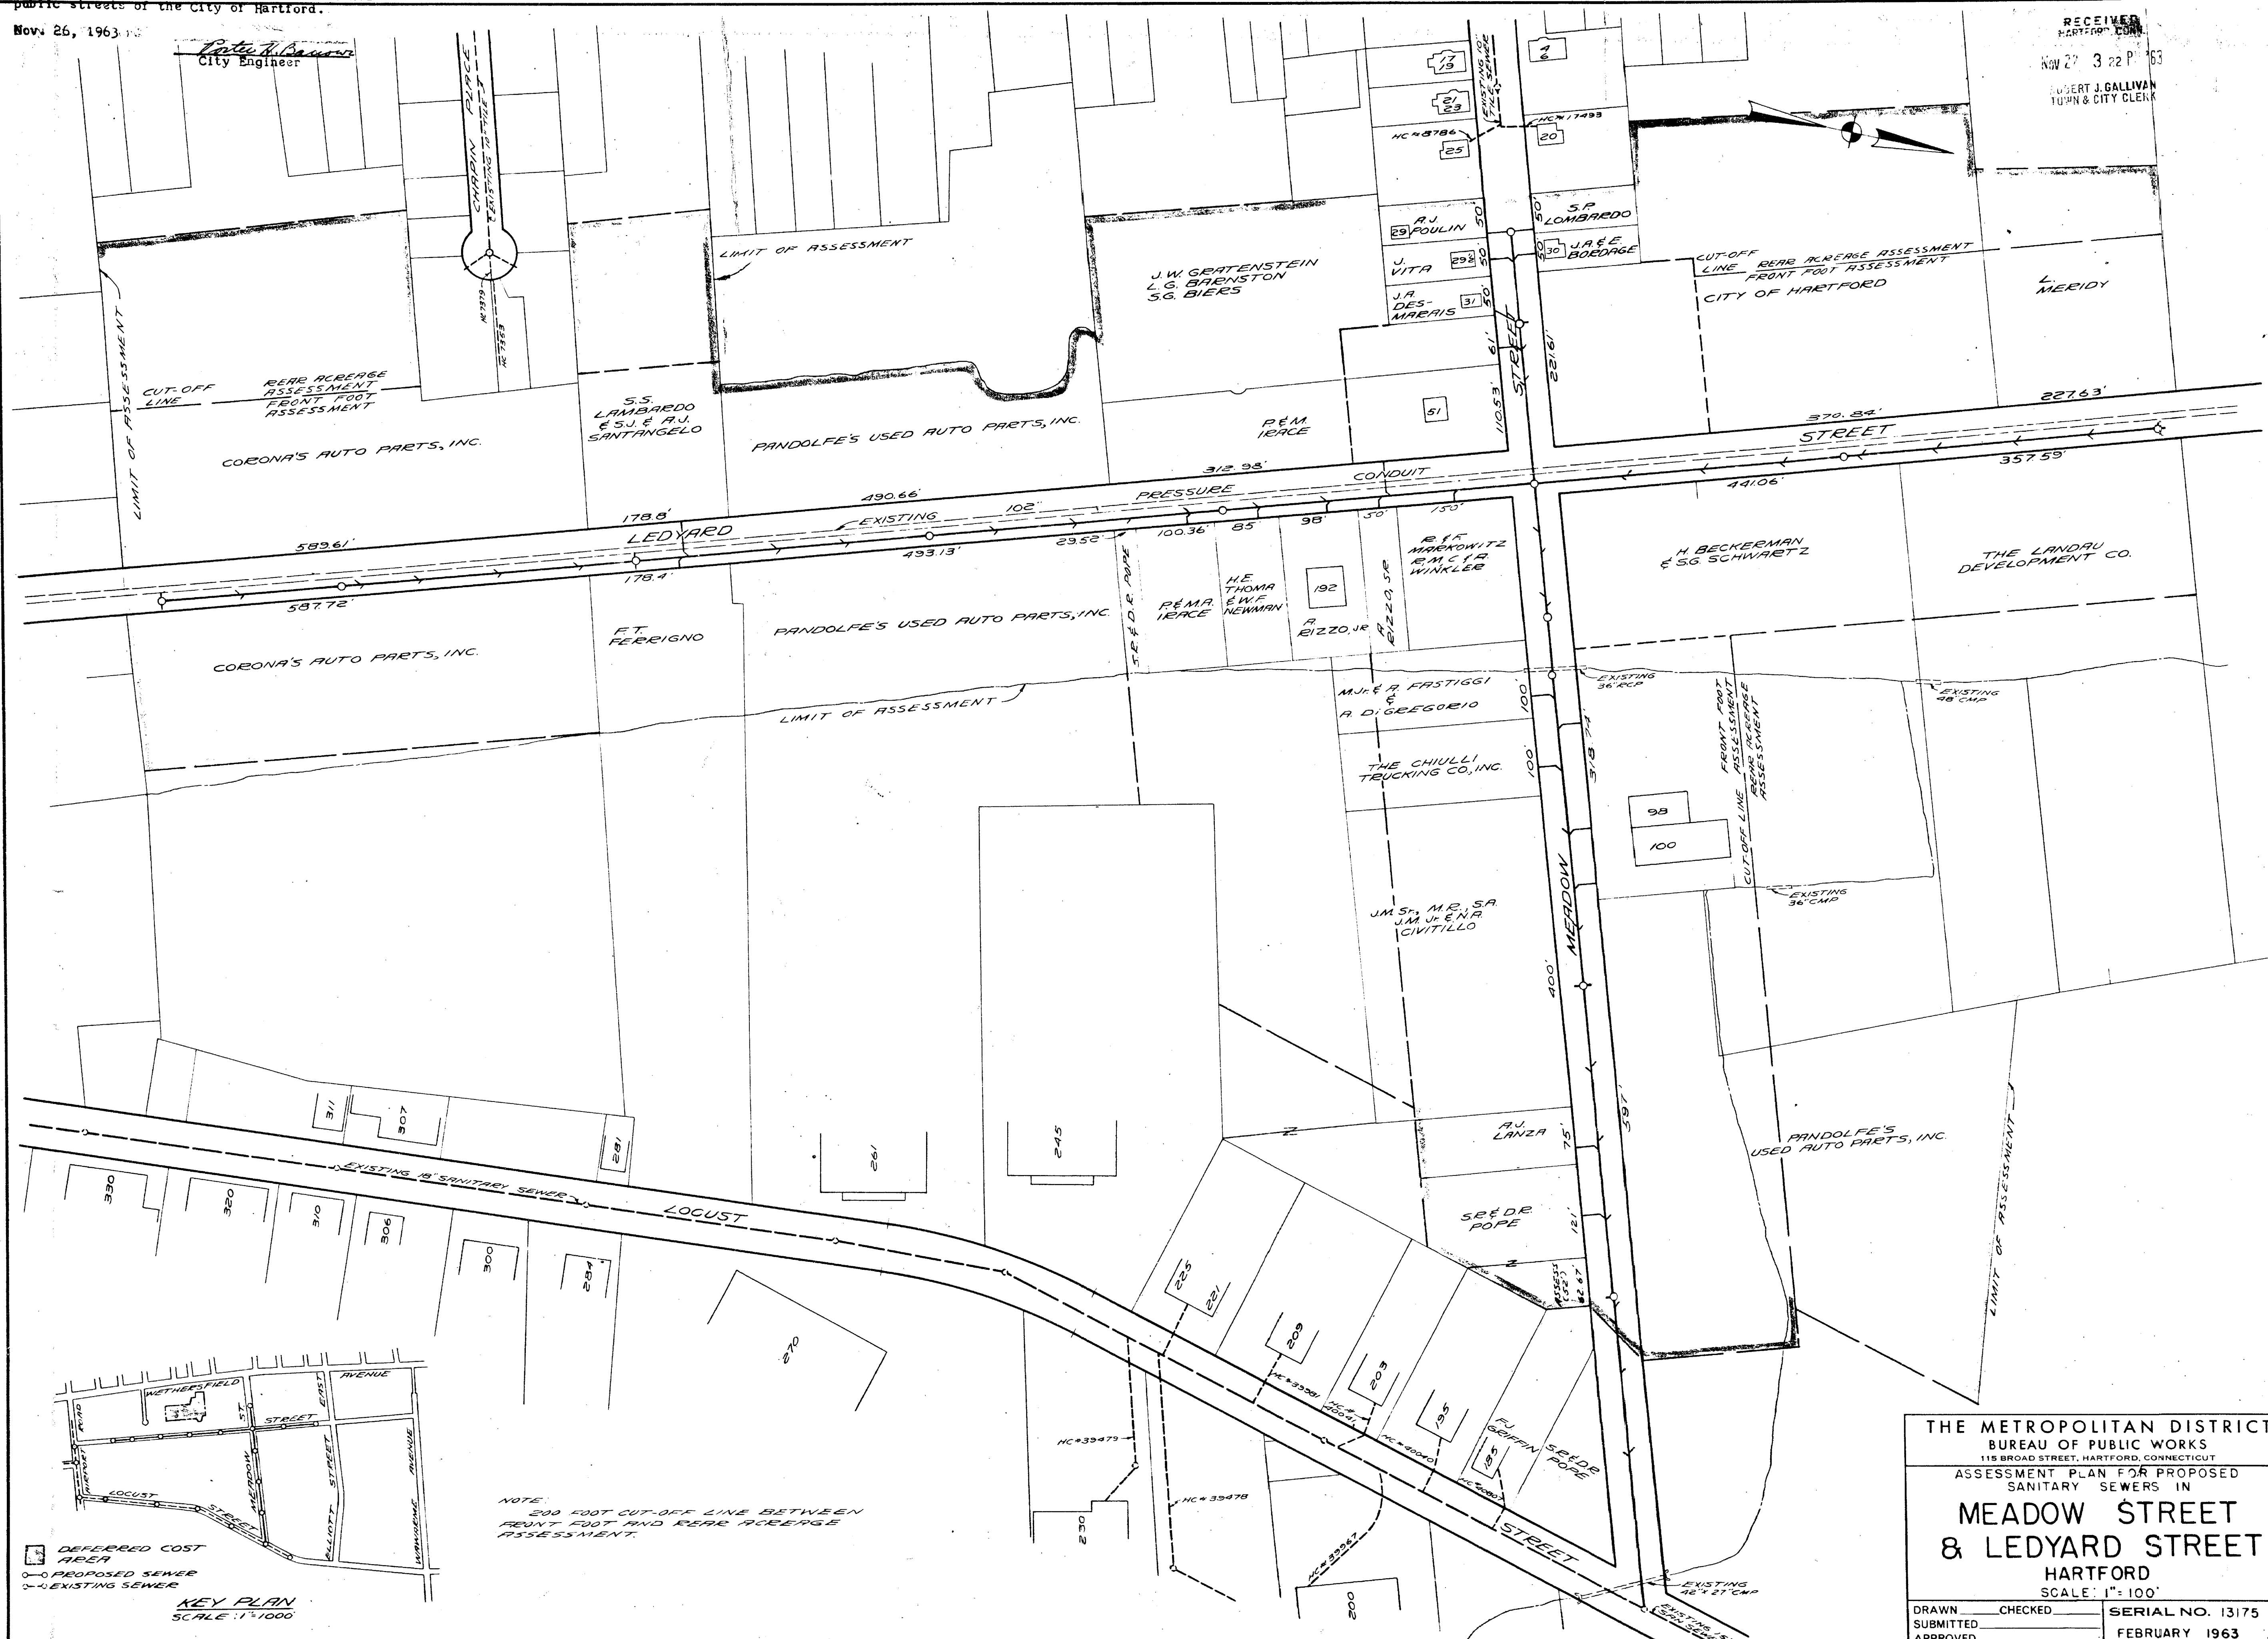

NOTE: 200 FOOT CUT-OFF LINE BETWEEN FRONT FOOT AND REAR ACREAGE ASSESSMENT.

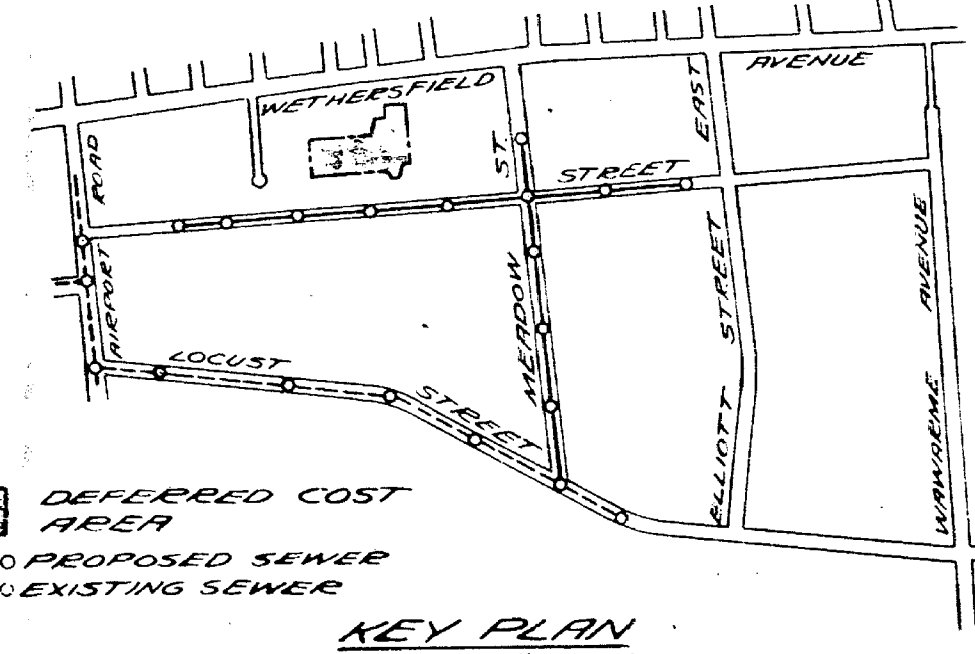

THE METROPOLITAN DISTRICT
BUREAU OF PUBLIC WORKS
115 BROAD STREET, HARTFORD, CONNECTICUT
ASSESSMENT PLAN FOR PROPOSED
SANITARY SEWERS IN
**MEADOW STREET
& LEDYARD STREET**
HARTFORD
SCALE: 1"=100'

DRAWN	CHECKED	SERIAL NO. 13175 FEBRUARY 1963
SUBMITTED		
APPROVED		

