


751

The portion of Homestead Ave. shown on this plan is an established public street of the City of Hartford.



Robert H. Benson
City Engineer

May 11, 1964

RECEIVED
HARTFORD, CONN.
MAY 8 10 12 AM '64
ROBERT J. GALLIVAN
TOWN & CITY CLERK

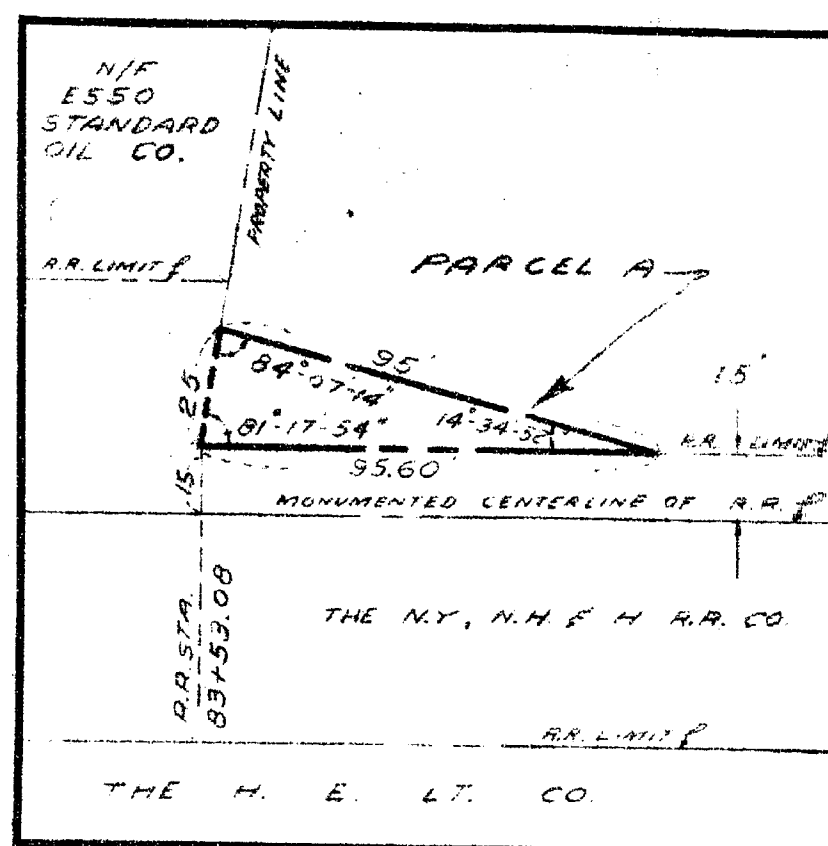

DETAIL SCALE 1"=50'

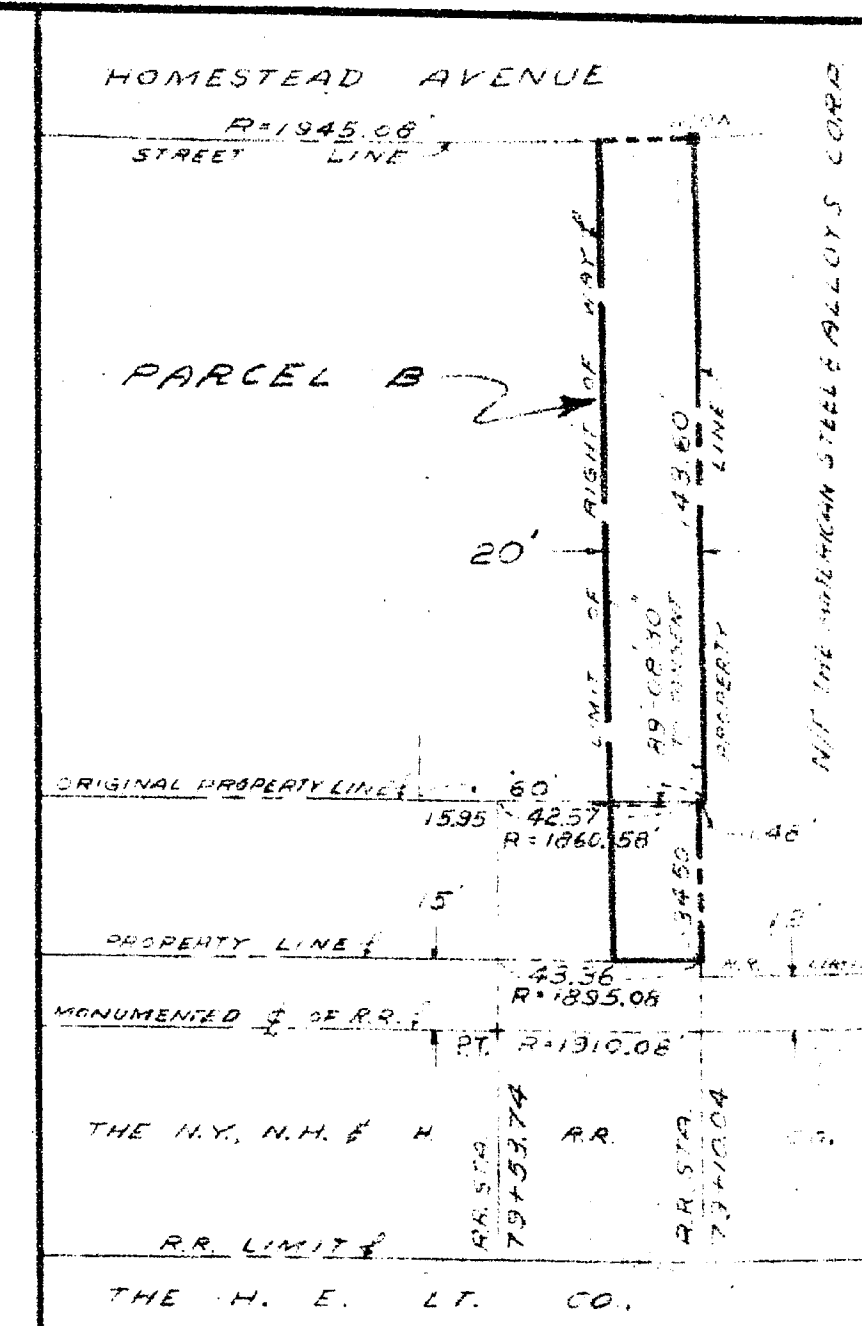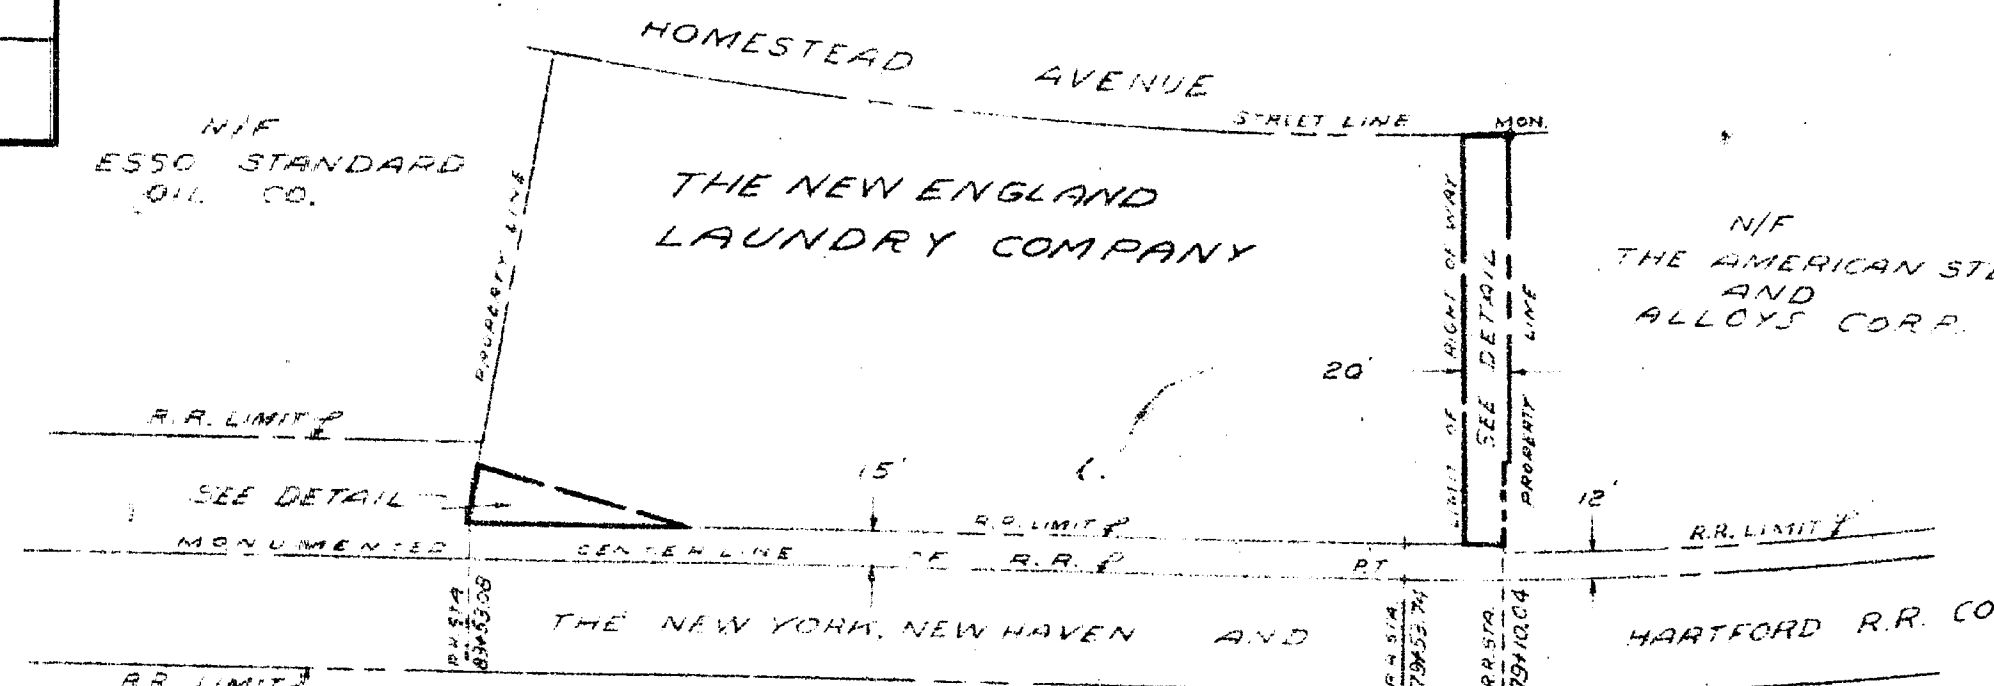

DETAIL 1"=50'

NOTE:

INFORMATION ON THIS MAP OBTAINED IN PART FROM MAP BY F. H. CRAIG SHOWING LAND OF N.Y., N.H. & H. RR. CONVEYED TO THE NEW ENGLAND LAUNDRY CO. DATED NOV. 1959, AND MAP BY F. PERRY CLOSE, C.E. SHOWING LAND OF WILLIAM B. GOODWIN, ETAL SOLD TO THE NEW ENGLAND LAUNDRY CO. DATED MAY 1944.

WE HEREBY CERTIFY THAT THIS MAP IS SUBSTANTIALLY CORRECT AND IN ACCORDANCE WITH CLASS D OF CODE OF CONN. TECHNICAL COUNCIL, INC. THE HARTFORD ELECTRIC LIGHT CO.
PER *Robert C. Field*

NO.	DATE	DESCRIPTION	BY	APP. BY

FOLD REVISIONS

RIGHT OF WAY
ACROSS PROPERTY OF
THE NEW ENGLAND LAUNDRY COMPANY
HARTFORD, CONN.

THE HARTFORD ELECTRIC LIGHT CO.
GENERAL ENGINEERING DEPARTMENT

DRAWN BY J. S. BEGANSKY CHECKED BY APPROVED BY R. C. Field
SCALE 1"=100'
DATE MARCH 1964 NO. B231U05

