



751-1

The portion of Main Street shown on this plan is an established public street of the City of Hartford.

Oct. 7, 1964

Arthur H. Baurman
City Engineer

CITY OF HARTFORD
RECEIVED
OCT 2 1964 A.M.
Robert J. Hallinan
TOWN & CITY CLERK

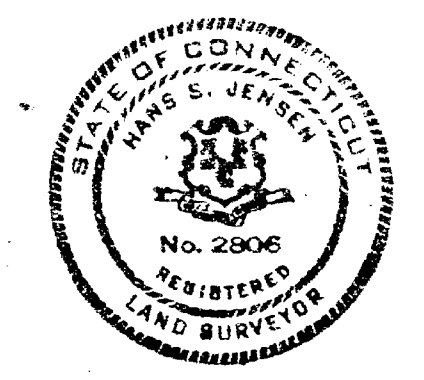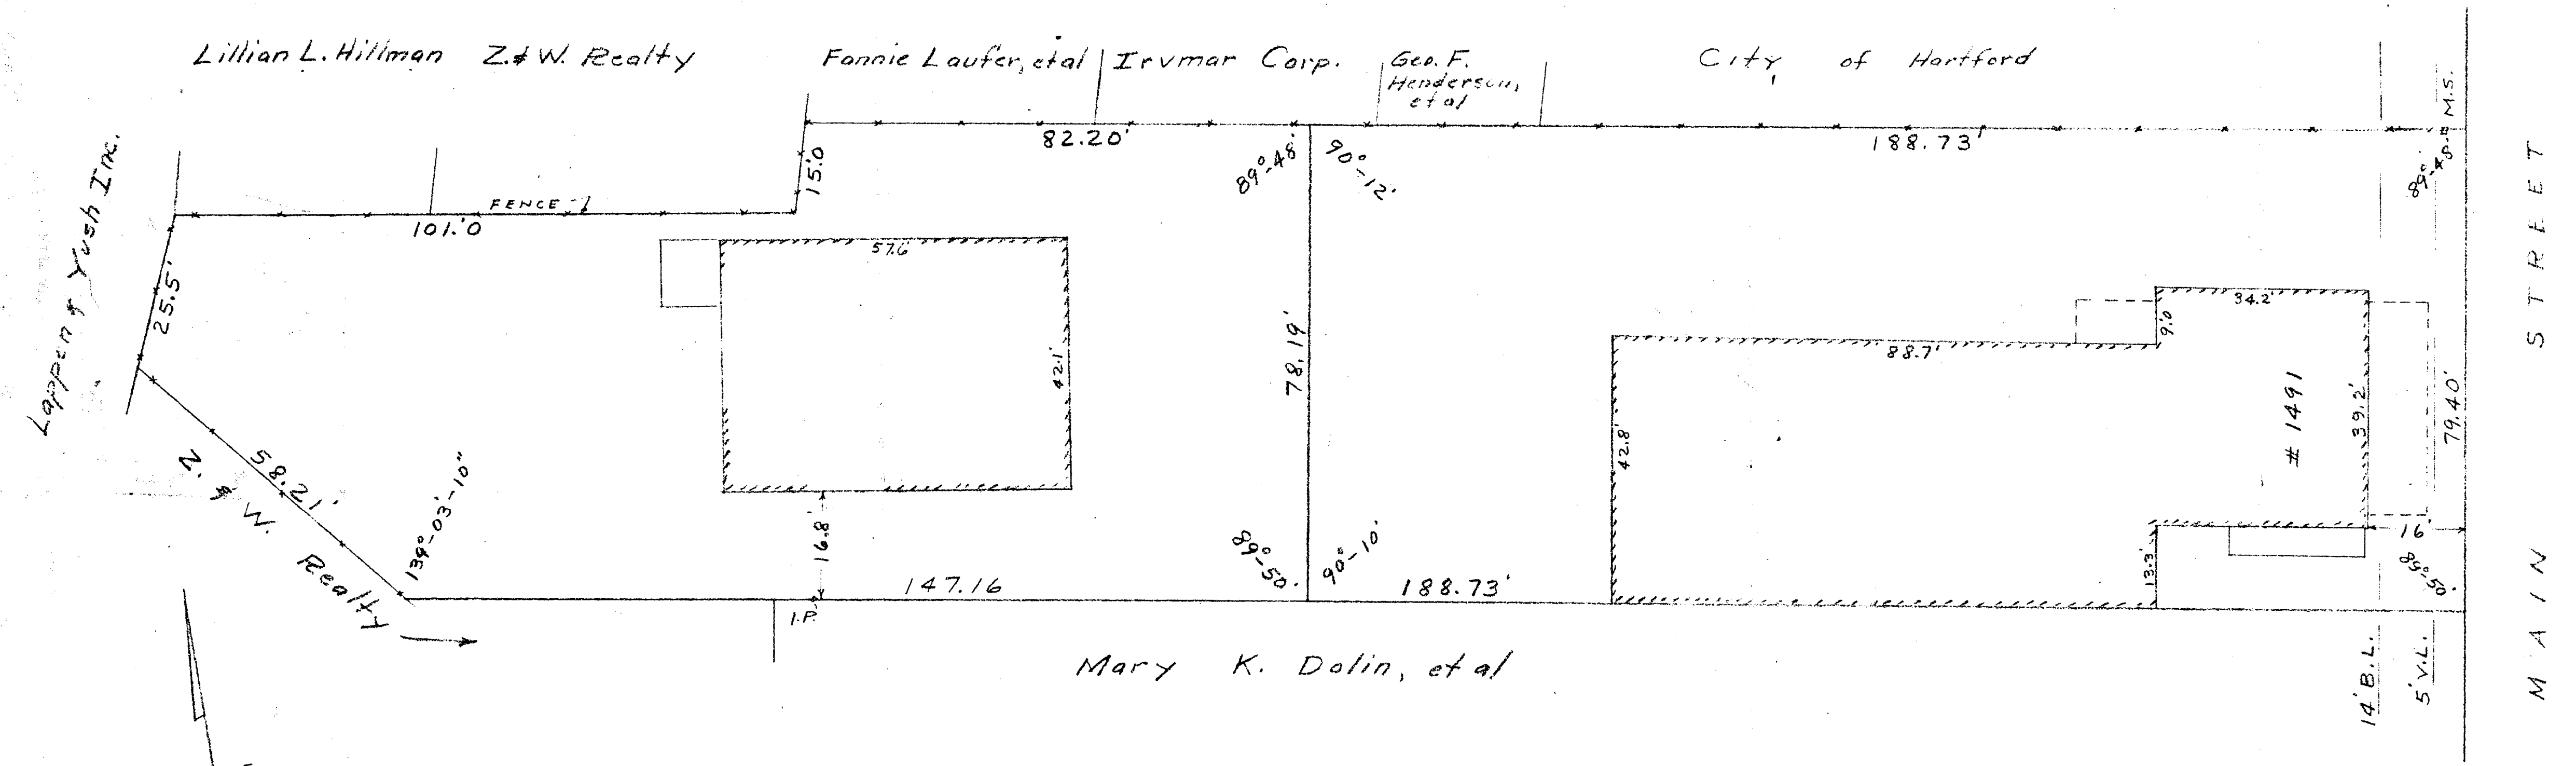

I hereby certify that this map is substantially correct.
CLOSE, JENSEN & MILLER
CIVIL ENGINEERS & SURVEYORS
BY *Hans S. Jensen*

CLOSE, JENSEN & MILLER CIVIL ENGINEERS & SURVEYORS 49 PEARL STREET HARTFORD, CONN.		
PROPERTY OF HERMAN C. & DANIEL BLUMENTHAL 1491 MAIN STREET HARTFORD CONNECTICUT		
REVISIONS	DRAWN DATE SEPT. 1964	CHECKED SCALE 1" = 20'
	FILE NO.	SHEET OF

