


Nov. 3, 1964

Robert H. Bannock
City Engineer

RECEIVED
HARTFORD, CONN.
Nov 3 9 16 AM '64
ROBERT J. GALLIVAN
TOWN & CITY CLERK

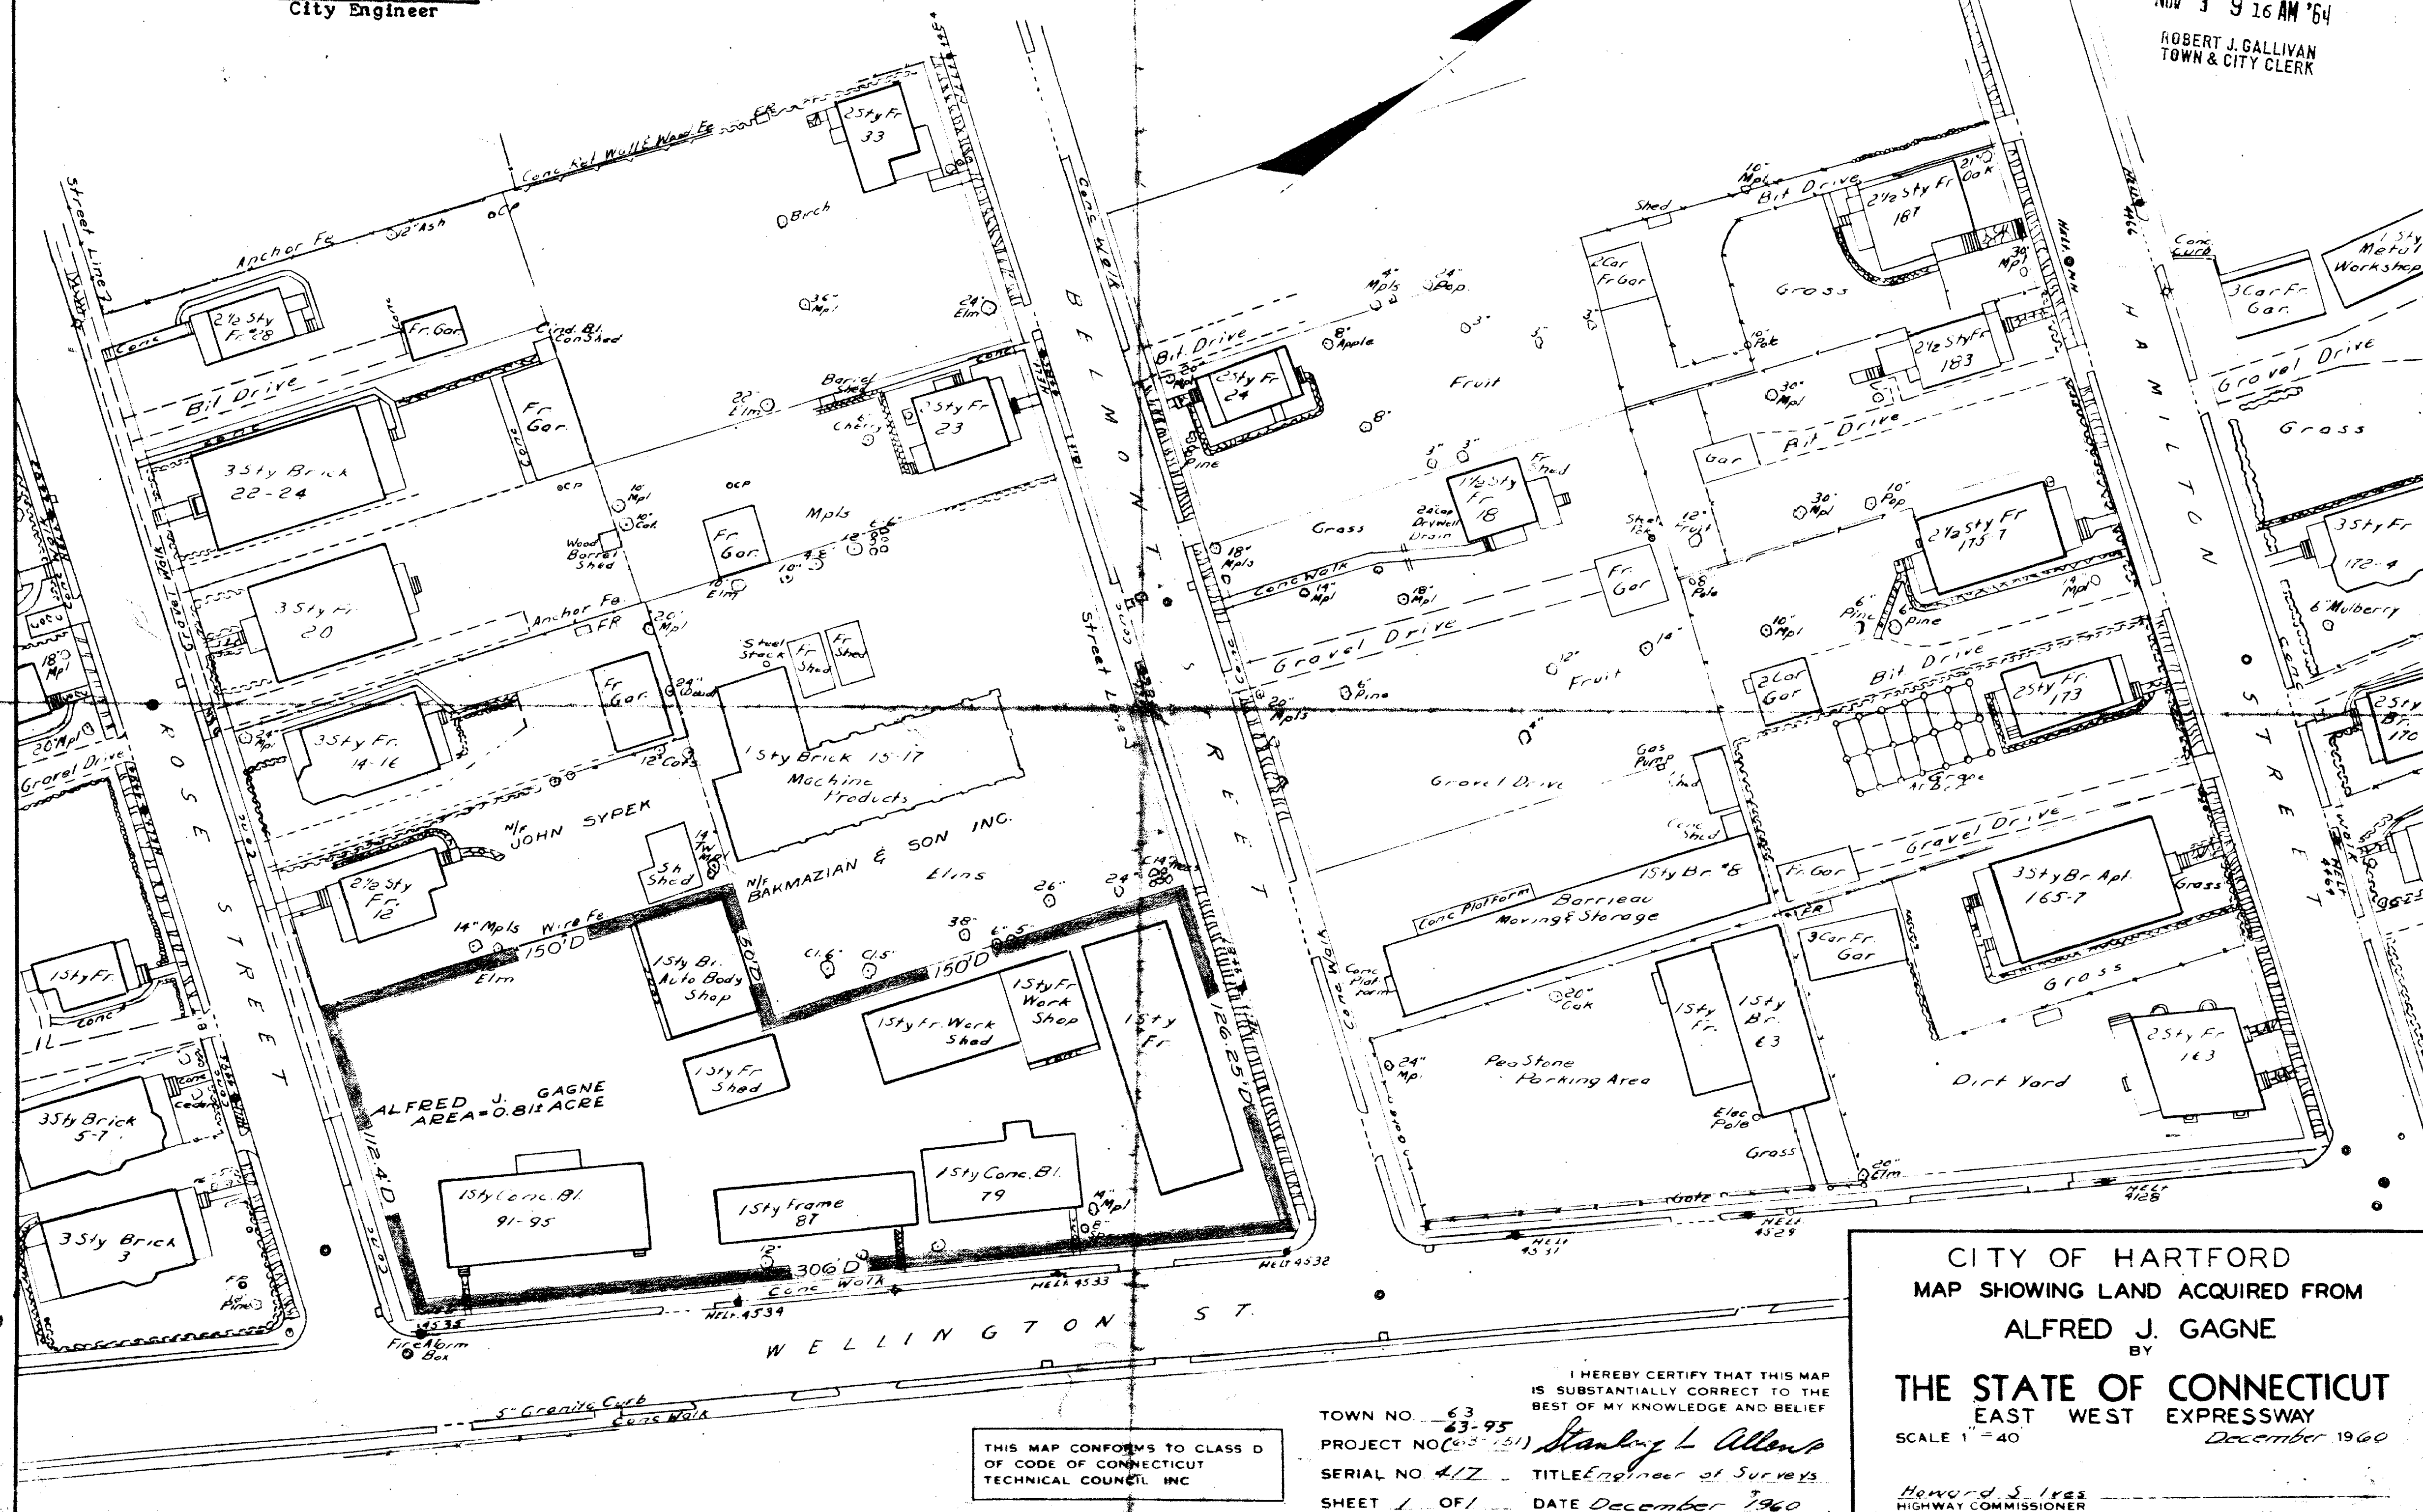

CITY OF HARTFORD
MAP SHOWING LAND ACQUIRED FROM
ALFRED J. GAGNE
BY

THE STATE OF CONNECTICUT
EAST WEST EXPRESSWAY
SCALE 1" = 40' December 1960

Howard S. Lee
HIGHWAY COMMISSIONER

TOWN NO. 63 BEST OF MY KNOWLEDGE AND BELIEF
PROJECT NO. 63-95
(05-151) *Stanley L. Allen*
SERIAL NO. 417 TITLE Engineer of Surveys
SHEET 1 OF 1 DATE December 1960

THIS MAP CONFORMS TO CLASS D
OF CODE OF CONNECTICUT
TECHNICAL COUNCIL INC