


752-1

FORM NO. ENG. 4 ED. 6-60

RECEIVED
HARTFORD, CONN.

MAR 25 2 47 PM '64

ROBERT J. GALLIVAN
TOWN & CITY CLERK

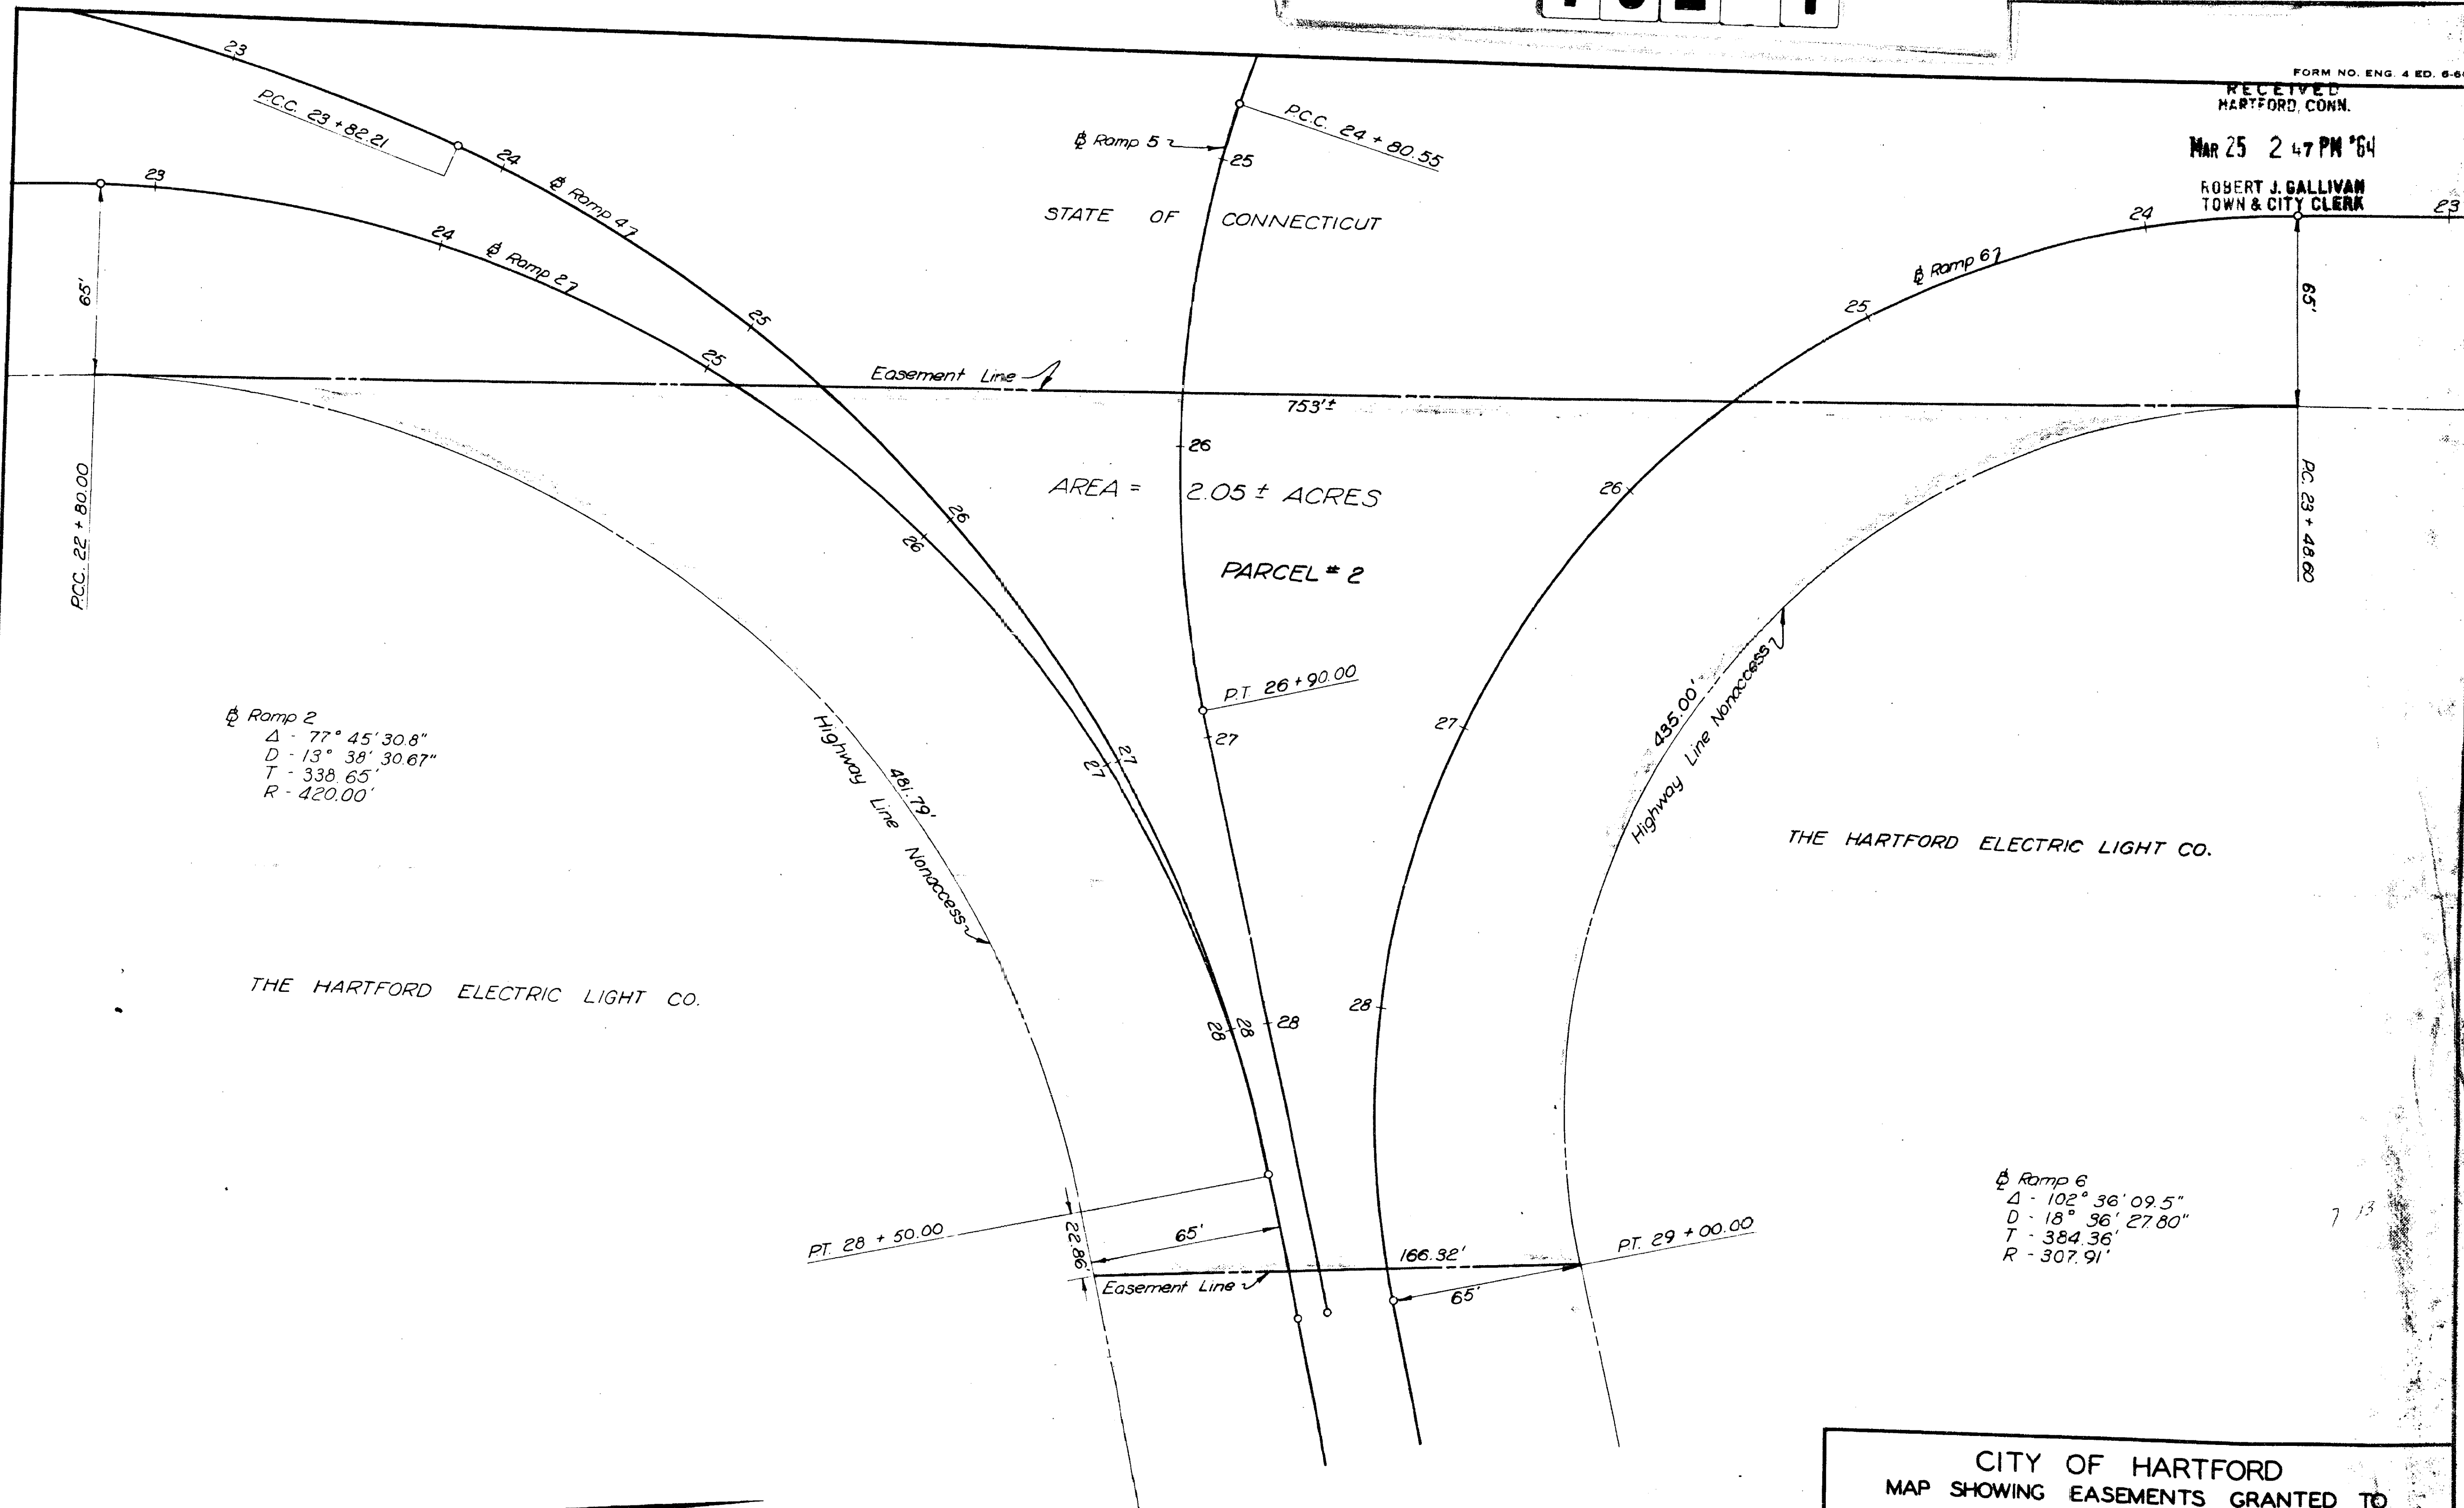

Ramp 2
 $\Delta - 77^\circ 45' 30.8''$
 $D - 13^\circ 39' 30.67''$
 $T - 338.65'$
 $R - 420.00'$

Ramp 6
 $\Delta - 102^\circ 36' 09.5''$
 $D - 18^\circ 36' 27.80''$
 $T - 384.36'$
 $R - 307.91'$

THIS MAP CONFORMS TO CLASS D
OF CODE OF CONNECTICUT
TECHNICAL COUNCIL, INC.

TOWN NO. 63
PROJECT NO. 118-63
SERIAL NO. 87
SHEET 2 OF 3

I HEREBY CERTIFY THAT THIS MAP
IS SUBSTANTIALLY CORRECT TO THE
BEST OF MY KNOWLEDGE AND BELIEF
Stanley P. Allen
TITLE *Engineer of Surveys*
DATE *Aug 1962*

CITY OF HARTFORD
MAP SHOWING EASEMENTS GRANTED TO
THE HARTFORD ELECTRIC LIGHT CO.
BY
THE STATE OF CONNECTICUT
INTERSTATE ROUTE 91
SCALE 1" = 40'
Aug 1962
Howard S. Ives
HIGHWAY COMMISSIONER

