

752-2

The portion of Sisson Ave. shown on this plan is an established public street of the City of Hartford.


Oct. 29, 1964

Robert J. Gallivan
City Engineer

RECEIVED
HARTFORD, CONN.
OCT 29 10 27 AM '64

ROBERT J. GALLIVAN
TOWN & CITY CLERK

THE HOUSE OF THE GOOD
SHEPHERD OF HARTFORD
AREA=0.01 ± ACRE
PARCEL No. 2

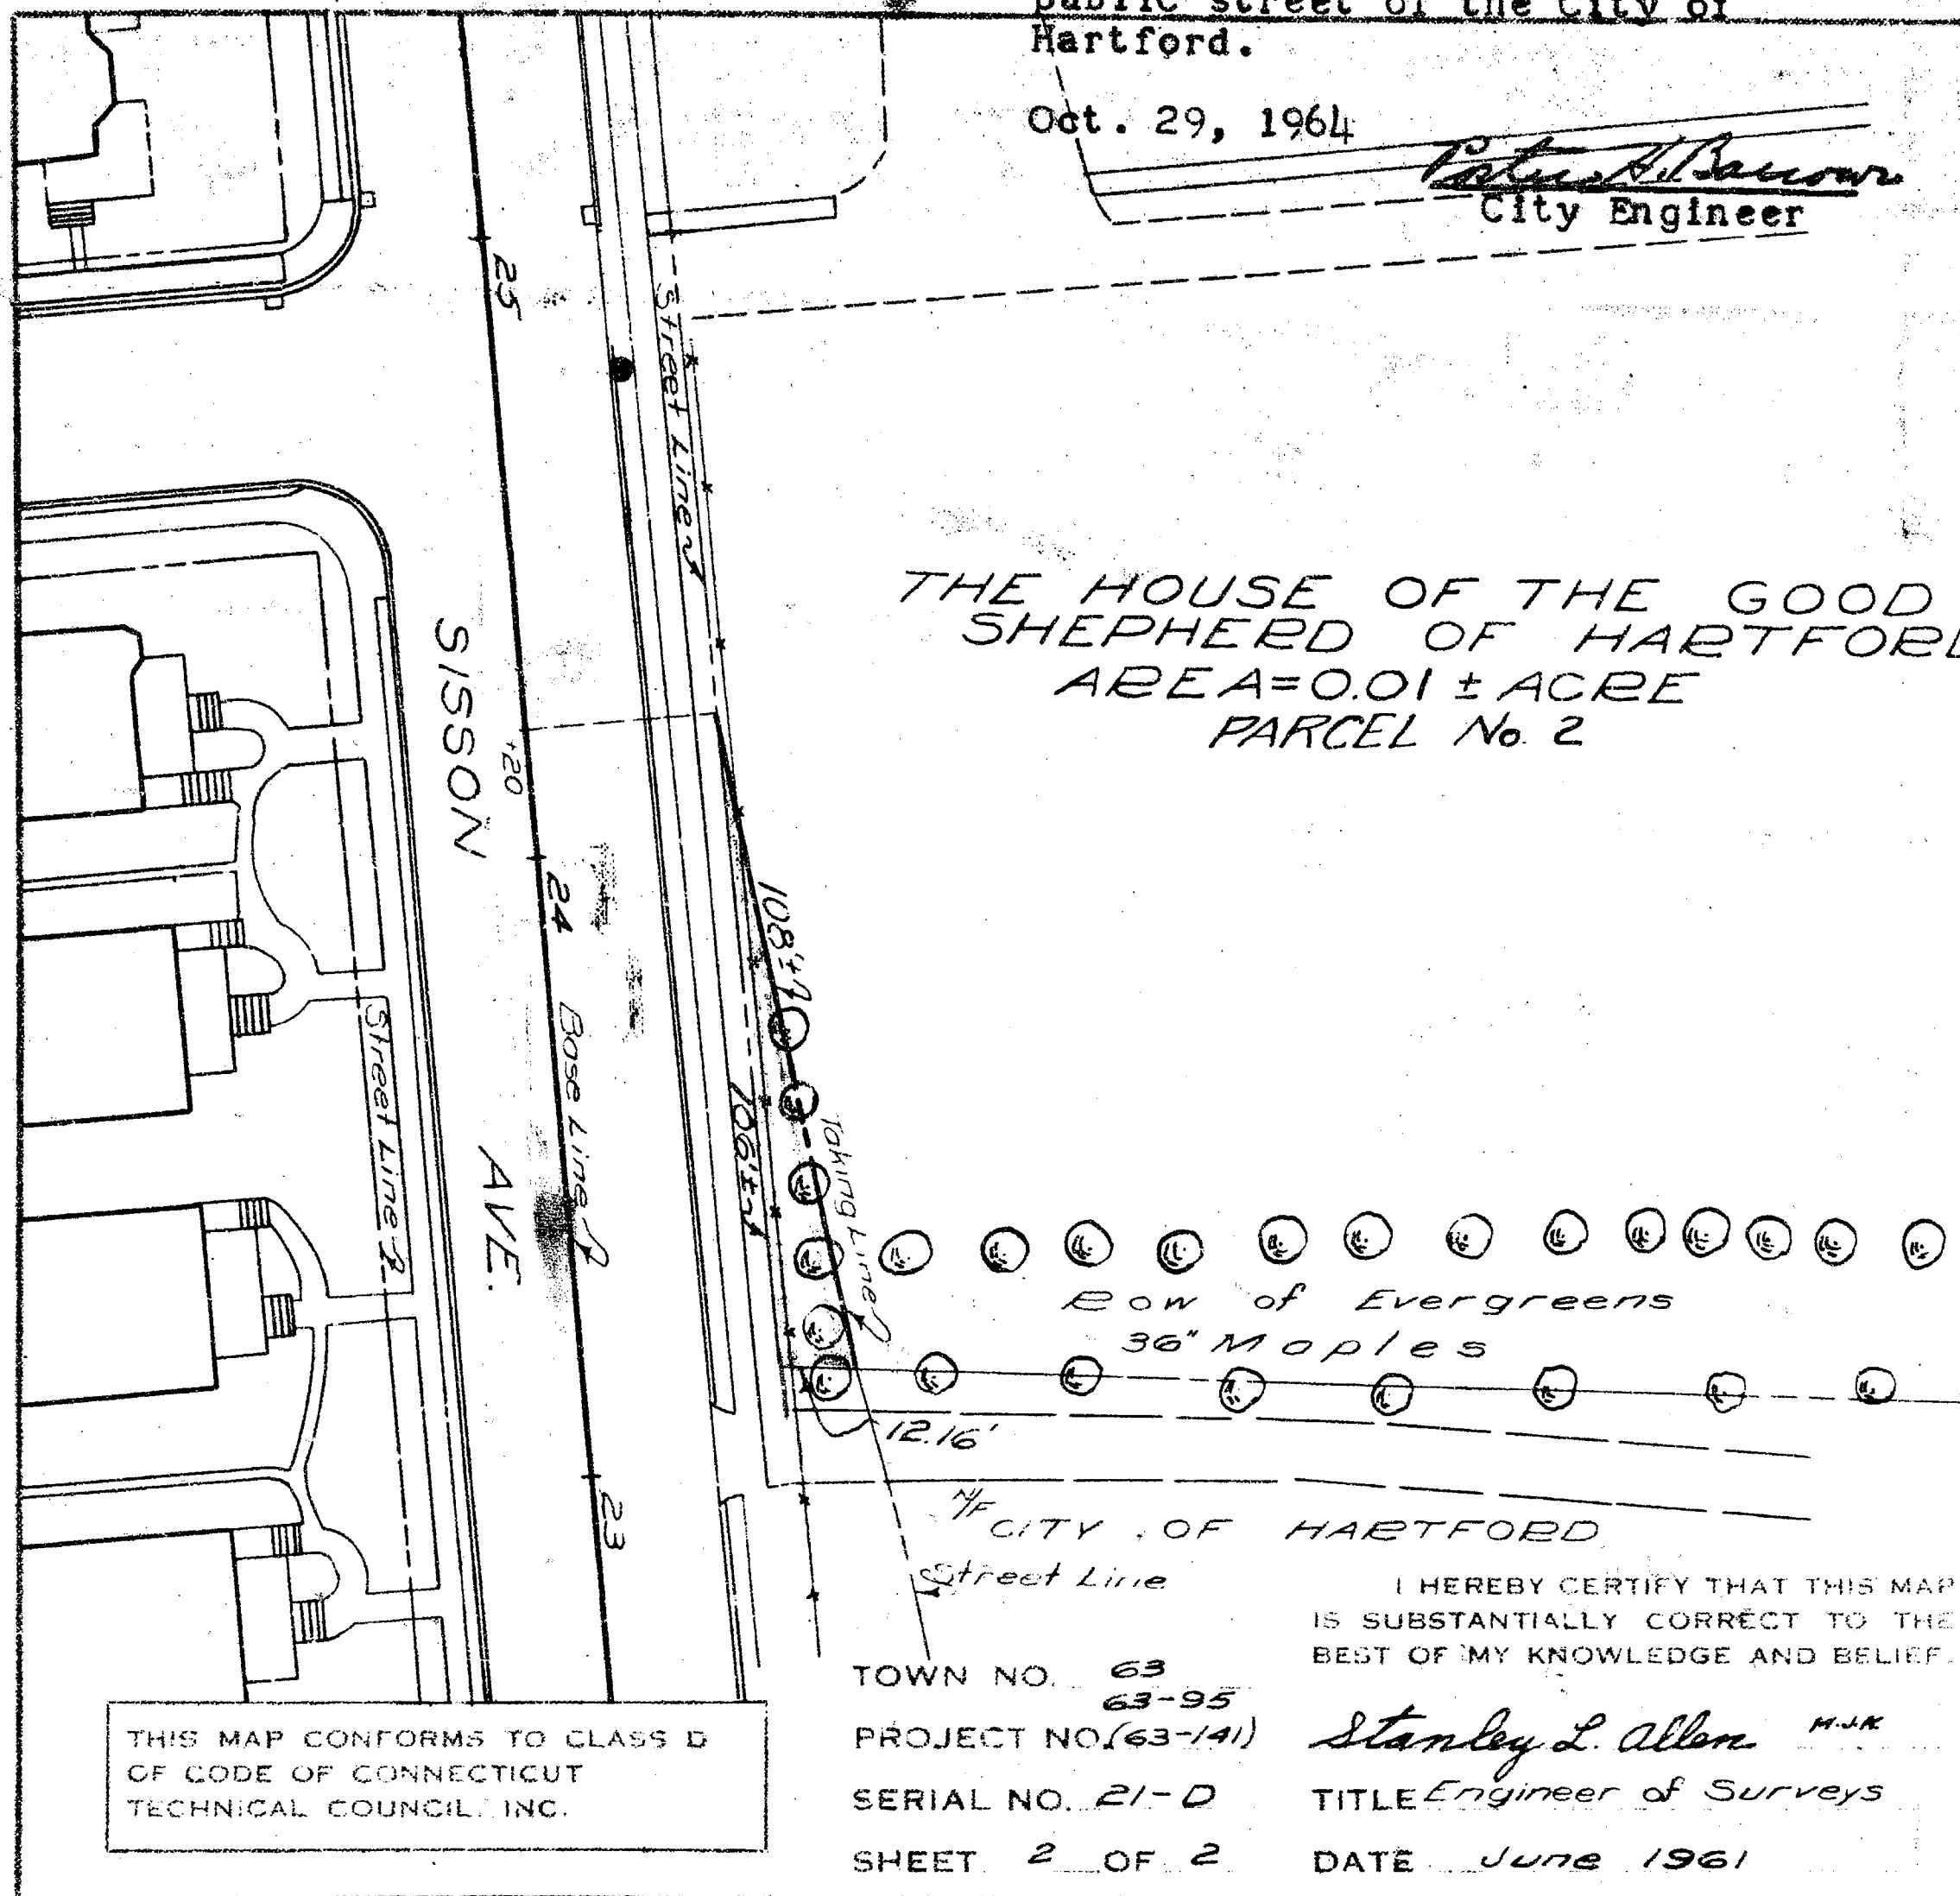

12-5-63 Drainage Added W.L.H.

12/31/63 Ramp 'D' & TL W.L.H.

7-10-64 Drainage W.J.H.

7-25-61 Taking Line Revised L.D.W.

8-29-61 Map 2 of 2 Added L.D.W.

10-14-61 Taking Line Rev. L.D.W.

CITY OF HARTFORD
MAP SHOWING LAND, EASEMENT & RIGHTS OF
ACCESS ACQUIRED FROM
THE HOUSE OF THE GOOD SHEPHERD
OF HARTFORD

THE STATE OF CONNECTICUT
INTERSTATE ROUTE 84

SCALE 1"=40'

June 1961

Howard S. Ives
HIGHWAY COMMISSIONER

Rev.

THIS MAP CONFORMS TO CLASS D
OF CODE OF CONNECTICUT
TECHNICAL COUNCIL, INC.

TOWN NO. 63
PROJECT NO. (63-95)
SERIAL NO. 21-D
SHEET 2 OF 2

I HEREBY CERTIFY THAT THIS MAP
IS SUBSTANTIALLY CORRECT TO THE
BEST OF MY KNOWLEDGE AND BELIEF.

Stanley L. Allen M.S.R.
TITLE Engineer of Surveys
DATE June 1961

