

753-1

The portions of Pope Park Highway

288599


ENG. 1A ED 11-56

No. 4 and Wellington Street shown on this plan are established public streets of the City of Hartford.

Jan. 11, 1965 *Robert J. Gallivan*
City Engineer

RECEIVED
HARTFORD, CONN.
DEC 31 10 11 AM '64
ROBERT J. GALLIVAN
TOWN & CITY CLERK

$\Delta = 17^{\circ}13'44.50''$
 $D = 3^{\circ}00'00''$
 $R = 1909.859'$
 $T = 289.334'$
 $L = 574.301'$

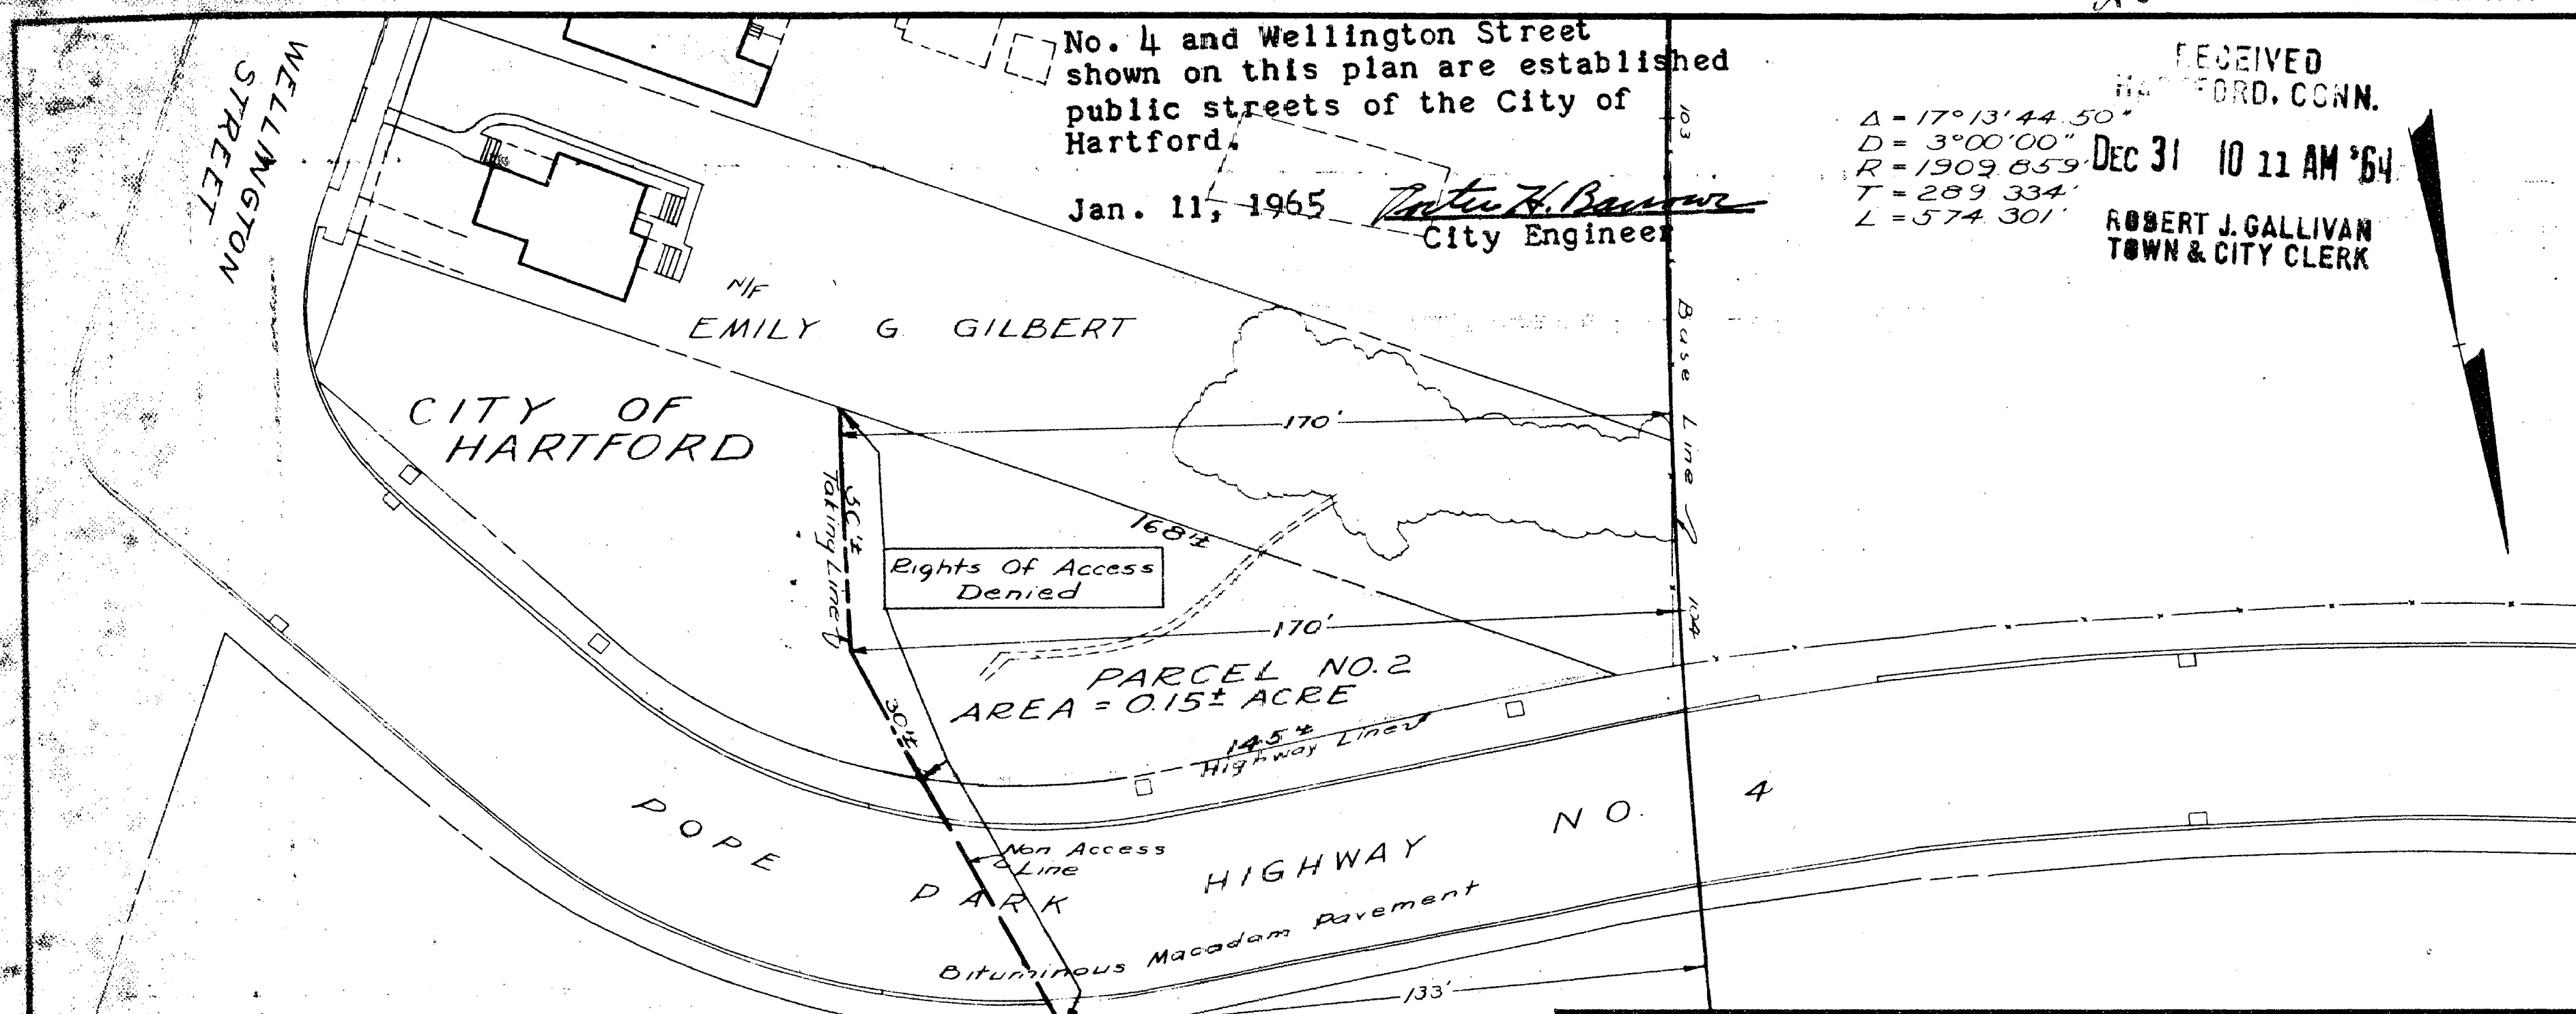

10-31-62	Easterly T.L.	L.D.W.
11-4-63	Rights Added	L.D.W.
1-10-64	Drainage Added	W.L.H.
3-6-64	Drainage	W.L.H.
7-29-64	Taking Line	D.P.

10-27-64 P.C.I. #2 Map 2 of 2 R.J. Added

SECTION NO. 5

TOWN NO. 63
63-95

PROJECT NO. (63-141)

SERIAL NO. 38D

SHEET 2 OF 2

I HEREBY CERTIFY THAT THIS MAP IS SUBSTANTIALLY CORRECT TO THE BEST OF MY KNOWLEDGE AND BELIEF

Stanley L. Allen

TITLE Engineer of Surveys

DATE January 1962

CITY OF HARTFORD
MAP SHOWING LAND, EASEMENTS & RIGHTS OF ACCESS ACQUIRED FROM
CITY OF HARTFORD

BY

THE STATE OF CONNECTICUT
INTERSTATE ROUTE 84


SCALE 1" = 40'

January 1962

Howard S. Ives
HIGHWAY COMMISSIONER

Rev

THIS MAP CONFORMS TO CLASS D OF CODE OF CONNECTICUT TECHNICAL COUNCIL, INC.

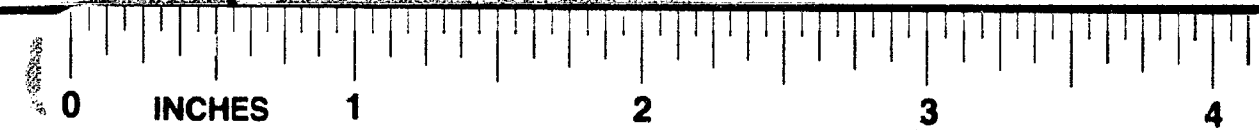

C.E