

754


289859

ENG. 1A ED 11-56

The portion of Capitol Avenue shown on this plan is an established public street of the City of Hartford.

March 1, 1965

City Engineer

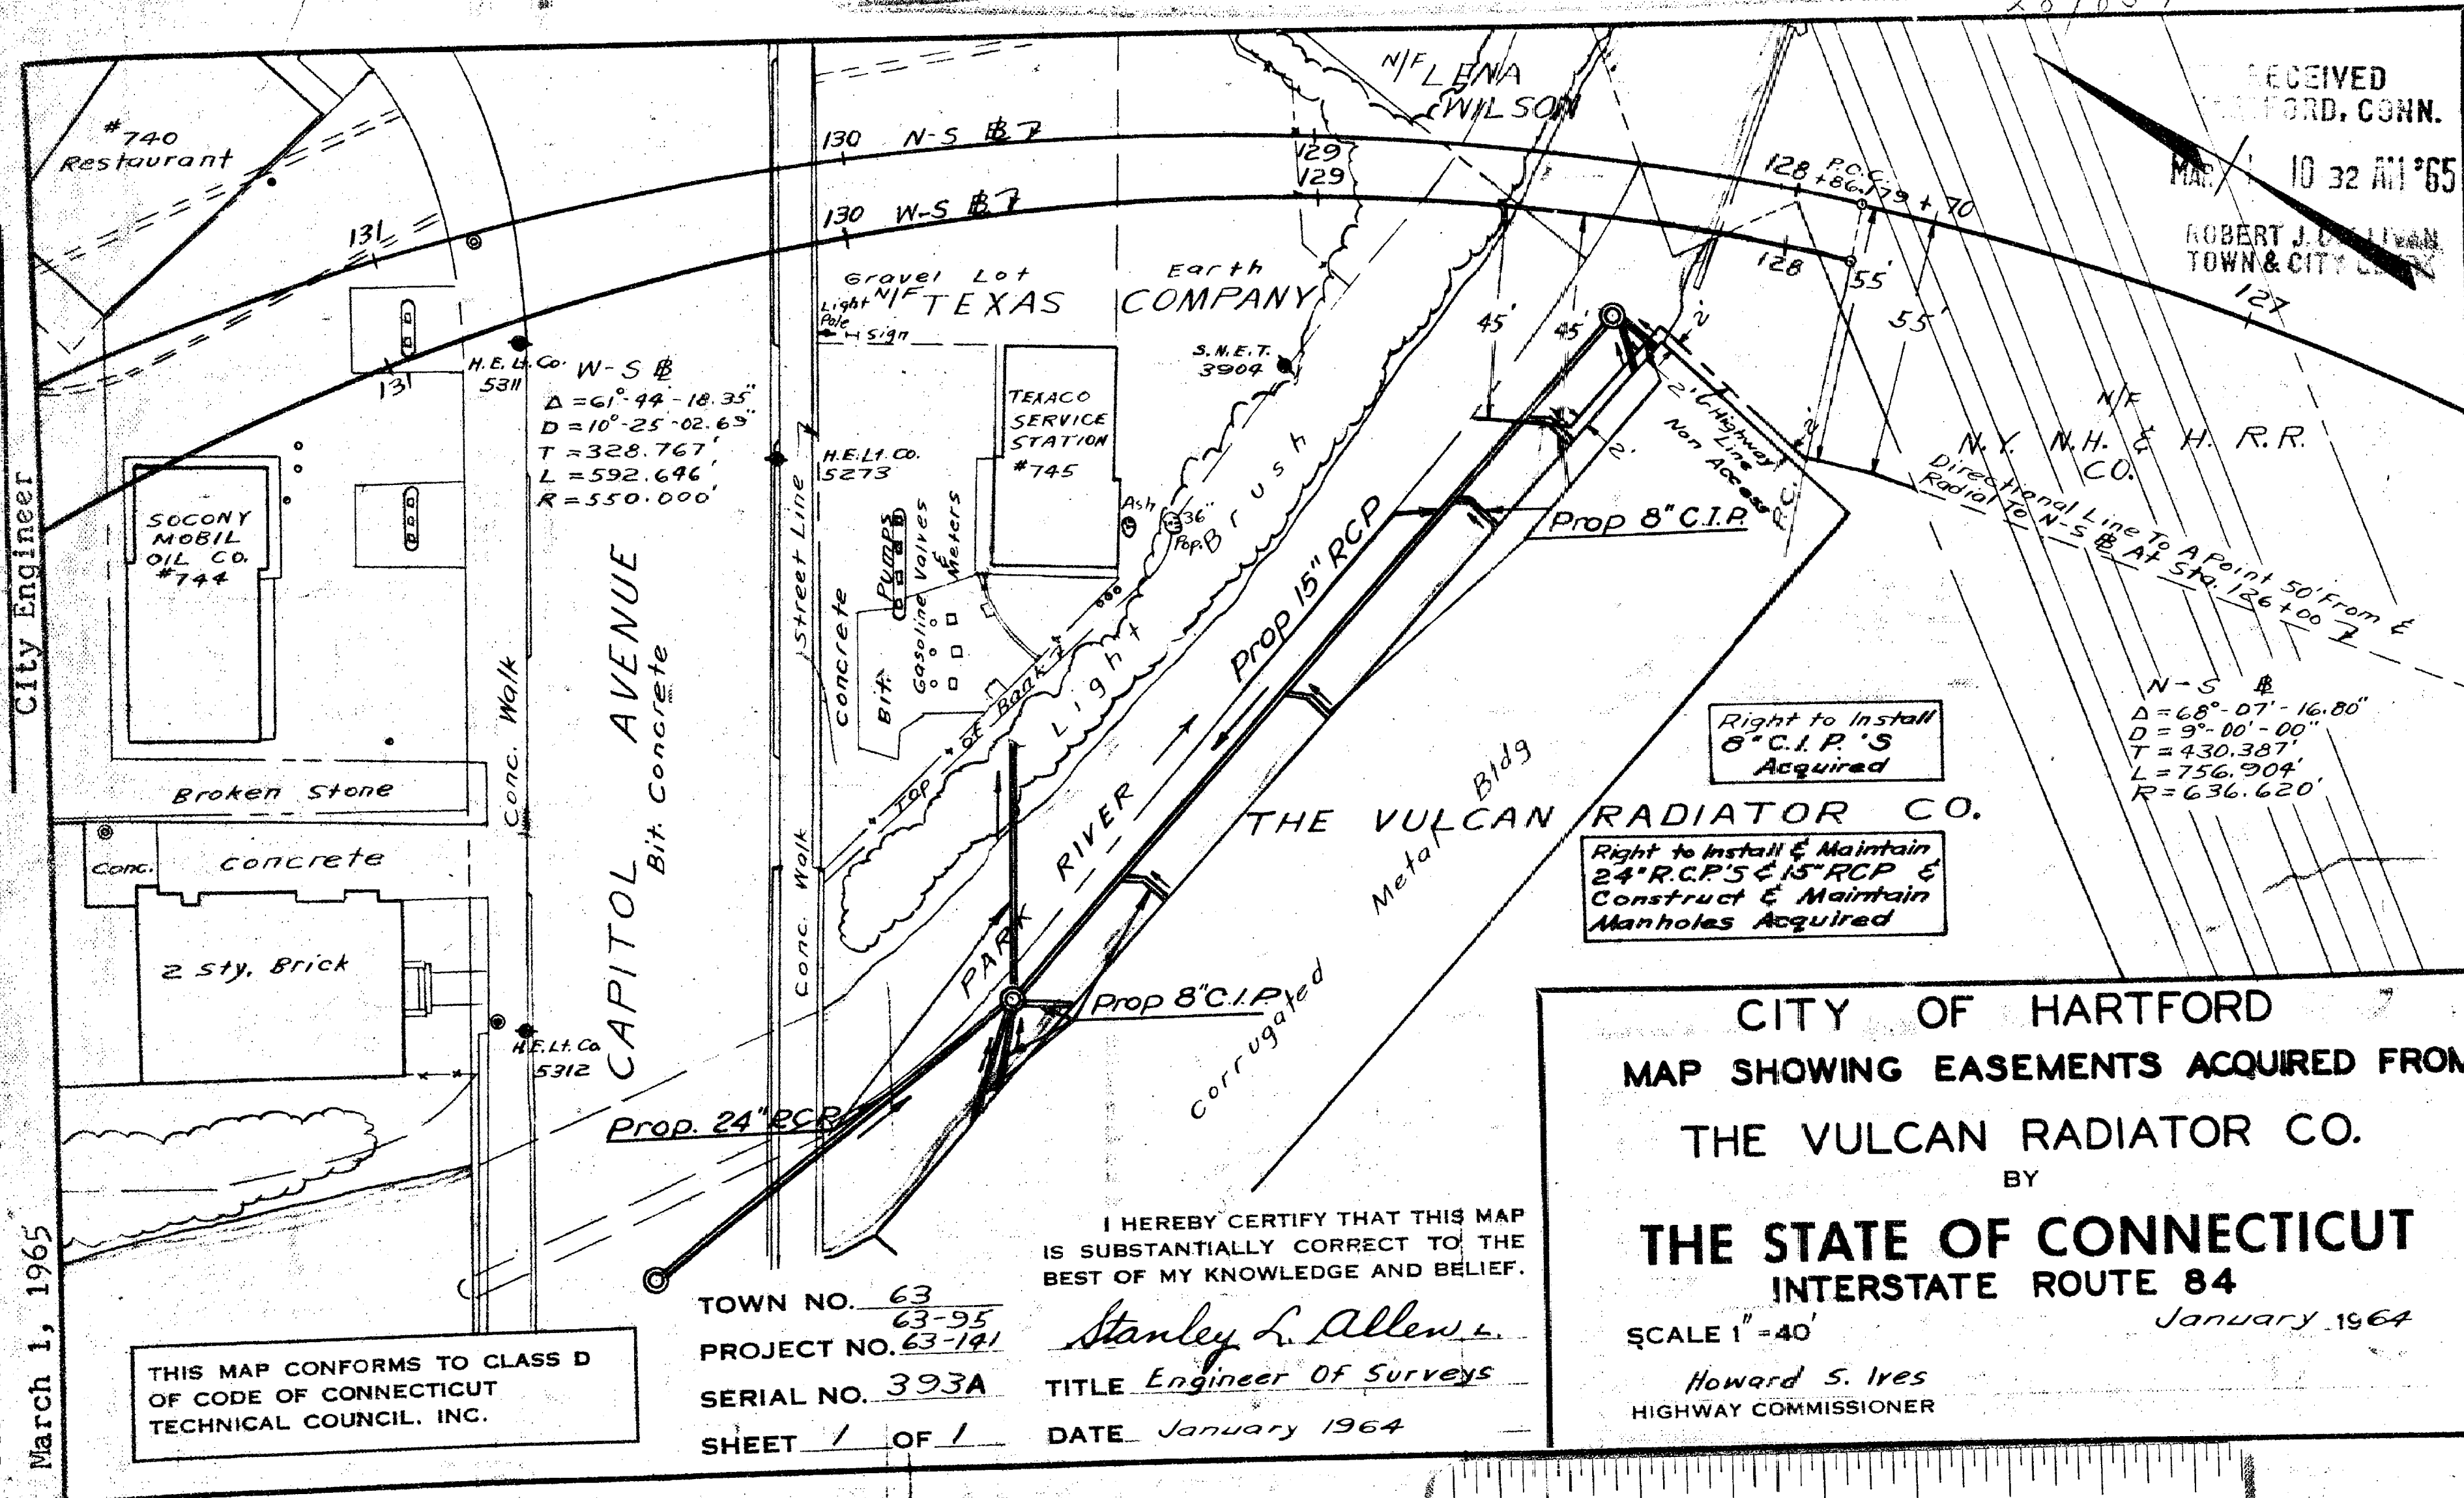

RECEIVED
HARTFORD, CONN.
MAR 10 32 AM '65
ROBERT J. COLLINS
TOWN & CITY ENGINEER

THIS MAP CONFORMS TO CLASS D
OF CODE OF CONNECTICUT
TECHNICAL COUNCIL, INC.

TOWN NO. 63
PROJECT NO. 63-95
SERIAL NO. 393A
SHEET 1 OF 1

I HEREBY CERTIFY THAT THIS MAP
IS SUBSTANTIALLY CORRECT TO THE
BEST OF MY KNOWLEDGE AND BELIEF.

Stanley L. Allen, L.
TITLE Engineer Of Surveys
DATE January 1964

CITY OF HARTFORD
MAP SHOWING EASEMENTS ACQUIRED FROM
THE VULCAN RADIATOR CO.

BY
THE STATE OF CONNECTICUT
INTERSTATE ROUTE 84

SCALE 1" = 40'

Howard S. Ives
HIGHWAY COMMISSIONER

January 1964

