


Arthur H. Barron
City Engineer

CITY OF HARTFORD
RECEIVED
JUL 21 1964
#212
Robert J. Gallie
TOWN & CITY CLERK

Robert J. Gallivan
TOWN & CITY CLERK

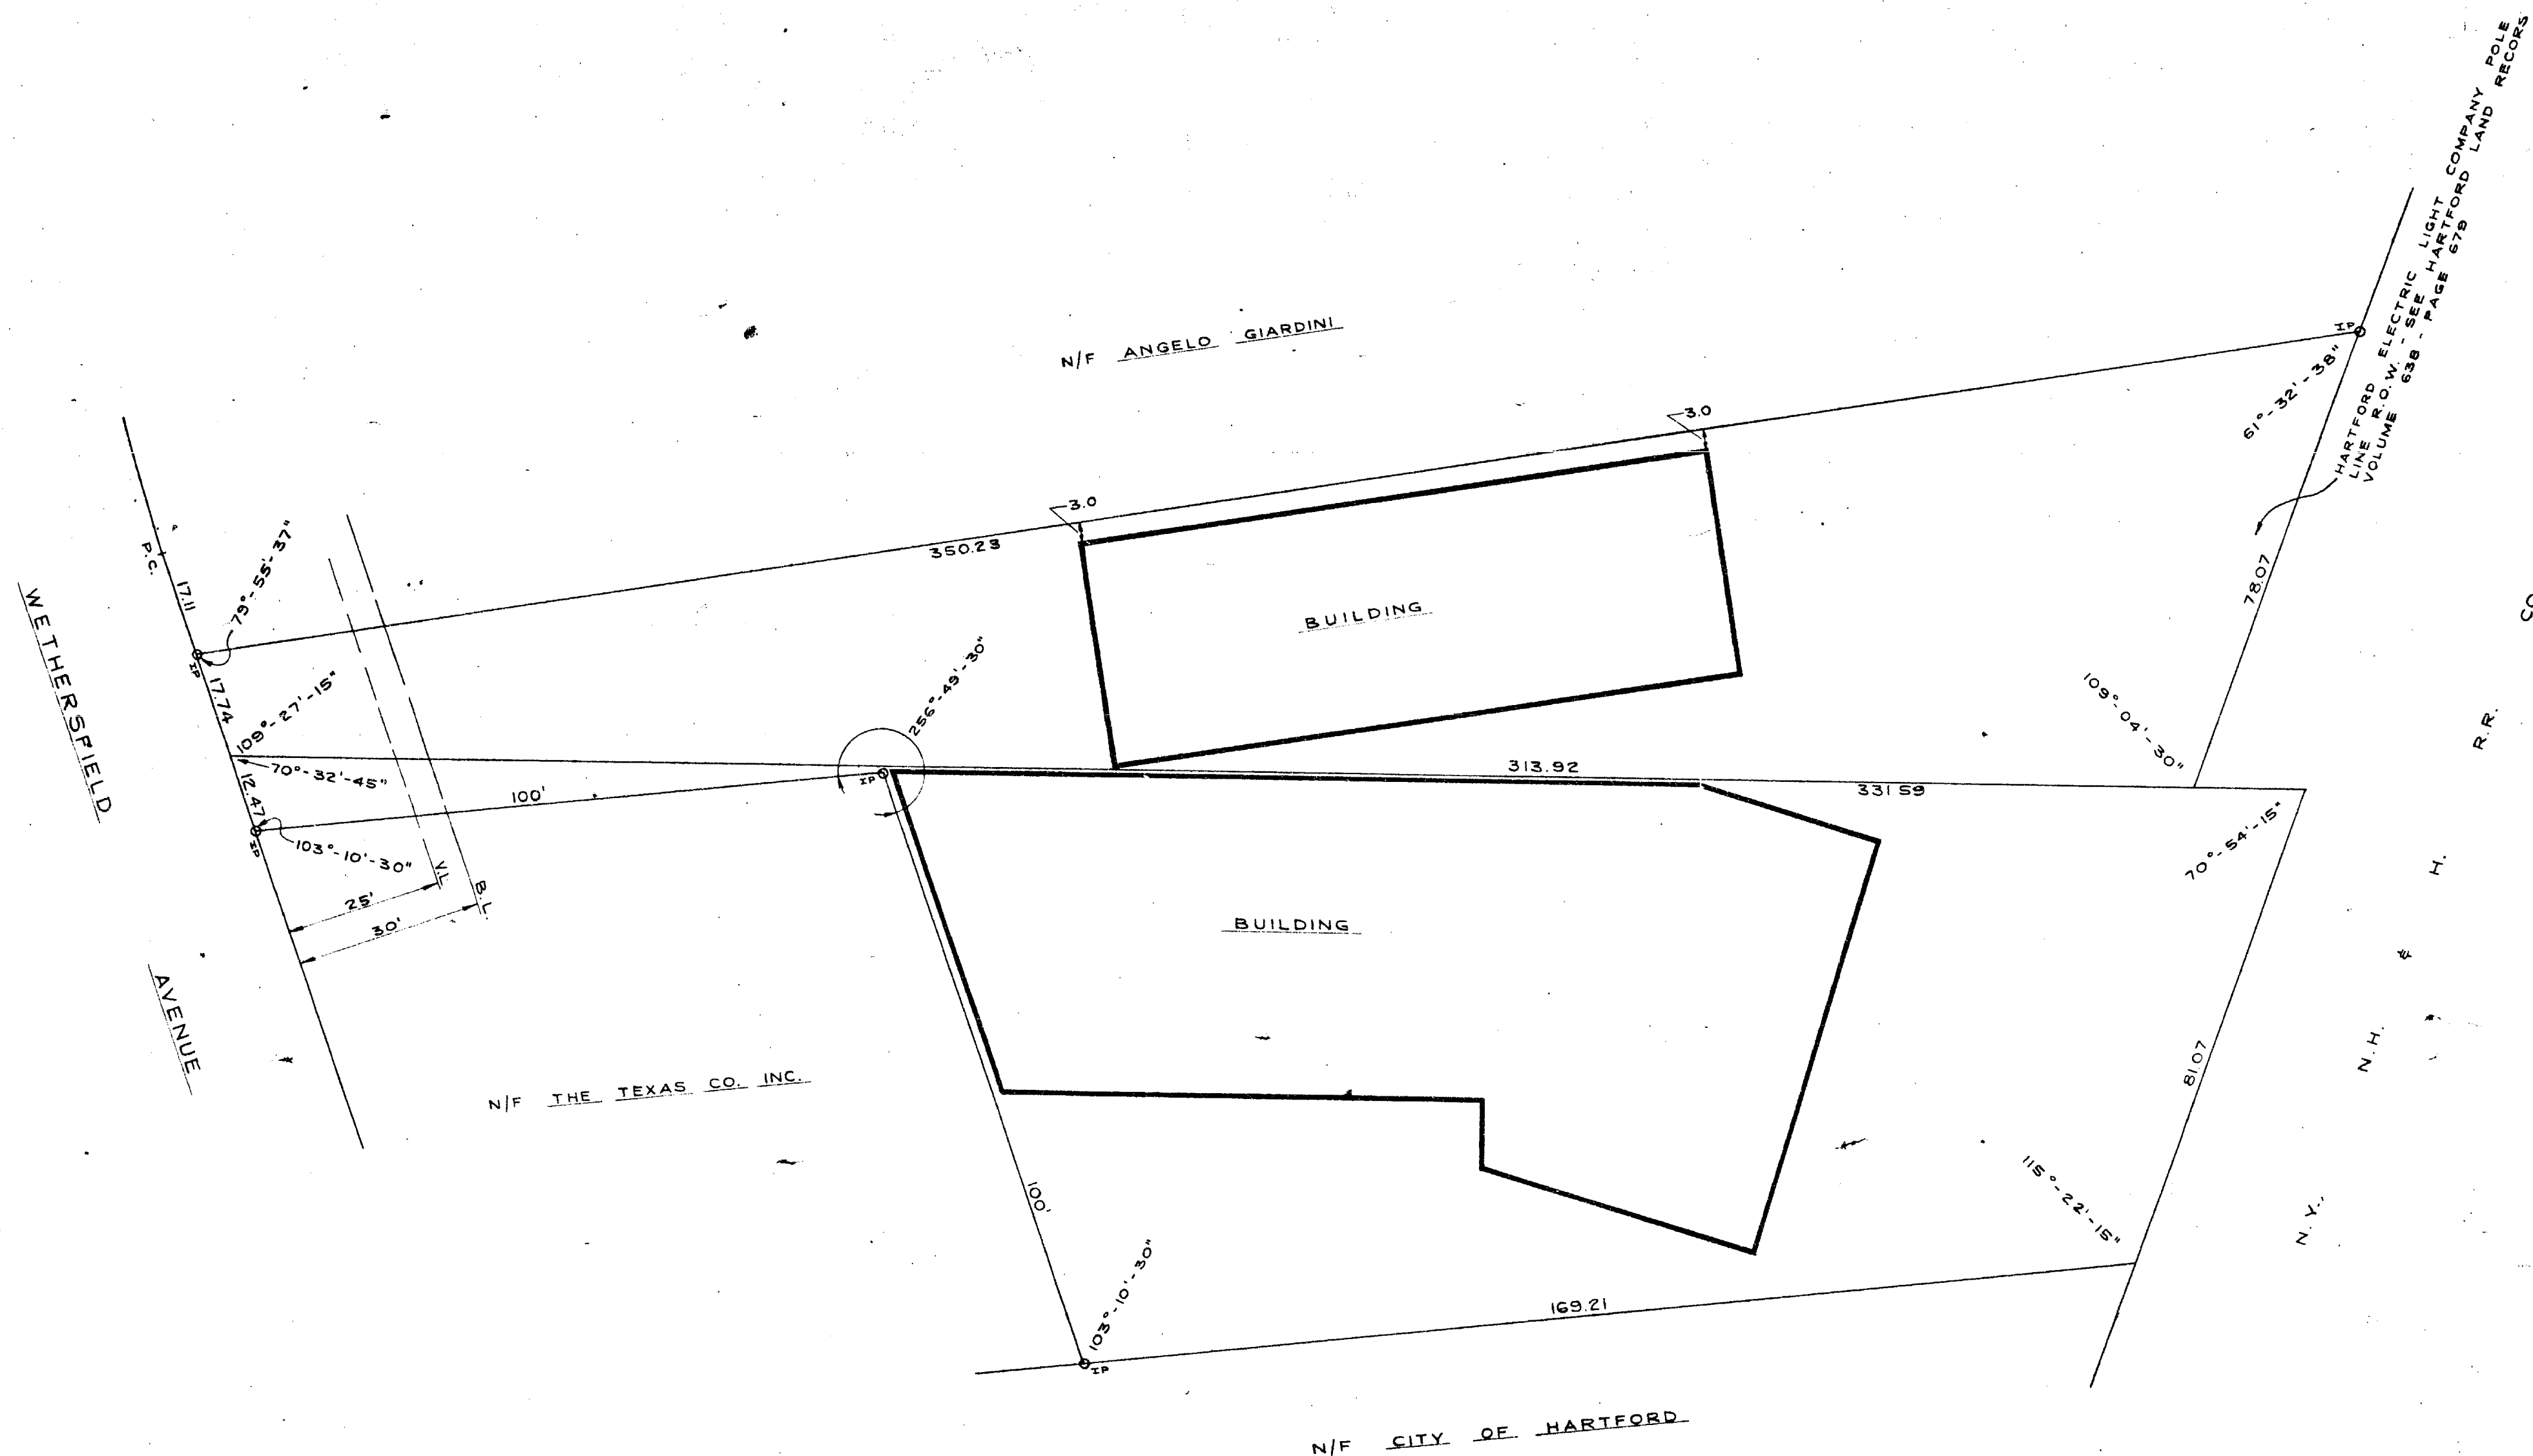


NOTE: THIS MAP IS PREPARED FROM FIELD SURVEYS
AND PORTIONS OF MAPS BY PETERSON & HOFFMAN
DATED SEPT. 1944 - GEORGE L. BURKE DATED JULY 12, 1950
AND J. F. MOSES DATED JULY 1952

CERTIFIED SUBSTANTIALLY CORRECT

Mary G. Haines

REF. G-74-G4 DE ADDED I.P.

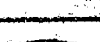TITLE OF SHEET		PROPERTY MAP	
 CITY OF SPRINGFIELD MASS. PLAT 5723 RECORDED CITY RECORDS	TITLE OF PROJECT		
	PROPERTY OF		
	ANGELO GIARINI		
	WETHERSFIELD AVENUE WETHERSFIELD, MASS.		
SHEET			OF 1
SCALE			1" = 10'
DATE			JUNE 4, 1964
DRAWN BY			3 6400
CHECKED BY			M. STRA
DATE			

MORTON S. FINE & ASSOCIATE

CONSULTING ENGINEER
LAW OFFICE ARCHITECT